

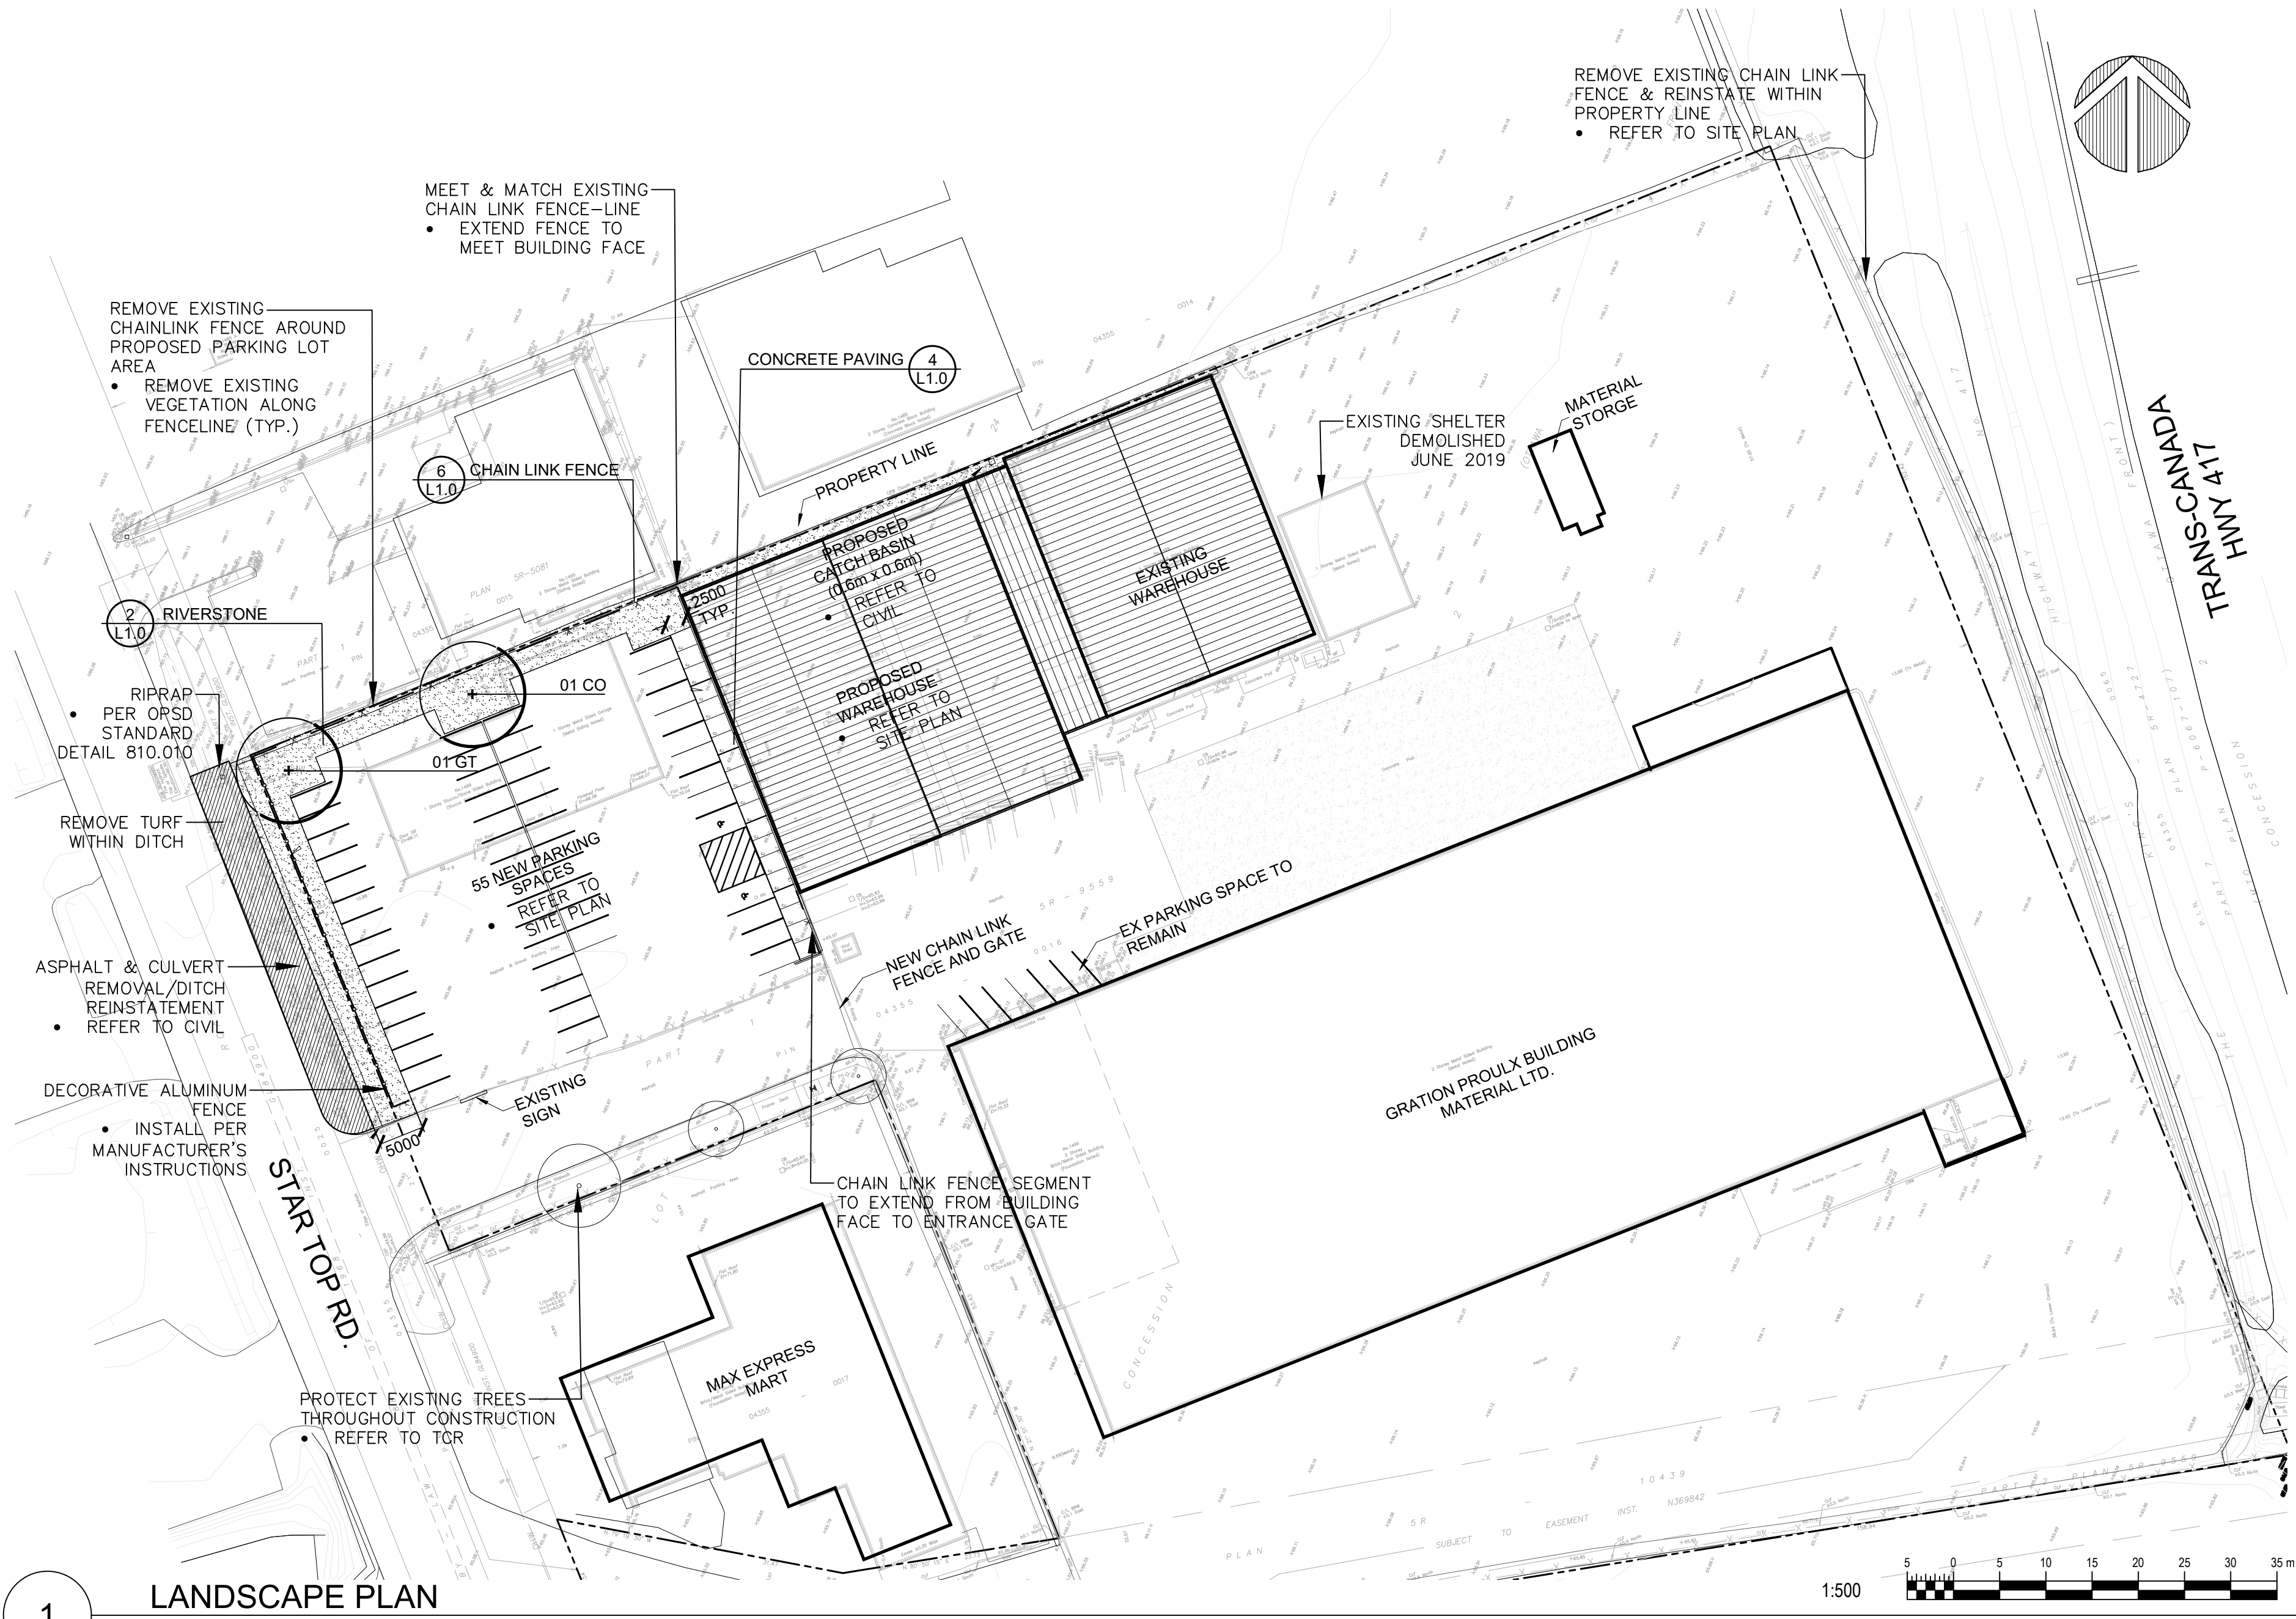


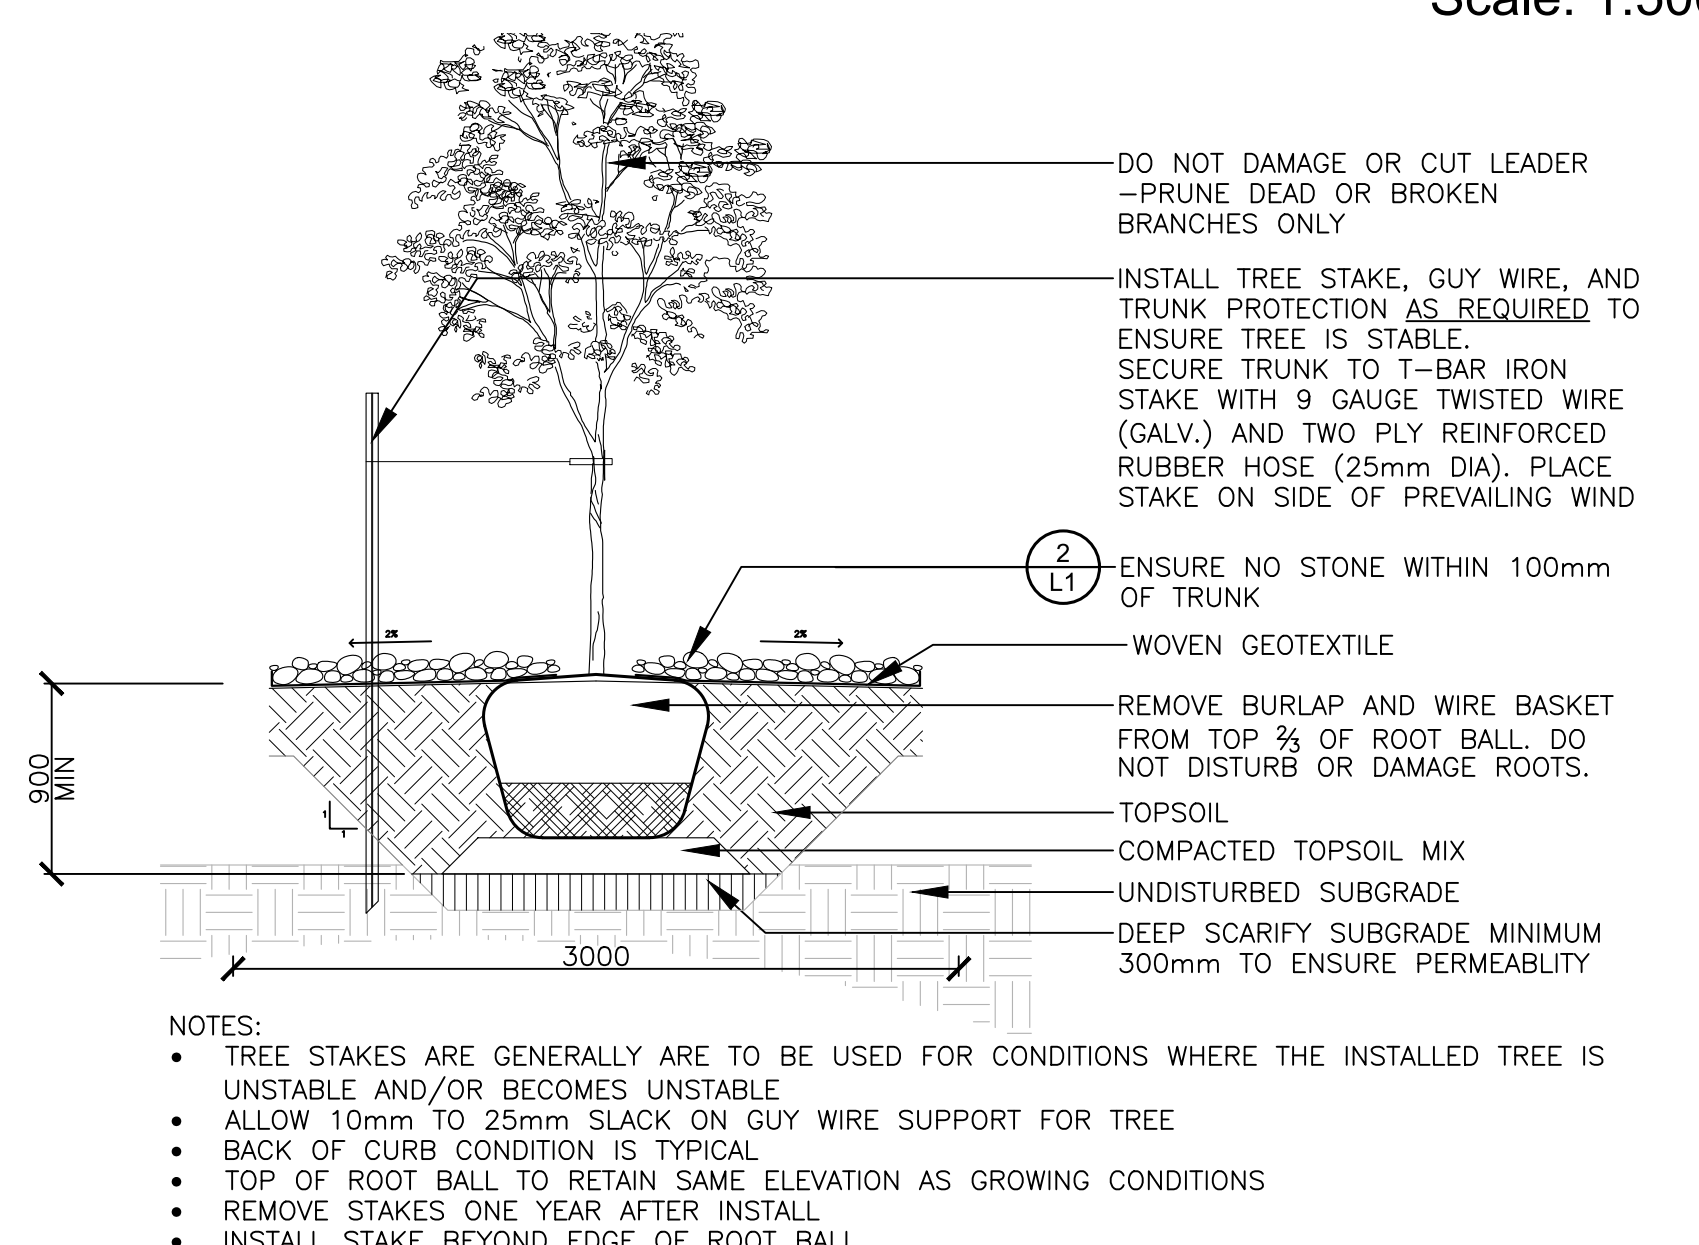

SYM.	BOTANICAL NAME	COMMON NAME	QTY.	SIZE	REMARKS
	LARGE DECIDUOUS TREES				
CO	CELTIS OCCIDENTALIS	COMMON HACKBERRY	1	70mm CAL.	B&B / W.B.
GT	GLEDITSIA TRIACANTHOS VAR. INERM. 'SHADEMASTER'	SHADEMASTER HONEY LOCUST	1	70mm CAL.	B&B / W.B.

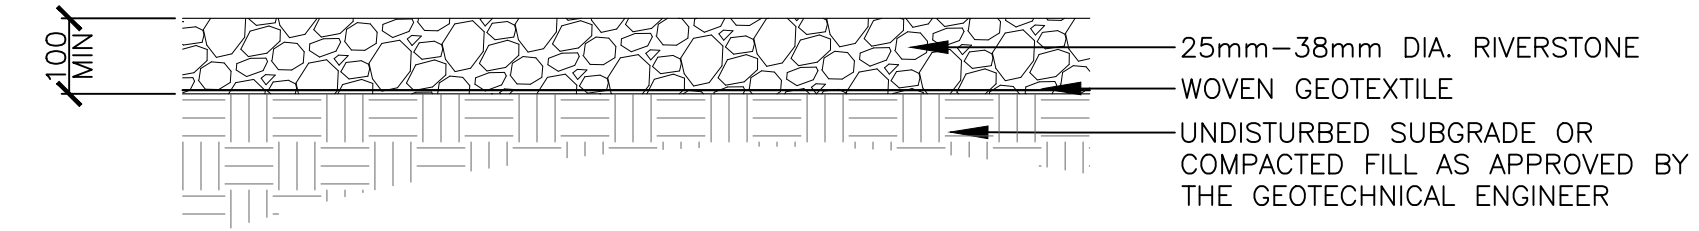

LEGEND

PROPERTY LINE

EXISTING TREE

PROPOSED DECIDUOUS TREE

RIVERSTONE

RIPRAP

PROPOSED CHAIN LINK FENCE

PROPOSED ALUMINUM FENCE





NOTES

1. All measurements in millimeters unless specified otherwise. Do not scale drawing. All drawings to be read in conjunction with written specifications.

2. Copyright reserved. This drawing is the exclusive property of CSW Landscape Architects Ltd. and shall not be used without the consent thereof.

3. This Drawing may not be used for construction until signed by the landscape architect. It is the responsibility of the contractor to:

- check and verify all dimensions on site;
- report all errors and/or omissions to the landscape architect;
- comply with all pertinent codes and by-laws;
- check and verify locations of all underground services with all local utilities prior to any digging.

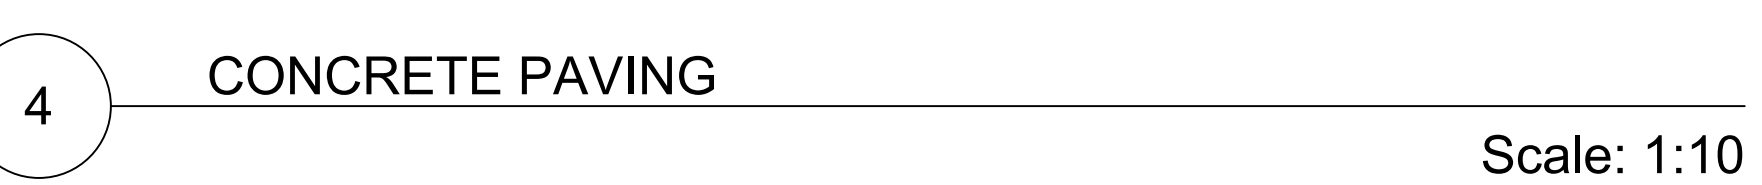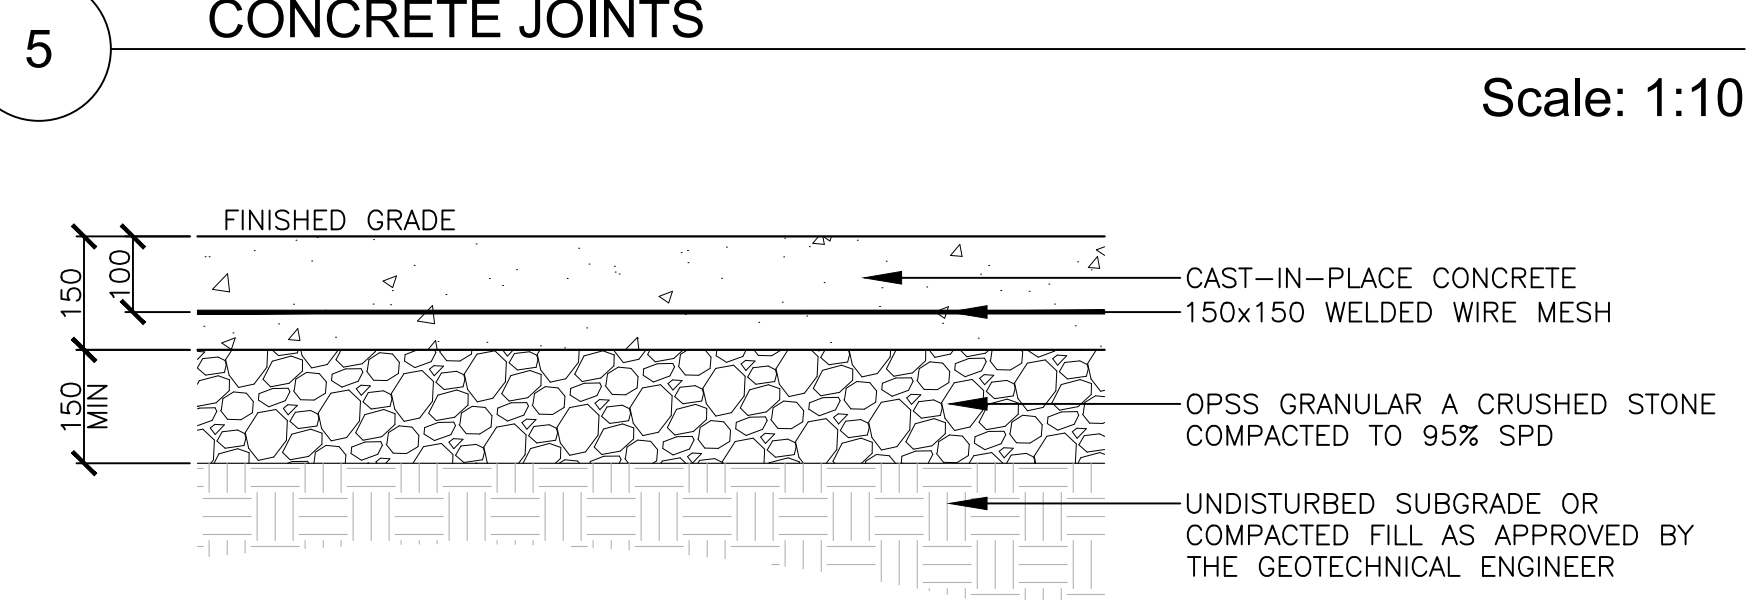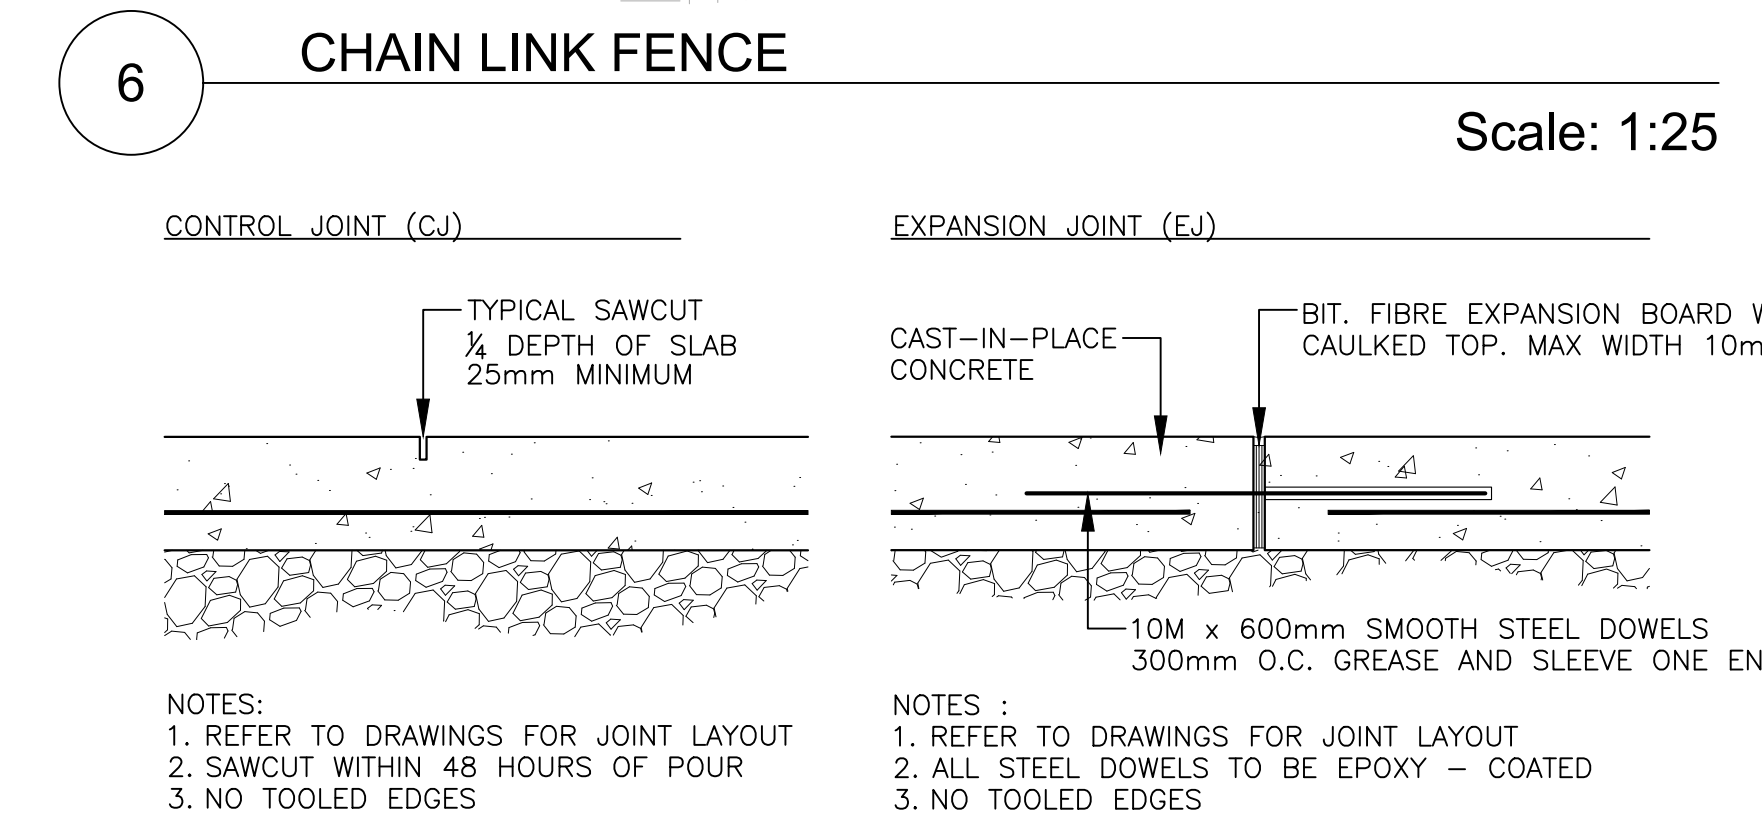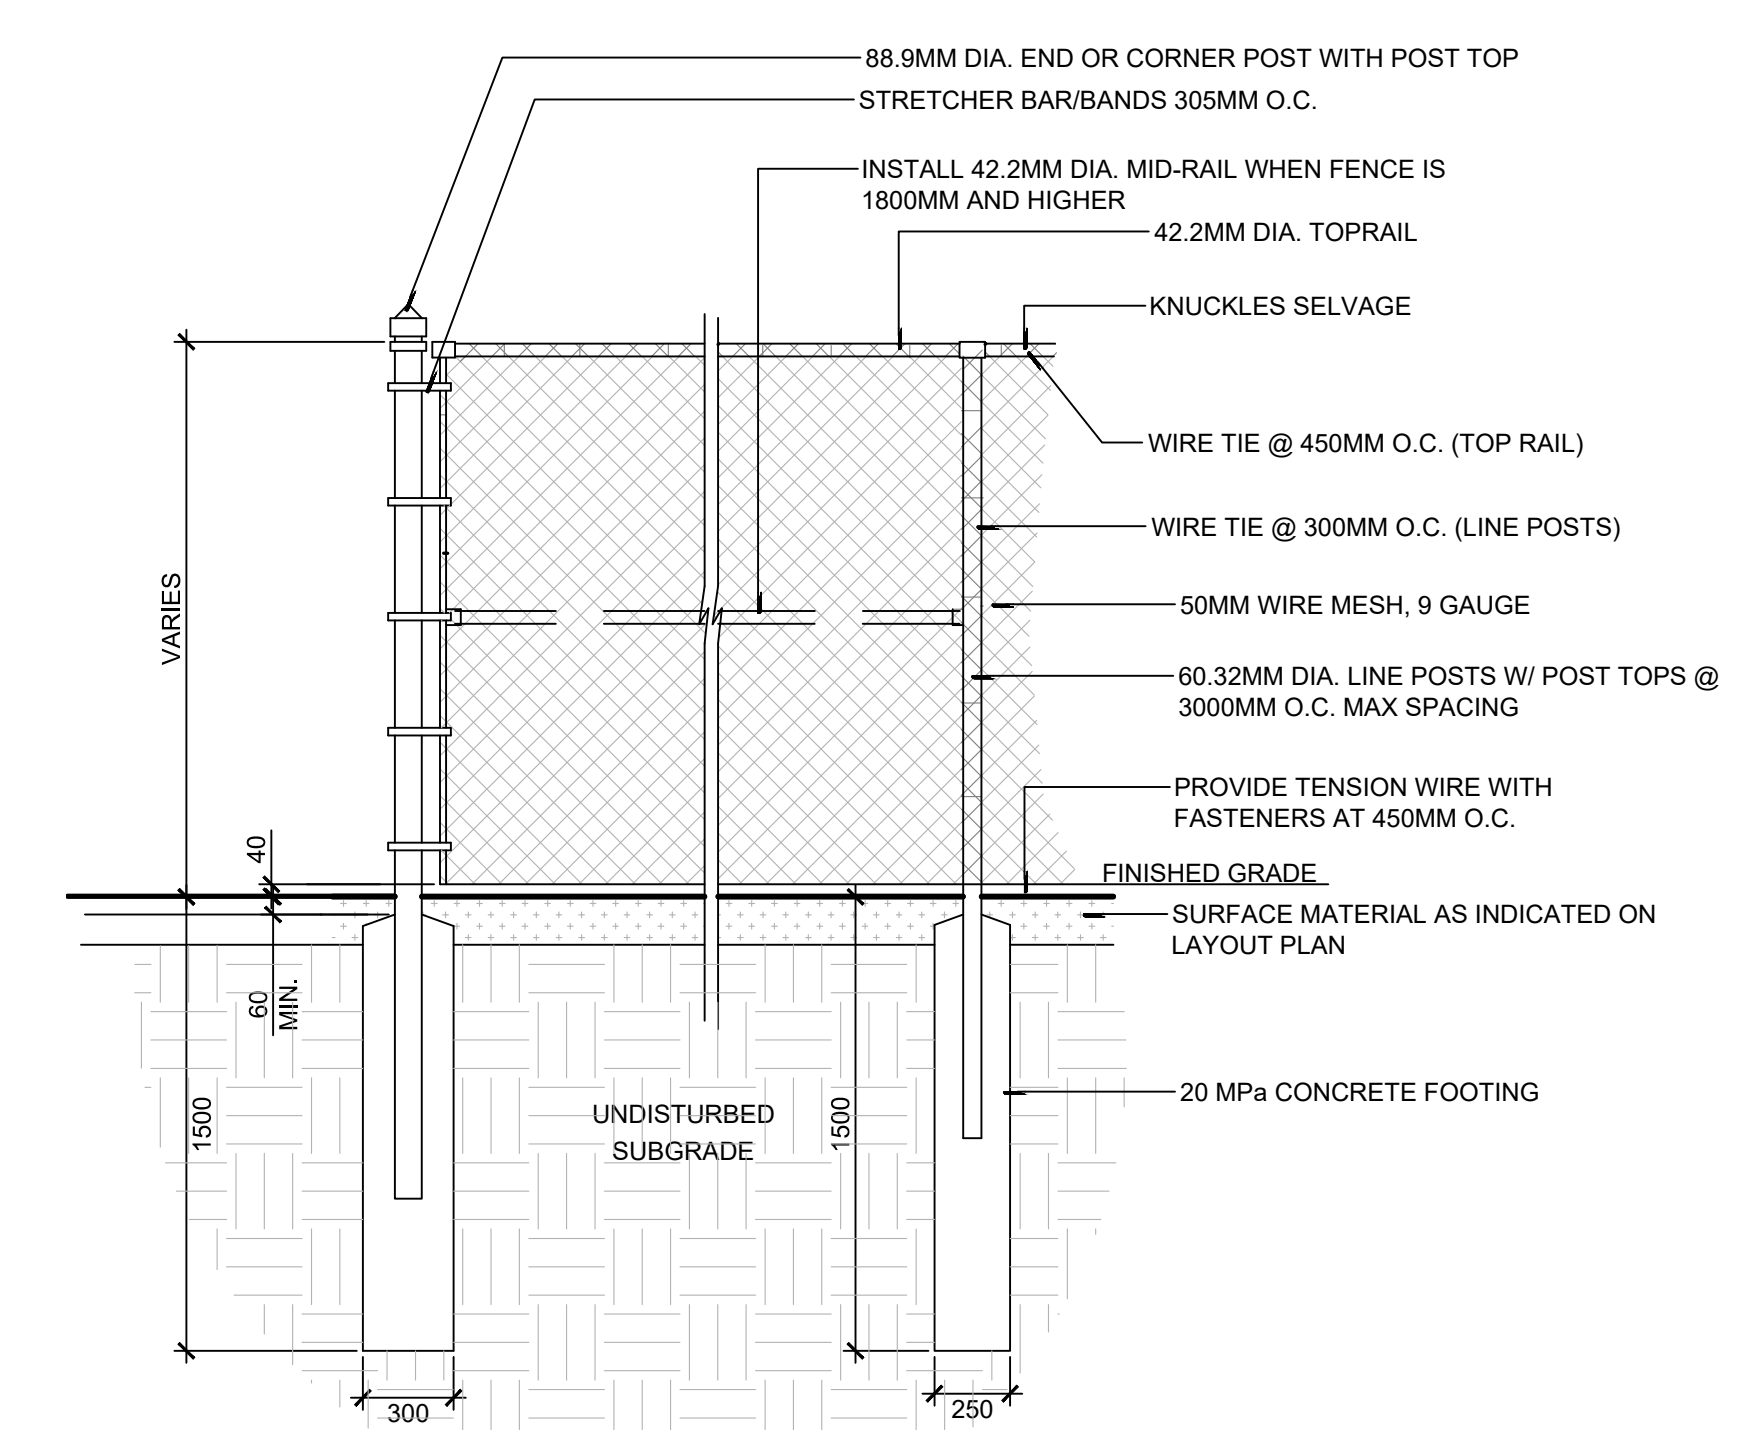

COLE+Associates
ARCHITECTS INC
an IDEEA company

Gratien Proulx
WAREHOUSE PHASE 2
1499 Star Top Rd, Ottawa, ON, K1B 3W5

AS SHOWN
date
07/29/19
checked by
SM
drawn by
PG

project
18071

Landscape
Plan

L1.0

595 Byron Ave., Ottawa, Ont. Ca K1A 4C4
Tele: (613) 728-0008 - Email: info@integratedesign.ca

310 McRae Ave, Suite 502,
Ottawa, ON, K1Z 0B9
(613) 728-4538

A1 (841x594)

This work is copyrighted to IDEEA inc. 2019 and may not be reproduced without written permission.