




MARCH 21st,
DST

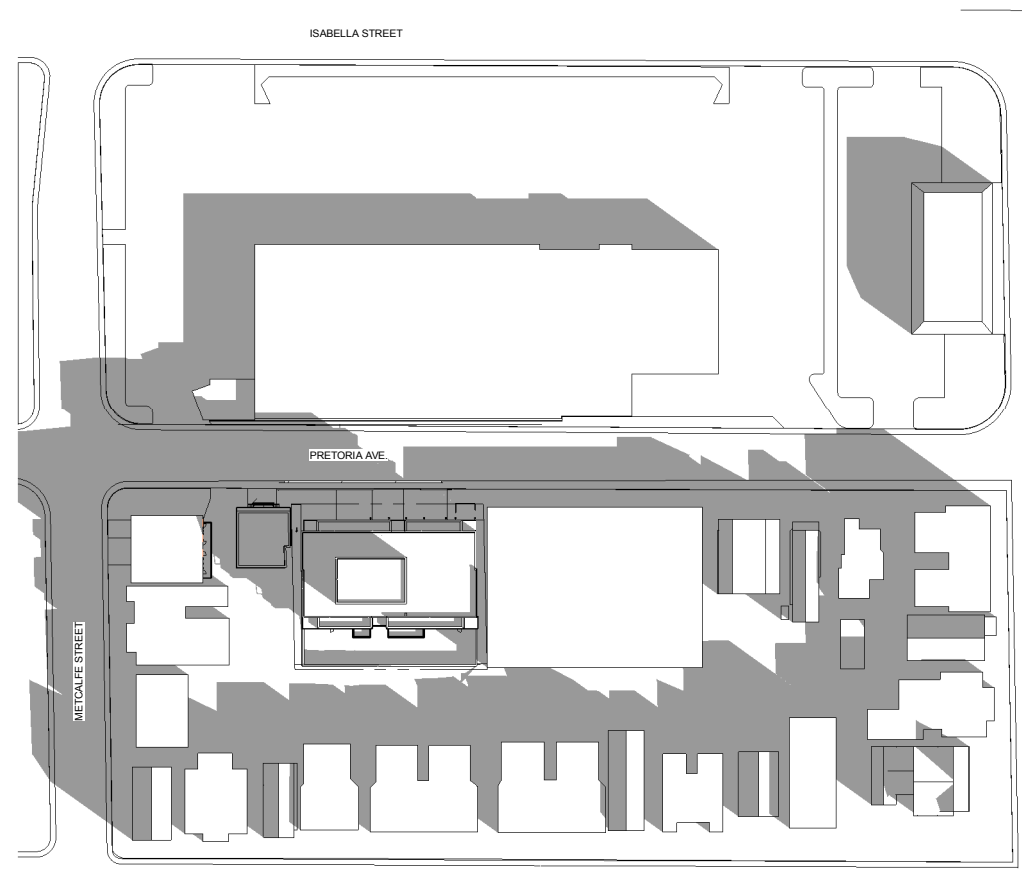


8:00 AM

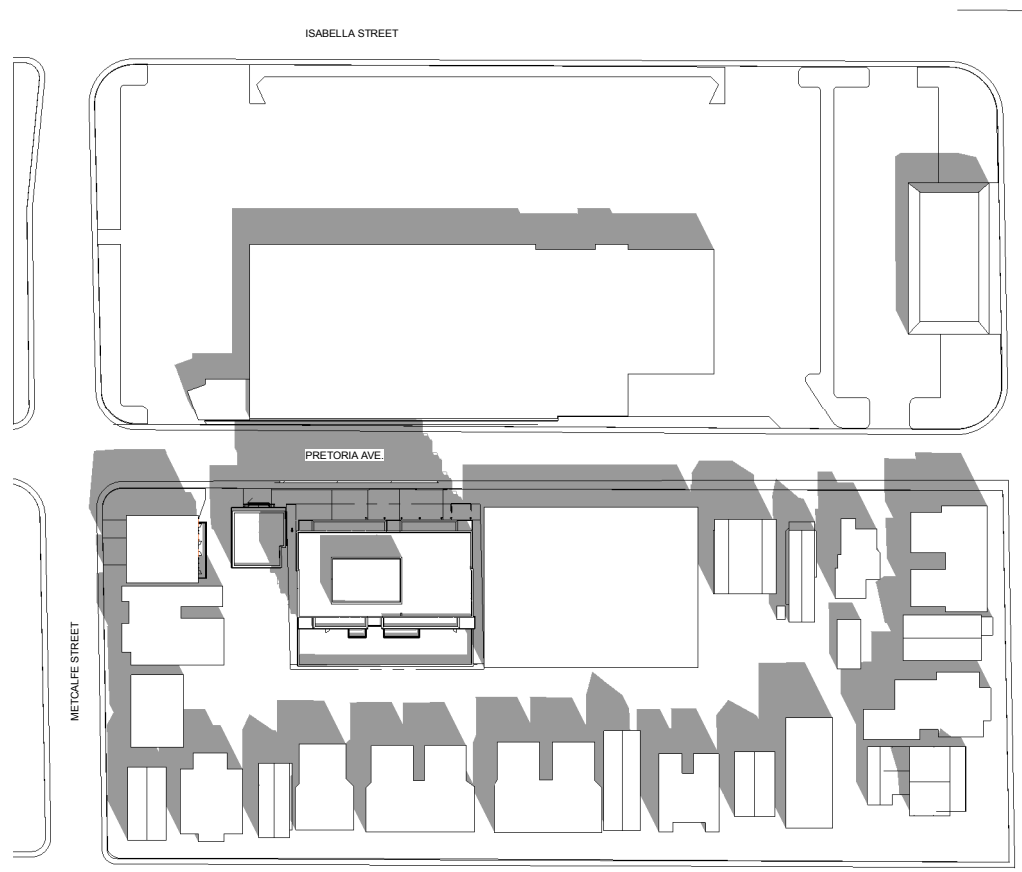


10:00 AM

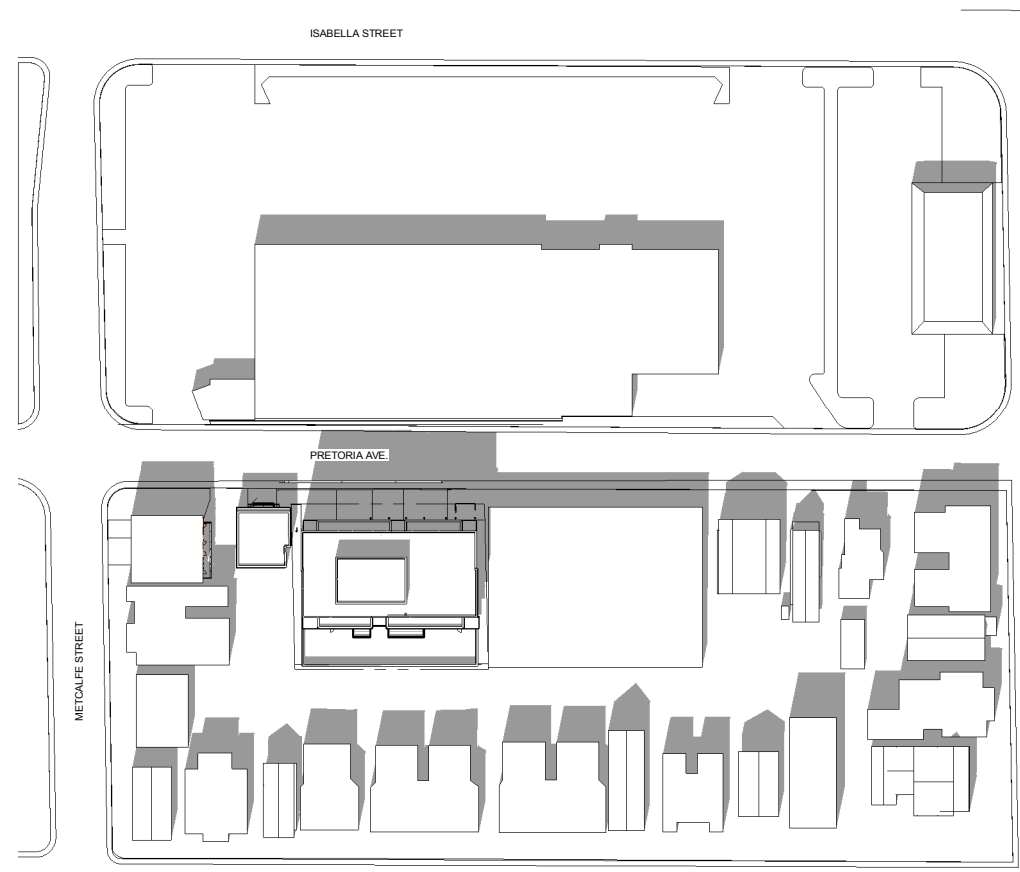

12:00 PM

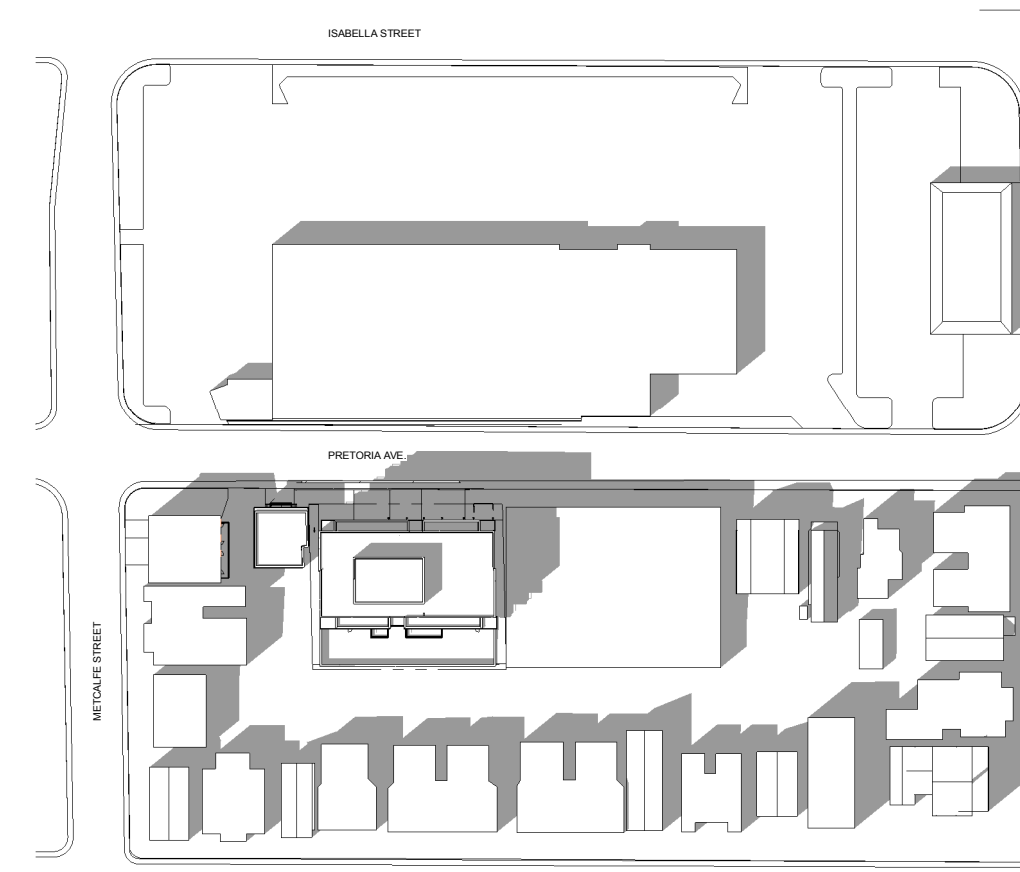


2:00 PM

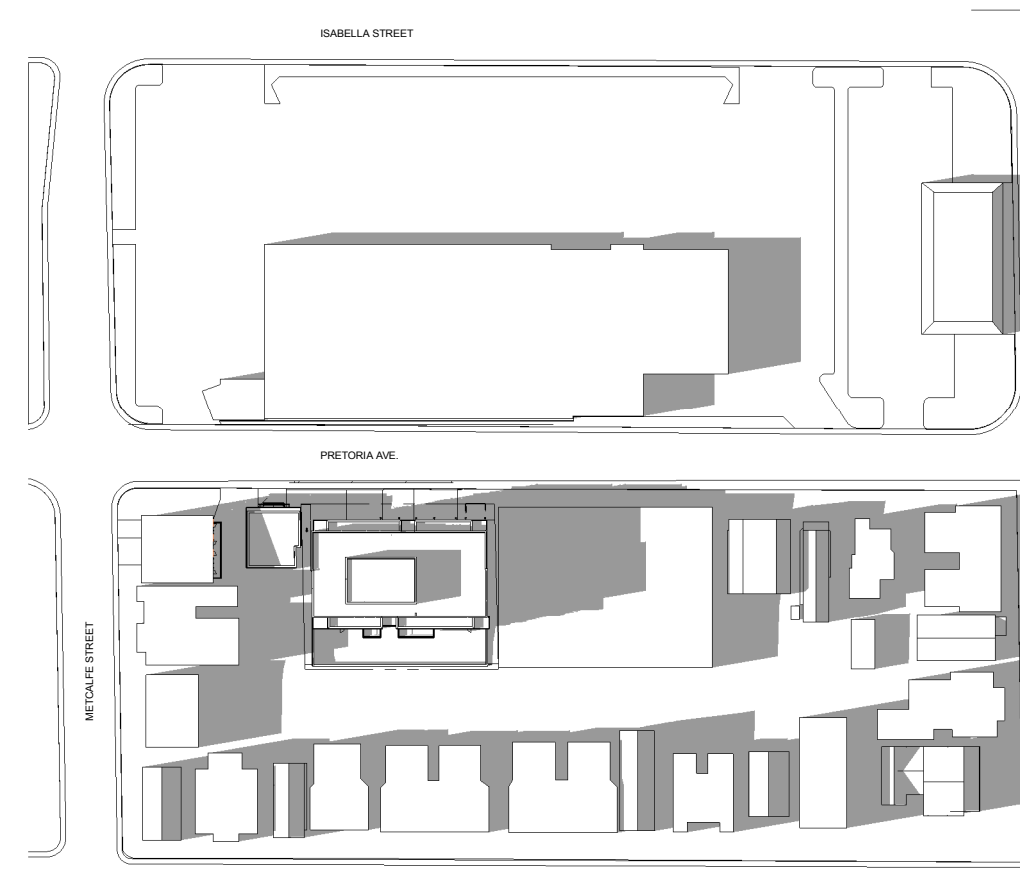

4:00 PM


JUNE 21st,
DST

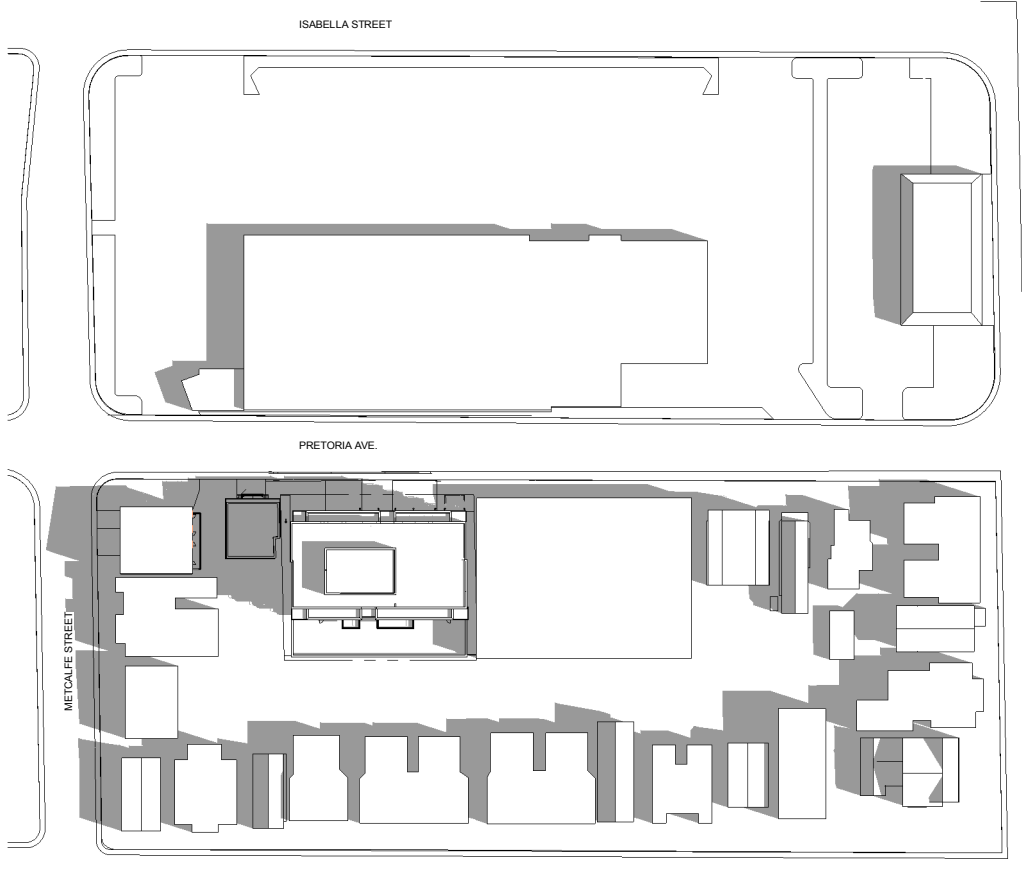


8:00 AM



10:00 AM

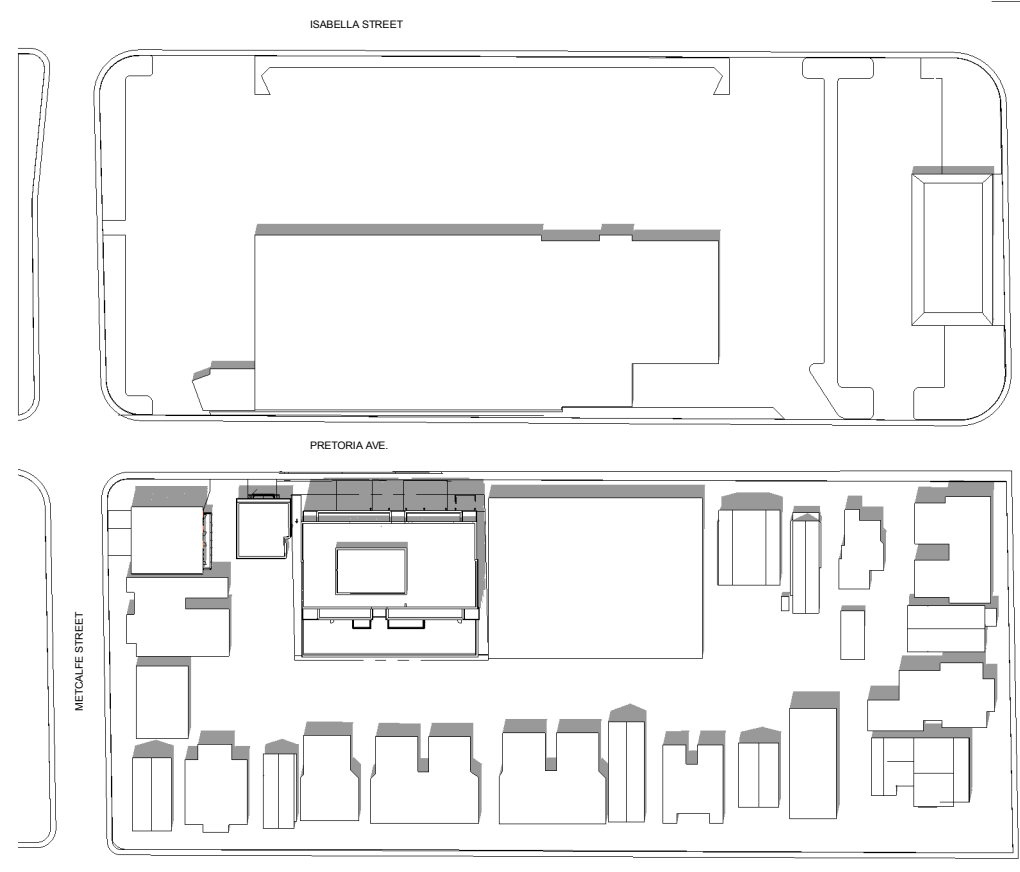

12:00 PM

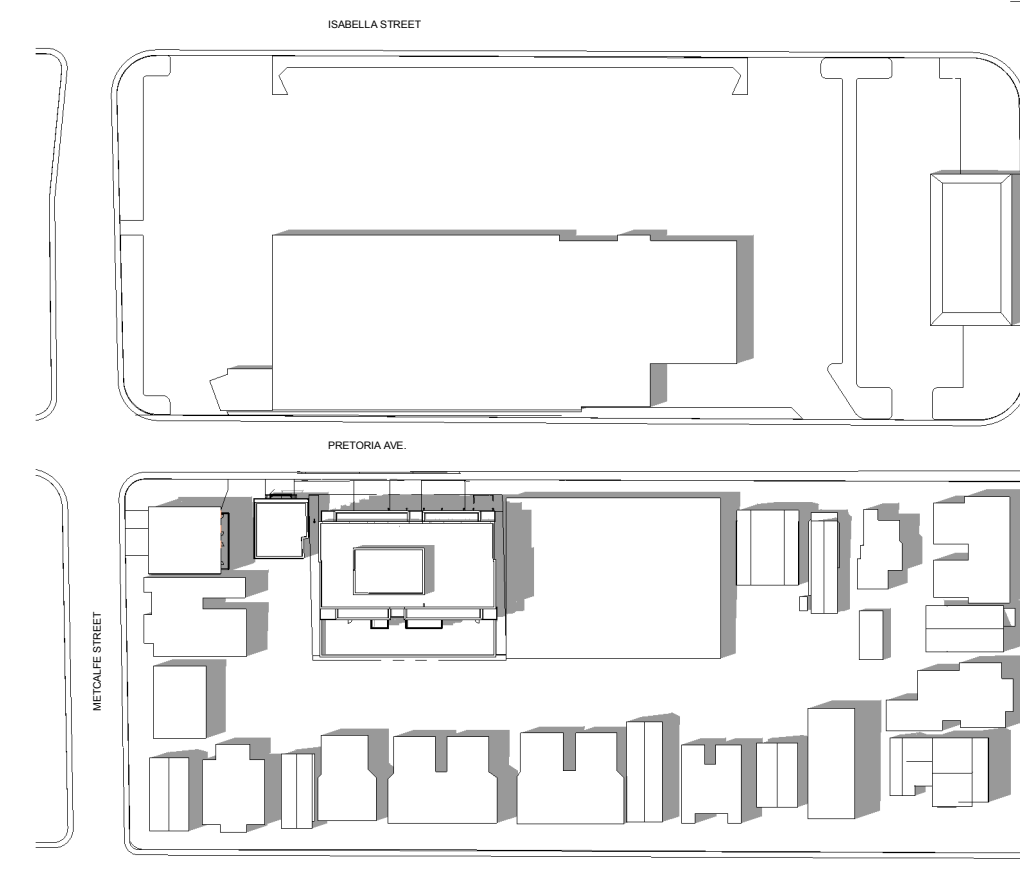


2:00 PM




4:00 PM


SEPTEMBER 21st,
DST

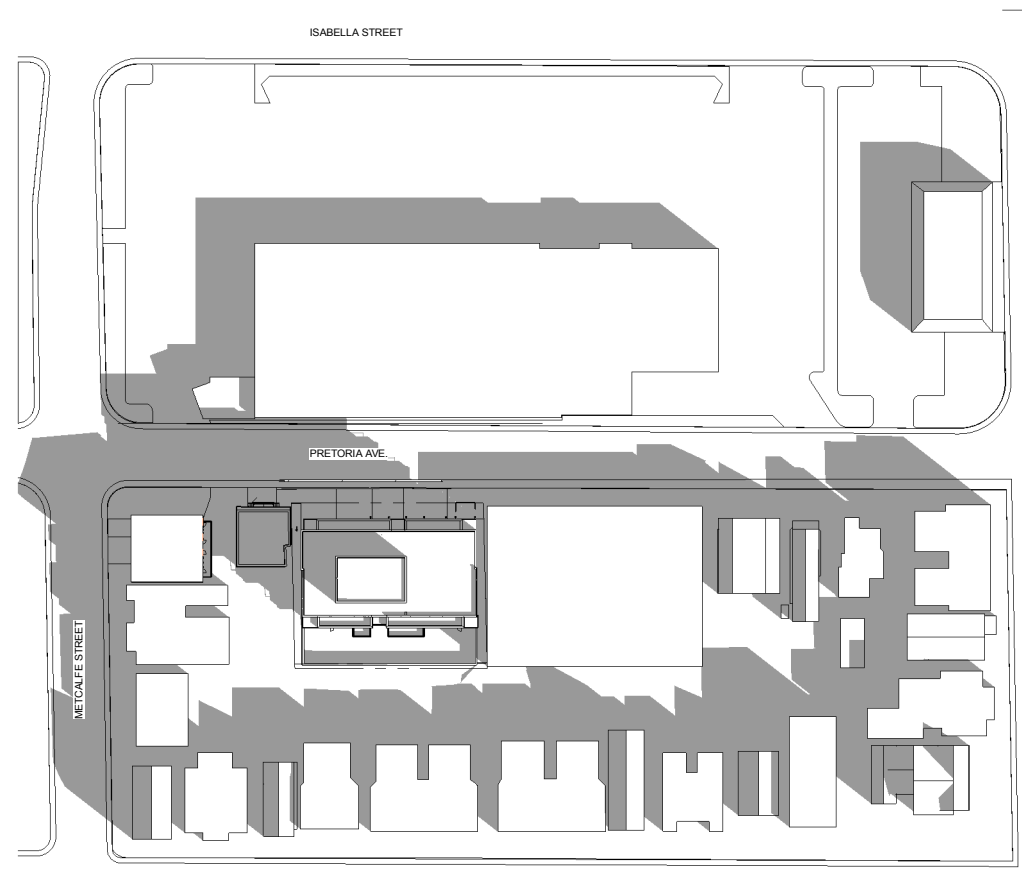


8:00 AM

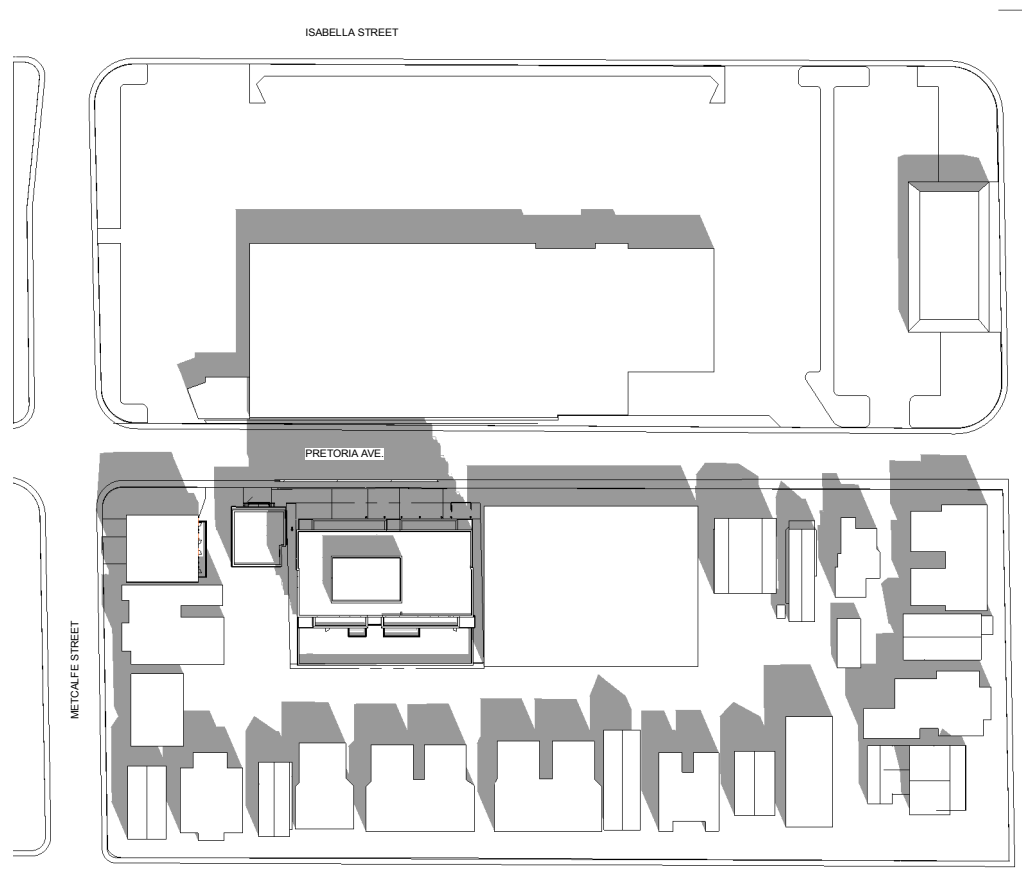


10:00 AM

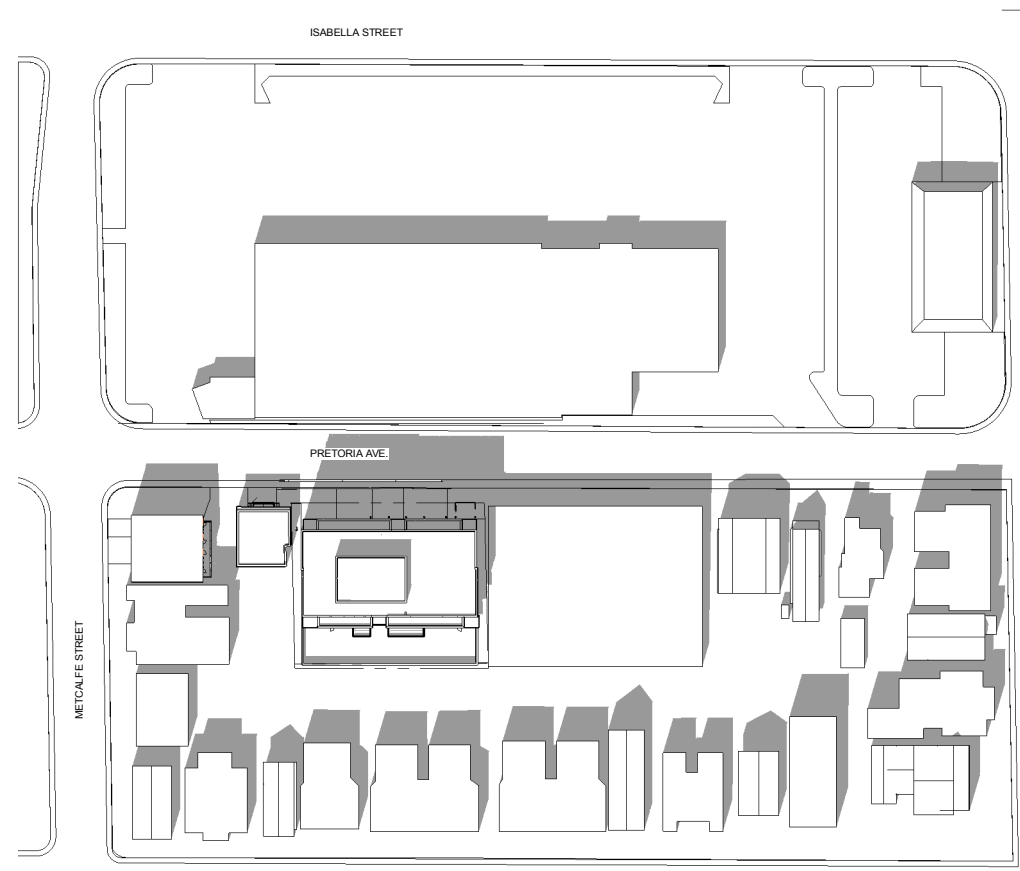

12:00 PM

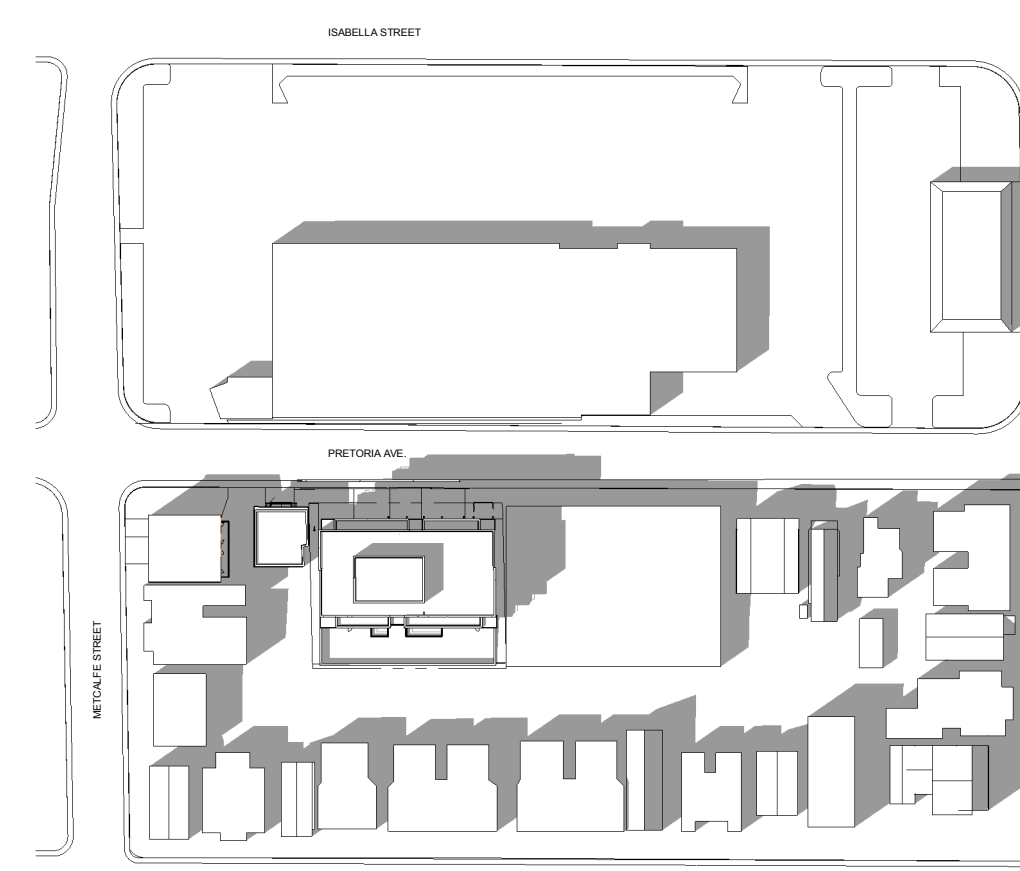


2:00 PM

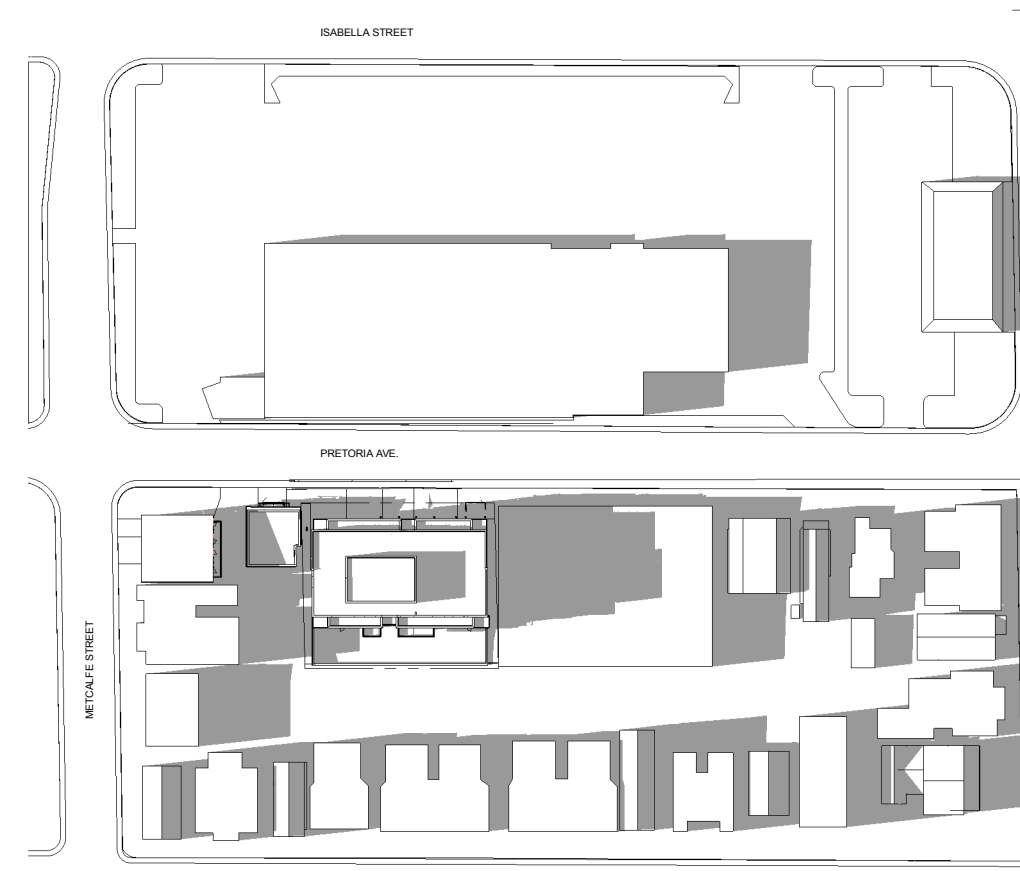

4:00 PM

DECEMBER 21st

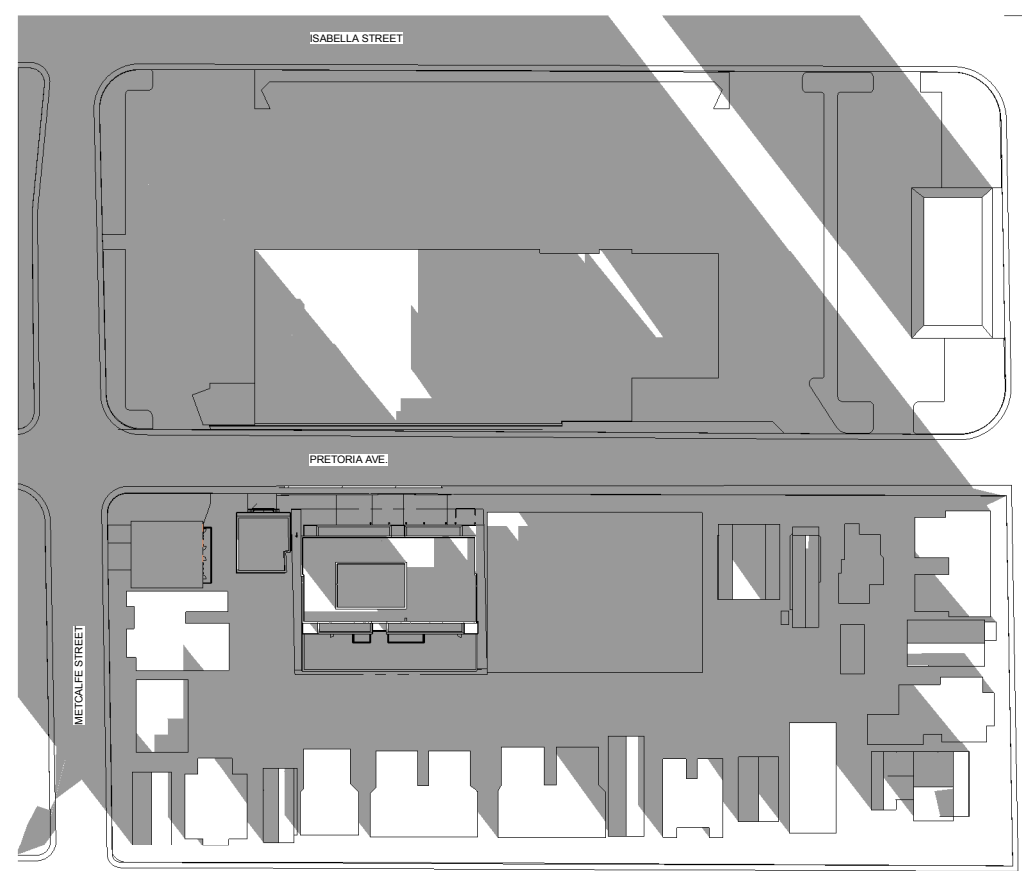


8:00 AM




10:00 AM



12:00 PM

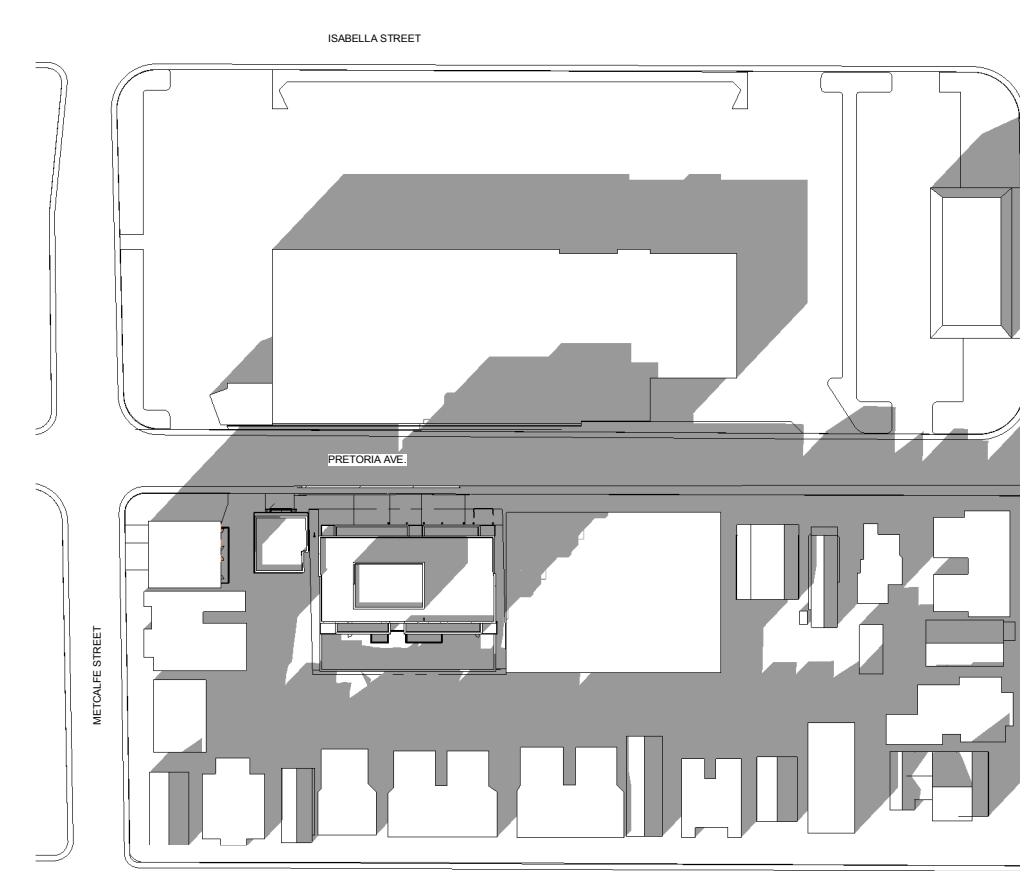

2:00 PM

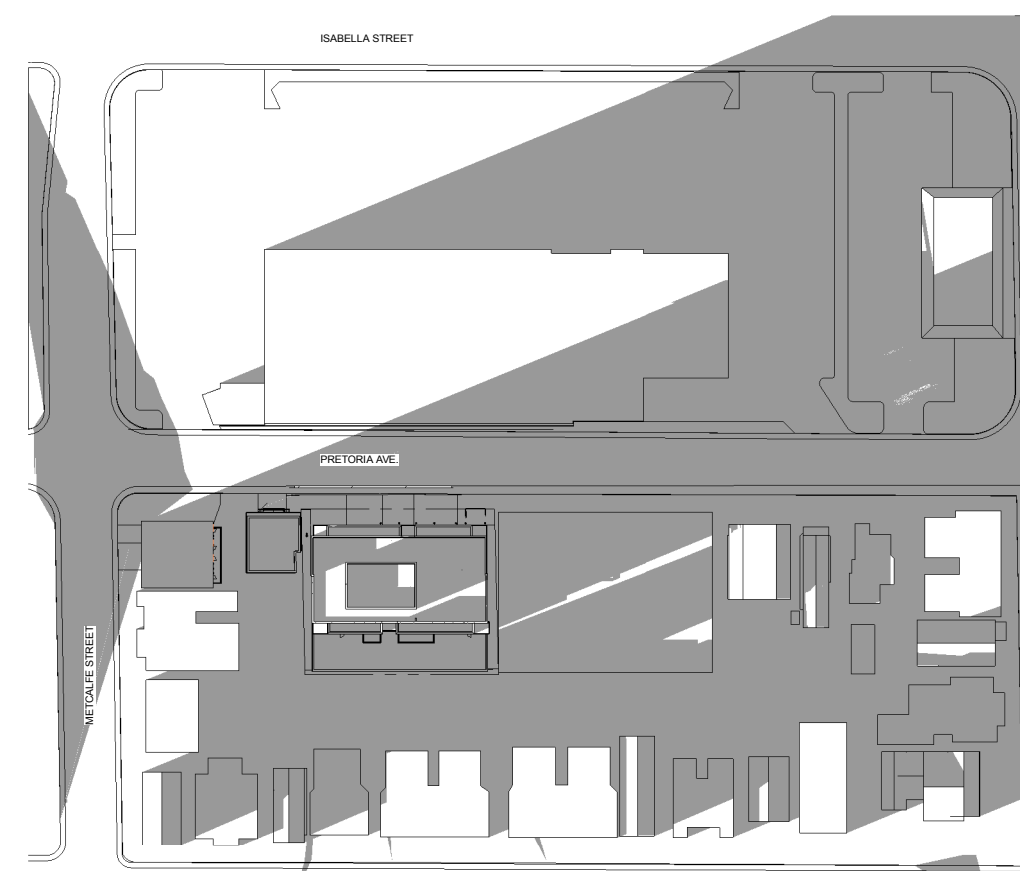

4:00 PM

IT IS THE RESPONSIBILITY OF THE APPROPRIATE CONTRACTOR TO CHECK AND VERIFY ALL DIMENSIONS ON SITE AND TO REPORT ALL ERRORS AND/OR OMISSIONS TO THE ARCHITECT.

ALL CONTRACTORS MUST COMPLY WITH ALL PERTINENT CODES AND BY-LAWS.

THIS DRAWING MAY NOT BE USED FOR CONSTRUCTION UNTIL SIGNED BY THE ARCHITECT.

DO NOT SCALE DRAWINGS.

COPYRIGHT RESERVED.

No.	DESCRIPTION	DD.MM.YY
3	ISSUED FOR SPC AND ZONING AMENDMENT	28.06.2019
2	ISSUED FOR CONSULTANT REVIEW	04.06.2019
1	ISSUED FOR DESIGN CONCEPT	19.11.2018

ARCHITECT SEAL:

NORTH ARROW:

TRUE NORTH

CLIENT:

JBHOLDINGS INC.

107 Pretoria Ave. Ottawa, Ontario

ARCHITECT:

rla/architecture

56 Beech Street, Ottawa, Ontario K1S 3J6
t.613.724.9932 f.613.724.1209 www.rodericklahey.ca

PROJECT TITLE:

28-30 PRETORIA AVE

OTTAWA, ONTARIO

SHEET TITLE:

SUN SHADE STUDY

DRAWN: S.S.	CHECKED: R.V.
SCALE: 1 : 1400	SHEET No:
PROJECT No: 1836	A401