

**TOPOGRAPHIC INFORMATION**  
TOPOGRAPHIC INFORMATION PROVIDED BY STANTEC  
PROJ. NO. 161613770-111  
DATED APRIL 23, 2018

**SITE PLAN INFORMATION**  
SITE PLAN PROVIDED BY PIERRE J. TABET ARCHITECT  
PROJ. NO.  
DATED AUGUST 13, 2019

**GEOTECHNICAL STUDY**  
GEOTECHNICAL RECOMMENDATIONS PROVIDED BY PATERSON GROUP  
PROJ. NO. P022009-1  
DATED JANUARY 31, 2013

**SITE SERVICING AND STORMWATER MANAGEMENT STUDY**  
SERVICING AND STORMWATER MANAGEMENT RECOMMENDATIONS PROVIDED BY DSEL  
PROJ. NO. 17-975  
DATED AUGUST 2019

**BENCH MARK**  
TOP OF SPINDLE LOCATED ACROSS NORTHWEST OF THE SITE, NORTH OF MATINO WAY.  
ELEV=93.57


5	A.J.G.	19.08.14	ISSUED FOR MUNICIPAL REVIEW
4	A.J.G.	19.05.31	ISSUED FOR MUNICIPAL REVIEW
3	A.J.G.	19.05.06	ISSUED FOR MUNICIPAL REVIEW
2	A.J.G.	18.11.01	ISSUED FOR MUNICIPAL REVIEW
1	A.J.G.	18.09.11	ISSUED FOR CLIENT COORDINATION
No.	BY	YY.MM.DD	DESCRIPTION



PROJECT No. 17-975

## MATTINO DEVELOPMENTS INC

545 Via Mattino Way  
Ottawa, ON  
Tel. (613) 440-3767

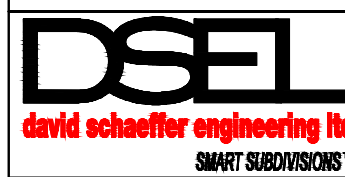

120 Iber Road Unit 103  
Stittsville, Ontario, K2S 1E9  
Tel. (613) 836-0856  
Fax. (613) 836-7183  
[www.DSEL.ca](http://www.DSEL.ca)

DRAWN BY:	C.M.K.	CHECKED BY:	R.D.F.	DRAWING NO.	SHEET NO.
DESIGNED BY:	A.J.G.	CHECKED BY:	A.D.F.	GP-1	2 of 4
SCALE:	1:150	DATE:	SEPTEMBER 2018		