

DRAWING LEGEND

CB

CATCH BASIN

WH

MANHOLE

CS/WH

CATCH BASIN/MANHOLE

WS/W

WATER SERVICE / WATERMAIN

SS

SANITARY SEWER

ST

STORM SEWER

PH

FIRE HYDRANT

PC

FIRE DEPARTMENT CONNECTION

UP

UTILITY POLE

+

EXISTING GRADE ELEVATION

+ 93.79

PROPOSED GRADE ELEVATION

CONCRETE

CONCRETE

GRANULAR SURFACE

GRANULAR SURFACE

LIGHT DUTY PAVEMENT

LIGHT DUTY PAVEMENT

HEAVY DUTY PAVEMENT

HEAVY DUTY PAVEMENT

SLOPE OF GRADE

SLOPE OF GRADE

EXISTING SLOPE OF GRADE

EXISTING SLOPE OF GRADE

EMERGENCY OVERLAND FLOW

EMERGENCY OVERLAND FLOW

SWALE/DITCH (CONTINUING)

SWALE/DITCH (CONTINUING)

TOP OF SLOPE

TOP OF SLOPE

150mm CURB / DEPRESSED CURB

150mm CURB / DEPRESSED CURB

SILT FENCE BARRIER

SILT FENCE BARRIER

PROPERTY LINE

PROPERTY LINE


FFL

FIRST FLOOR ELEVATION

USF

UNDERSIDE OF FOOTING ELEVATION

KEY PLAN

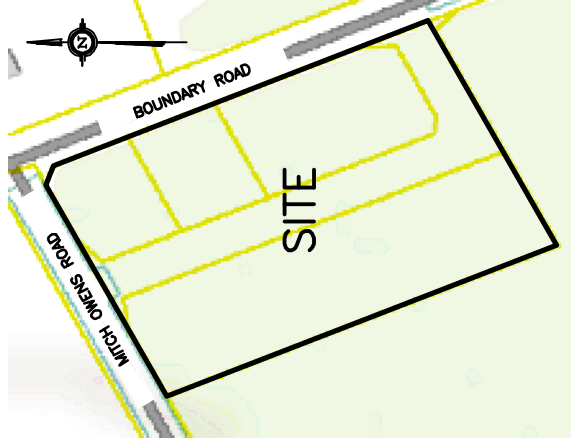

| No. | Date      | REVISION                                                              |
|-----|-----------|-----------------------------------------------------------------------|
| 1   | JUN 9-18  | ISSUED FOR CLIENT REVIEW                                              |
| 2   | DEC 19-18 | ISSUED FOR APPROVAL                                                   |
| 3   | MAR 5-19  | RE-ISSUED FOR APPROVAL                                                |
| 4   | MAR 20-19 | ISSUED FOR BUILDING PERMIT                                            |
| 5   | MAY 2-19  | RE-ISSUED FOR APPROVAL                                                |
| 6   | JUN 25-19 | UNIVERSITY REVIEW - CITY FILE & PLAN NO. ADDED RE-ISSUED FOR APPROVAL |

D. B. GRAY ENGINEERING INC.

700 Long Point Circle

Ottawa, Ontario K1T 4E9

Tel: 613-425-8044

dgray@engrs.com

Project

PROPOSED  
CROSS DOCK FACILITY  
MITCH OWENS ROAD /  
BOUNDARY ROAD  
OTTAWA, ONTARIO

SURFACE TREATMENT  
& PAVEMENT DETAILS

Engineer's Seal

PROFESSIONAL ENGINEER

D.B. GRAY

17015502


JUN 25-19

DATE OF EXPIRATION

Drawing No.

C-2

of 8

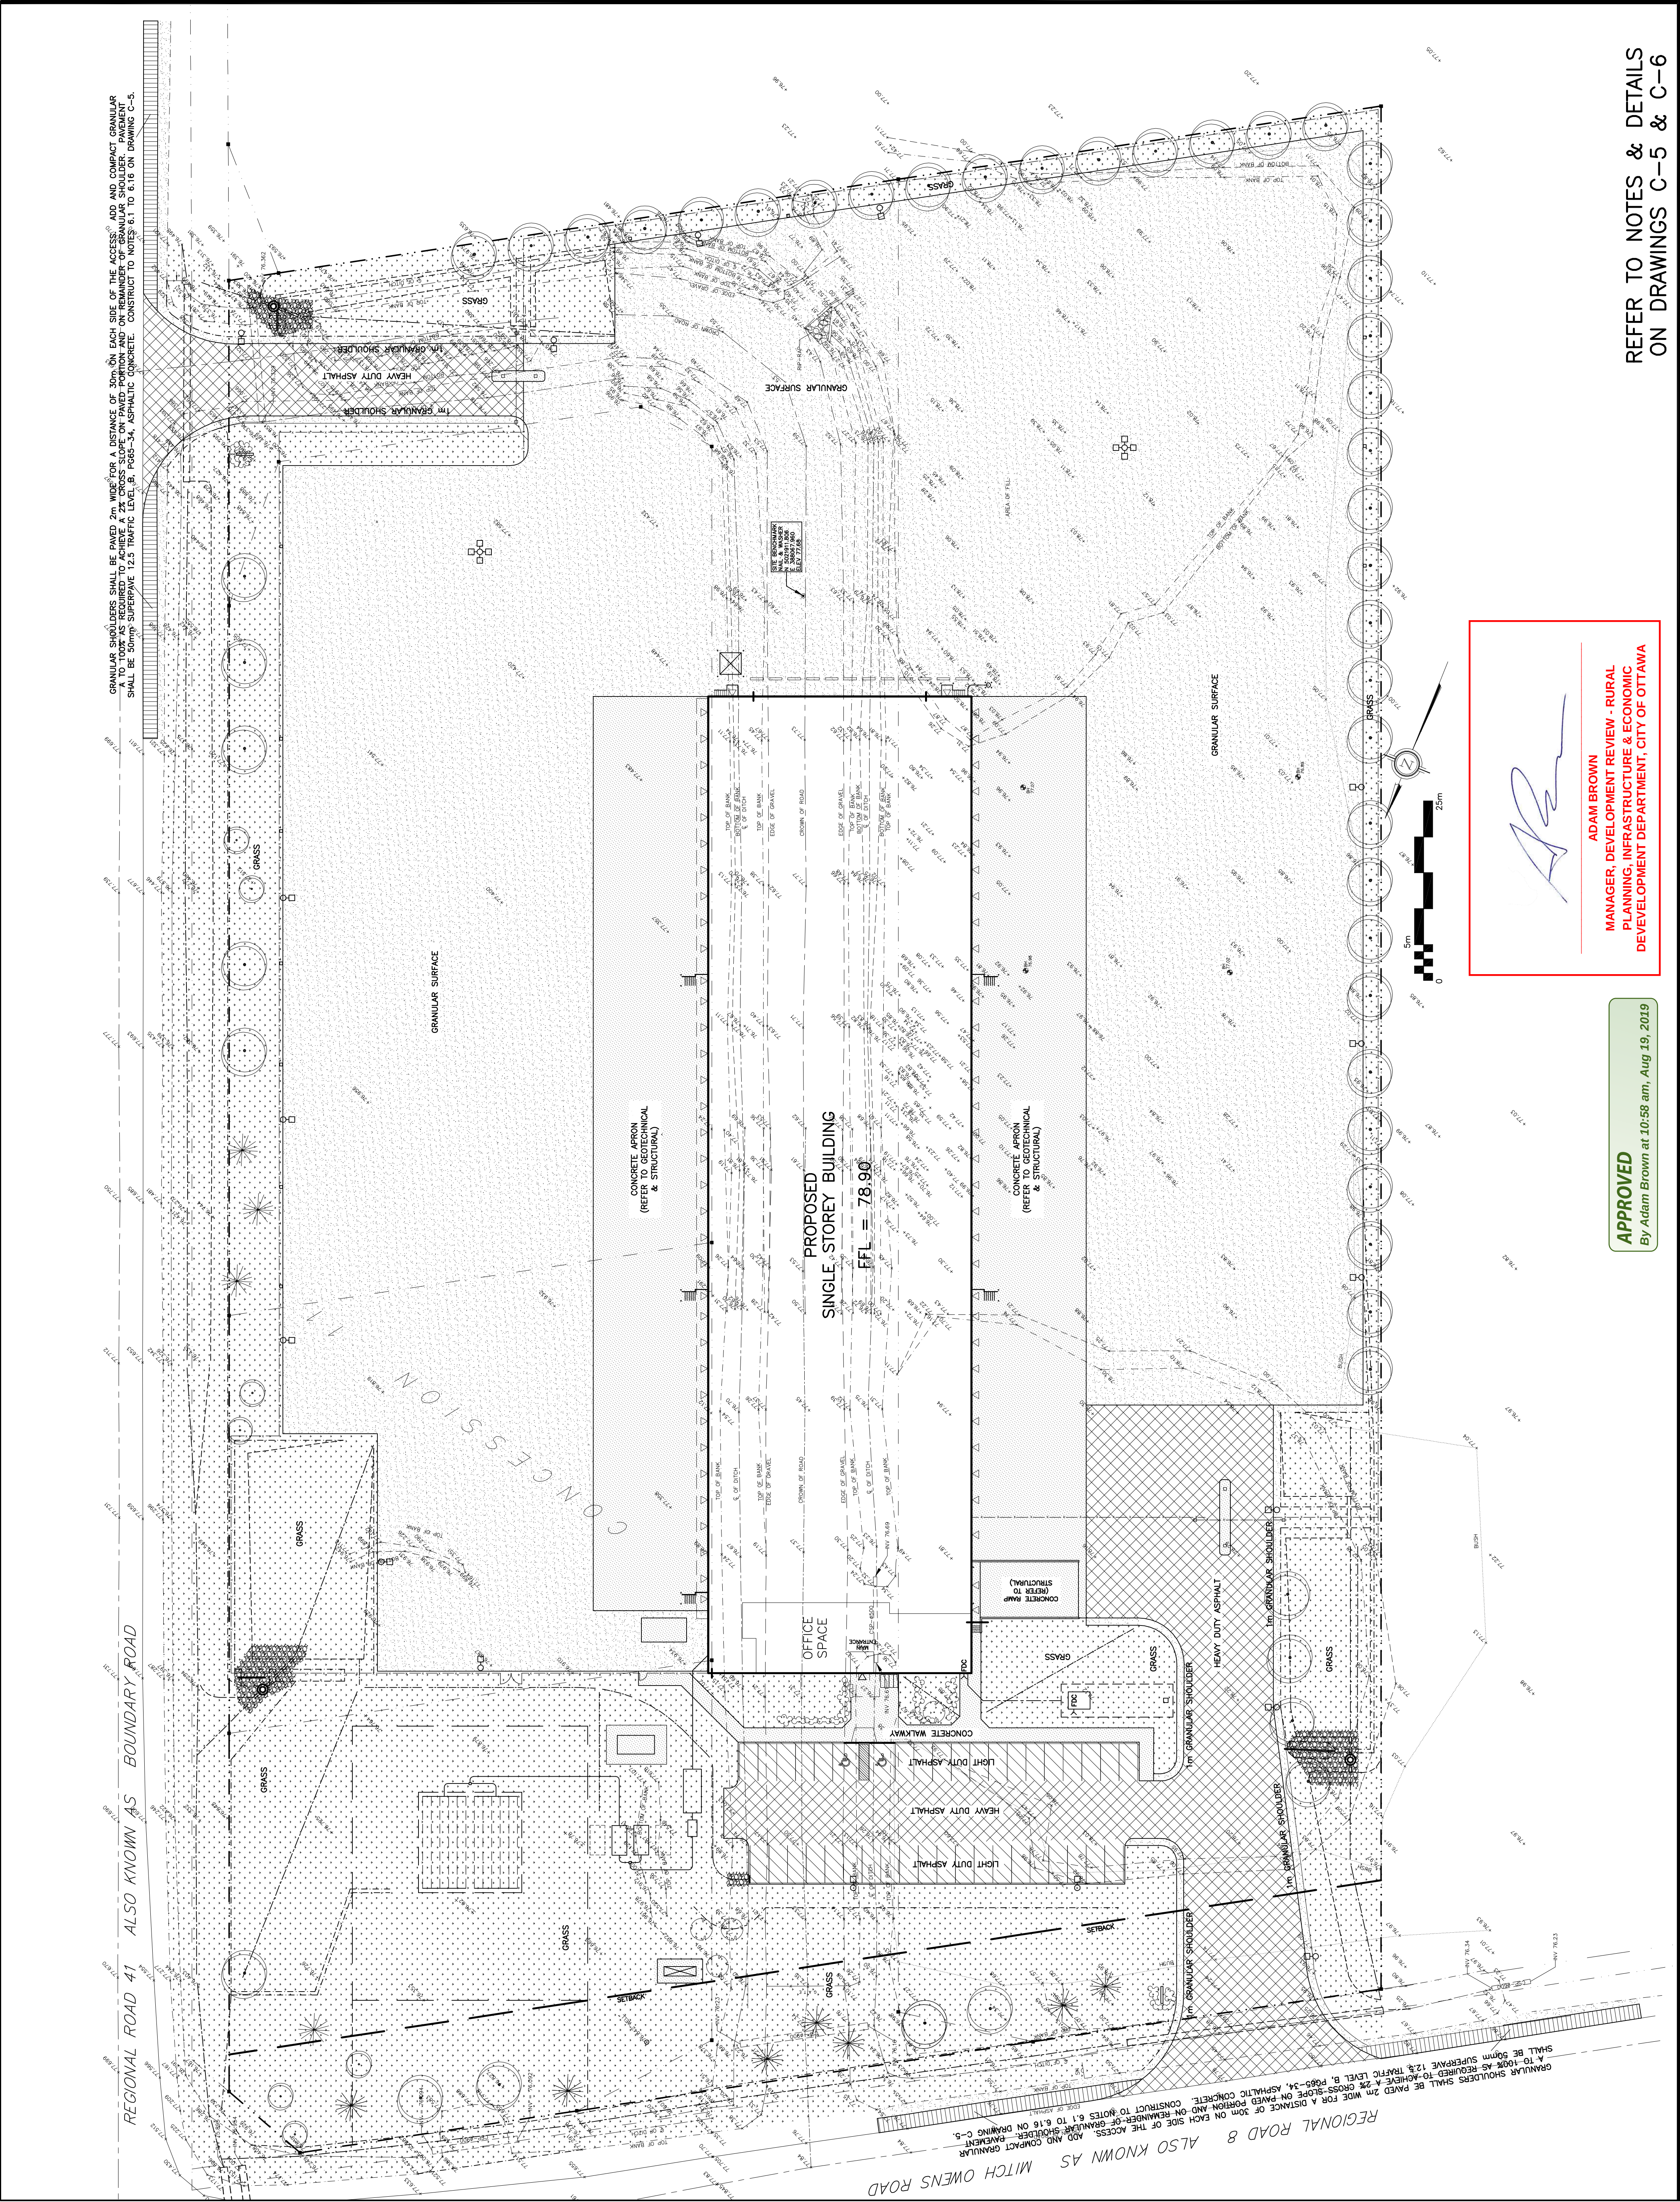

APPROVED  
By Adam Brown at 10:58 am, Aug 19, 2019

ADAM BROWN

MANAGER, DEVELOPMENT REVIEW - RURAL  
PLANNING, INFRASTRUCTURE & ECONOMIC  
DEVELOPMENT DEPARTMENT, CITY OF OTTAWA

REFER TO NOTES & DETAILS  
ON DRAWINGS C-5 & C-6