

PROJECT:



FALSETTO HOMES INC.
52 SULLIVAN DR.
OTTAWA, ON K2G 1V2

DRAWING TITLE:

FLORENCE
SCALE: NTS


DATE:

MAY 10TH, 2019
A-2

TANNER VINE

DESIGNER

613.355.5955
tannervine@gmail.com

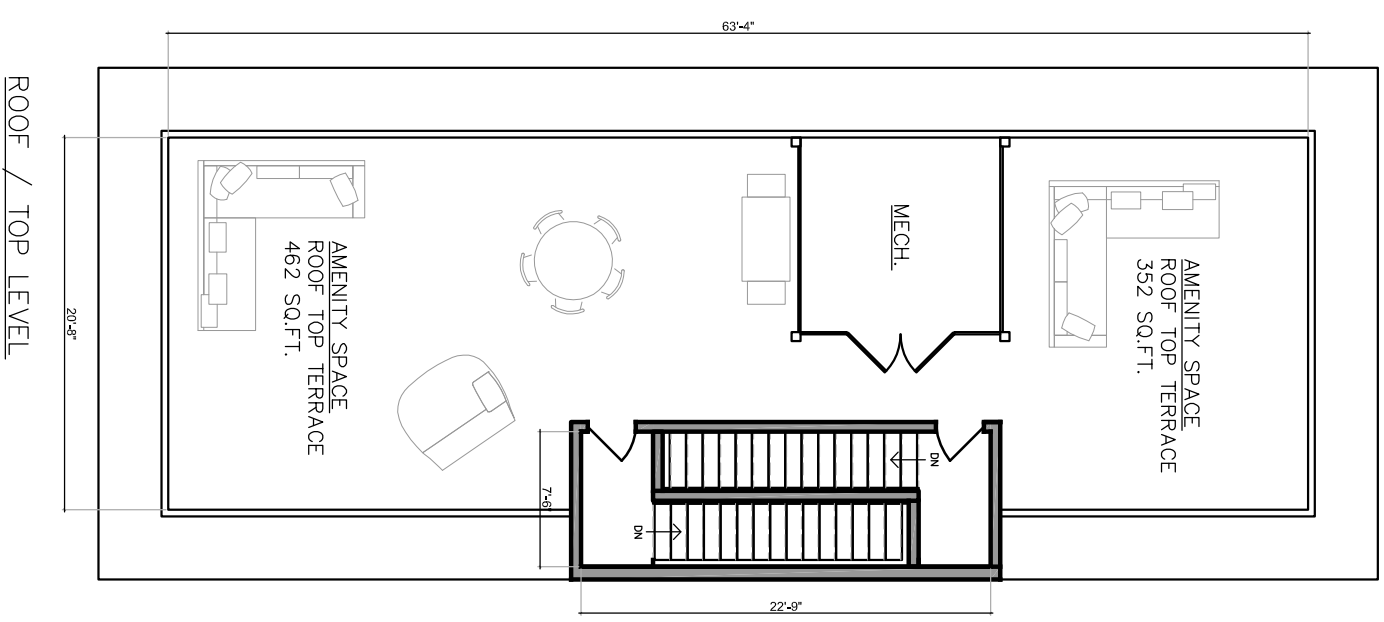

PROJECT:



**FALSETTO
HOMES**
FALSETTO HOMES INC,
52 SULLIVAN DR,
OTTAWA, ON K2G 1V2

FLORENCE

DRAWING TITLE:

**FLOORS – REVISED ROOF TOP
NTS**

SCALE:

DATE:

JUNE 21ST, 2019

A-3

TANNER VINE

DESIGNER
613.355.5955
tannervine@gmail.com