



DO NOT SCALE DRAWINGS. COPYRIGHT RESERVED.

ALL CONTRACTORS MUST COMPLY WITH ALL PERTINENT CODES AND BY-LAWS.

IT IS THE RESPONSIBILITY OF THE APPROPRIATE CONTRACTOR TO CHECK AND VERIFY ALL DIMENSIONS ON SITE AND TO REPORT A POSTULE OF THE APPROPRIATE OF T

THIS DRAWING MAY NOT BE USED FOR CONSTRUCTION UNTIL SIGNED BY THE ARCHITECT.

NOTATION SYMBOLS:

OMISSIONS TO THE ARCHITECT.

INDICATES DRAWING NOTES, LISTED ON INDICATES ASSEMBLE TYPE; REFER TO TYPICAL ASSEMBLIES SCHEDULE. INDICATES WINDOW TYPE; REFER TO
WINDOW
ELEVATIONS AND DETAILS ON A900 SERIES.
INDICATES DOOR TYPE; REFER TO DOOR
SCHEDULE AND DETAILS ON A900
SERIES.

SERIES.

DETAIL NUMBER 00 TITLE

SCALE

DETAIL REFERENCE PAGE

— DETAIL CROSS REFERENCE PAGE

## **GENERAL NOTES:**


REFER TO TYPICAL ASSEMBLIES SHEET FOR WALL,
PARTITION, ROOF CEILING & FLOOR TYPES.
FOR DOOR TYPES AND HARDWARE REQUIREMENTS REFER TO DOOR SCHEDULE ON A900 SERIES.
ALL INTERIOR DIMENSIONS ARE TAKEN FROM

FACE OF WALL FINISH.
ALL EXTERIOR DIMENSIONS ARE TAKEN FROM THE FACE OF CLADDING.
ALL EXTERIOR WALLS ARE TO BE TYPE 'W1'

UNLESS NOTED OTHER WISE. ALL INTERIOR PARTITIONS ARE TO BE TYPE

UNLESS NOTED OTHER WISE. ALL REINFORCED CONCRETE SUSPENDED COLUMNS & BEAMS HAVE A MIN. FRR OF 2 HRS DETERMINED BY OBC SB-2) UNLESS OTHERWISE STATED.

2 ISSUED FOR SPC AND ZONING AMENDMENT
1 ISSUED FOR CLIENT REVIEW
No. DESCRIPTION June 4, 18 **DATE** 

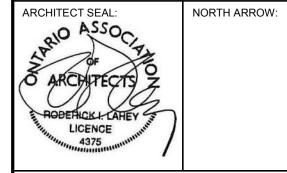



56 Beech Street, Ottawa, Ontario K1S 3J6 t.613.724.9932 f.613.724.1209 www.rodericklahey.ca

PROJECT TITLE:

341 GLOUCESTER

Enter address here