

[Signature]

DOUGLAS JAMES, MCIP, RPP
MANAGER, DEVELOPMENT REVIEW - CENTRAL
PLANNING, INFRASTRUCTURE & ECONOMIC
DEVELOPMENT DEPARTMENT, CITY OF OTTAWA

APPROVED
By Jamesdo at 2:32 pm, Aug 20, 2019



Stantec Consulting Ltd.
400 - 1331 Clyde Avenue
Ottawa ON
Tel. 613.722.4420
www.stantec.com

Copyright Reserved


The Contractor shall verify and be responsible for all dimensions. DO NOT scale the drawing - any errors or omissions shall be reported to Stantec without delay.
The Copyrights to all designs and drawings are the property of Stantec. Reproduction or use for any purpose other than that authorized by Stantec is forbidden.

Legend

	ORIGINAL GROUND ELEVATION
	EXISTING WATERMAIN
	EXISTING VALVE AND VALVE BOX
	EXISTING FIRE HYDRANT
	EXISTING COMBINED SEWER
	EXISTING CATCHBASIN
	EXISTING OVERHEAD WIRE
	EXISTING GAS UNDERGROUND
	EXISTING BELL UNDERGROUND
	EXISTING ROGERS UNDERGROUND
	EXISTING DEPRESSED CURB LOCATION

NOTES:

- REMOVAL OF ALL EXISTING UTILITY SERVICES TO THE EXISTING BUILDING TO BE COORDINATED WITH UTILITY COMPANIES.

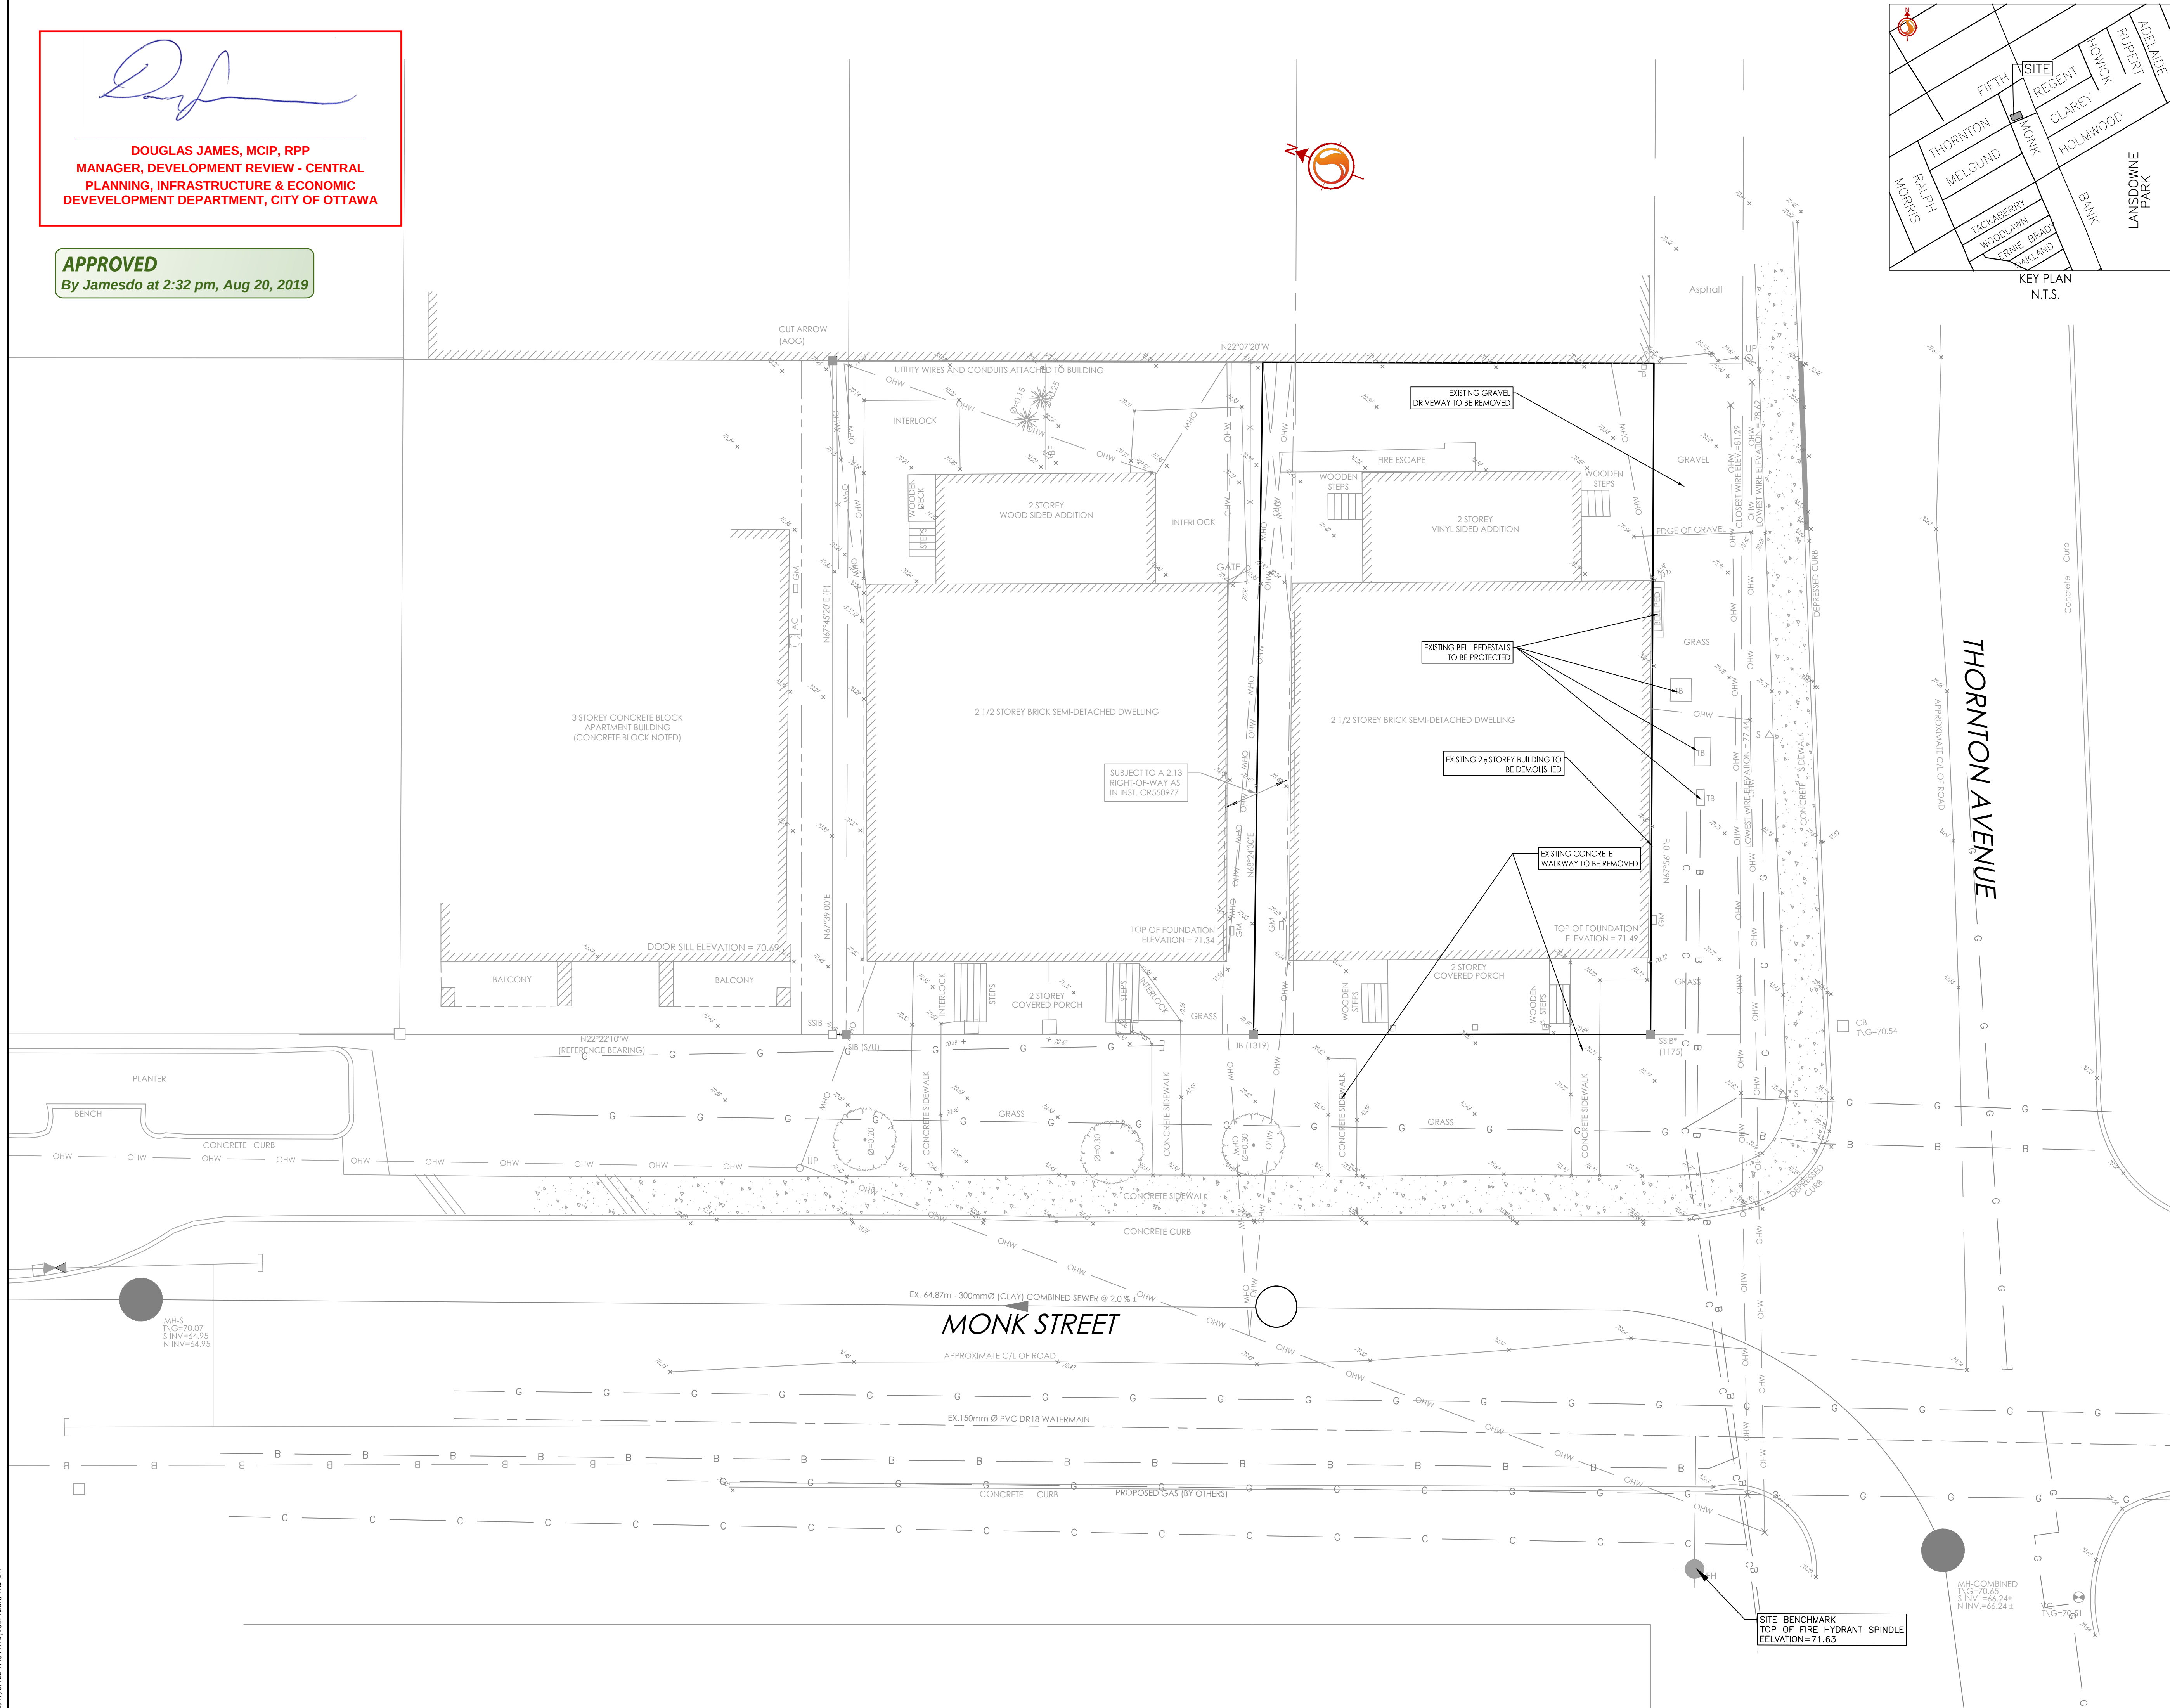

Revision	By	Appd.	YY.MM.DD
3	W.A.J.	K.J.K.	19.07.22
2	W.A.J.	K.J.K.	19.05.31
1	W.A.J.	K.J.K.	19.02.15

File Name:	160401463-DB	JP	DT	MJS	19.01.15
		Dwn.	Chkd.	Dsgn.	YY.MM.DD

Permit-Seal

Client/Project

ART CONSTRUCTION
SUITE 101 - 11 ROSEMOUNT AVE.

3 STOREY APARTMENT
13 MONK STREET
OTTAWA, ONTARIO

Title

EXISTING CONDITIONS
AND REMOVALS PLAN

Project No. 160401462	Scale 1:100	Sheet 1 of 5	Revision 3
Drawing No. EX-1			