

DOUGLAS JAMES, MCIP, RPP
MANAGER, DEVELOPMENT REVIEW - CENTRAL
PLANNING, INFRASTRUCTURE & ECONOMIC
DEVELOPMENT DEPARTMENT, CITY OF OTTAWA

APPROVED

By Jamesdo at 2:36 pm, Aug 20, 2019



SCHEDULE OF ROOF RELEASE RATES				
BUILDING	DRAIN TYPE	# DRAINS	100YR Head (m)	100YR RELEASE RATE (L/s)
BLDG	WATTS ACCUFLOW	1	0.14	0.92




Stantec Consulting Ltd.
400 - 1331 Clyde Avenue
Ottawa ON
Tel. 613.722.4420
www.stantec.com

Copyright Reserved

The Contractor shall verify and be responsible for all dimensions. DO NOT scale the drawing - any errors or omissions shall be reported to Stantec without delay.

The Copyrights to all designs and drawings are the property of Stantec. Reproduction or use for any purpose other than that authorized by Stantec is forbidden.

Legend

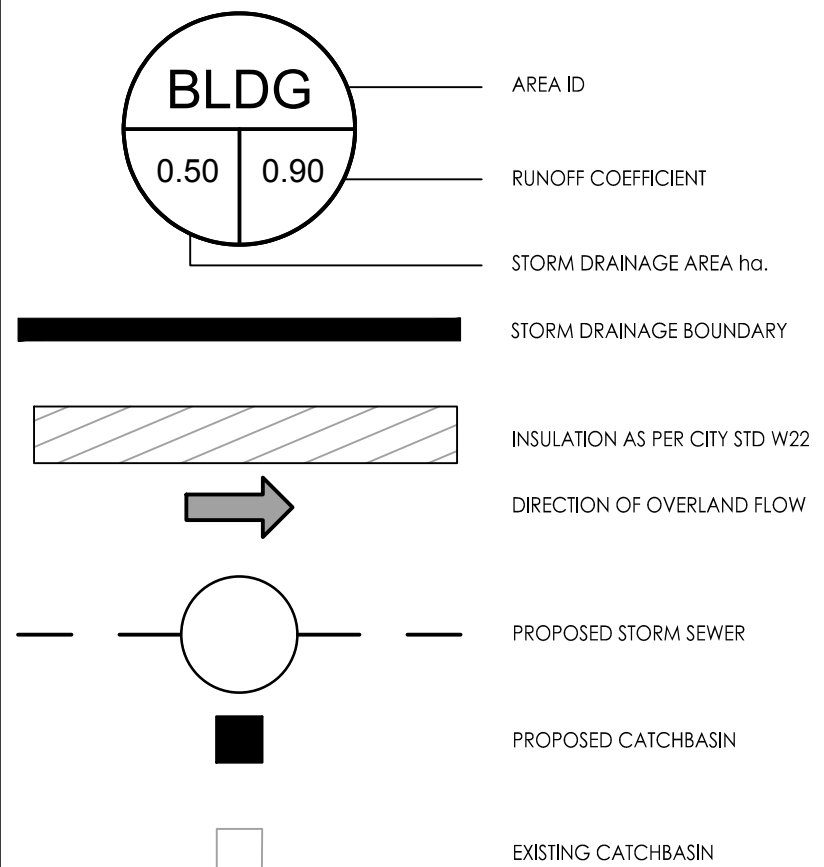

Notes

1. ROOF DRAINS TO BE DESIGNED BY THE MECHANICAL CONSULTANT TO MEET THE PROPOSED STORMWATER MANAGEMENT OBJECTIVES.

3	REVISED AS PER CITY COMMENTS	WAJ	KJK	19.07.22
2	REVISED AS PER CITY COMMENTS	WAJ	KJK	19.05.31
1	ISSUED FOR REVIEW	WAJ	KJK	19.02.15
Revision		By	Appd.	YY.MM.DD

Revision

File Name: 160401462-DB	JP	DT	MJS	19.01.15
	Dwn.	Chkd.	Dsn.	YY.MM.DD

Permit-Seal

Client/Project

ART CONSTRUCTION
SUITE 101 - 11 ROSEMOUNT AVE.

3 STOREY APARTMENT
13 MONK STREET
OTTAWA, ONTARIO

Title
STORM DRAINAGE PLAN

Project No. _____

160401462

Drawing No.

SD-1

5 of 5

3

#17906

W:\active\160401462\design\drawing\160401462-DB.dwg
2019/07/22 1:43 PM By: Johnson, Warren

ORIGINAL SHEET - ARCH D