


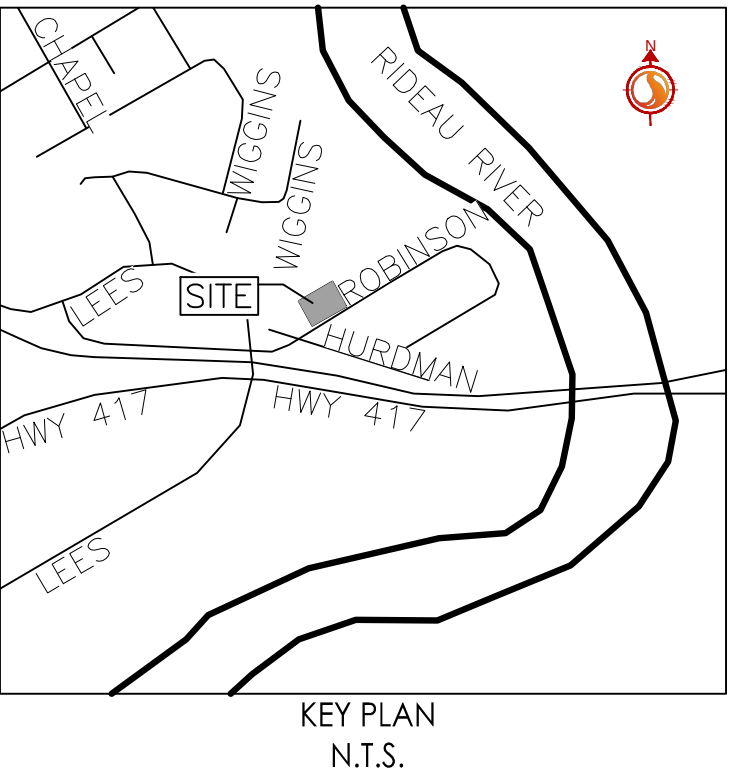


Stantec Consulting Ltd.
400 - 1331 Clyde Avenue
Ottawa ON
Tel. 613.722.4420
www.stantec.com

Copyright Reserved

The Contractor shall verify and be responsible for all dimensions. DO NOT scale the drawing - any errors or omissions shall be reported to Stantec without delay.
The Copyrights to all designs and drawings are the property of Stantec. Reproduction or use for any purpose other than that authorized by Stantec is forbidden.

Legend

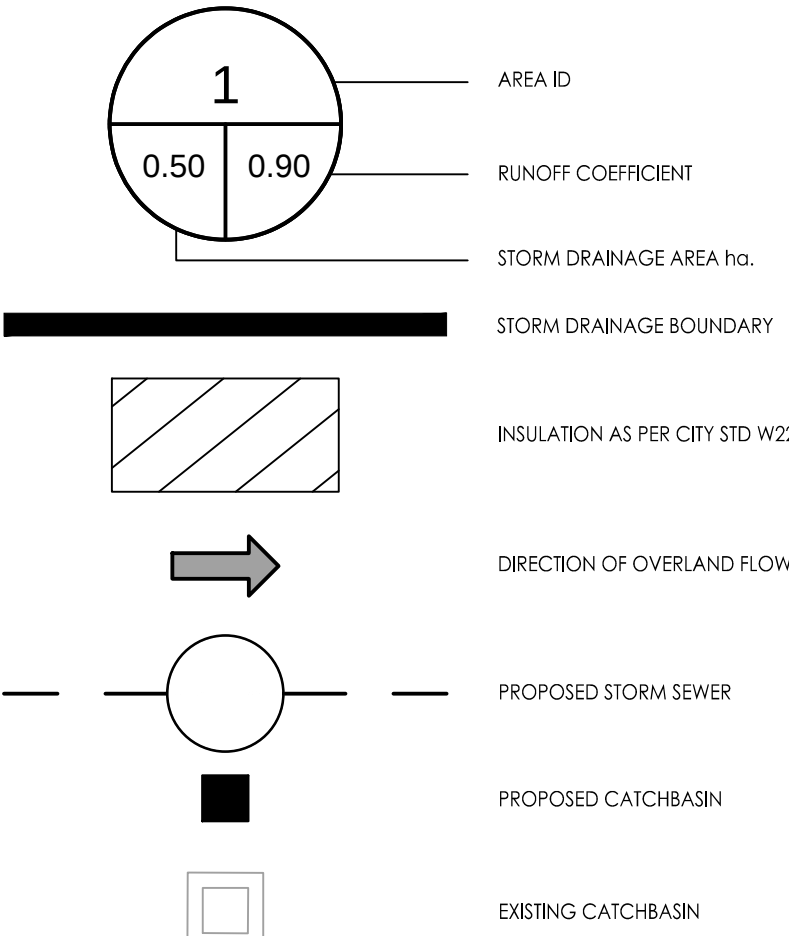

Notes

Revision	By	Appd.	YY.MM.DD
2	WAJ	KJK	19.08.20
1	WAJ	KJK	18.11.16

File Name:	160401438-08	WAJ	KJK	WAJ	18.10.24
		Dwn.	Chkd.	Dsgn.	YY.MM.DD

Permit-Seal

Client/Project

ROBINSON VILLAGE I
LIMITED PARTNERSHIP

5 STOREY APARTMENT
19 ROBINSON AVENUE
OTTAWA, ONTARIO

Title

STORM DRAINAGE PLAN

Project No.
160401438

Scale
1:100

Drawing No.

Sheet

Revision

SD-1

5 of 5

2

DWG 16576

X:\Projects\160401438_08_19 Robinson Ave design\drawing\160401438-08.dwg
20/10/2019 12:54:48 S:\J.LAWSON\J.LAWSON

ORIGINAL SHEET - ARCH D