

SCALE - 1:100



SCALE - 1:50

CROSS SECTION A-A
SCALE - 1:40



6-28 UNITS		
Minimum Convex Radius		
Wall Height (m)	Total # of Courses	Reqd. Radius at First Course
0.91	2	4.93m
1.37	3	4.98m
1.83	4	5.03m
2.29	5	5.08m
2.74	6	5.13m
3.20	7	5.18m
3.66	8	5.23m




CROSS SECTION B-B
SCALE - 1:30



GREATWISE DEVELOPMENTS
PROPOSED RETAINING WALL
PROPOSED RESIDENTIAL DEVELOPMENT - PHASE 3-2- 2795 BASELINE ROAD
OTTAWA, ONTARIO

STONE STRONG RETAINING WALL DESIGN

Stamp:

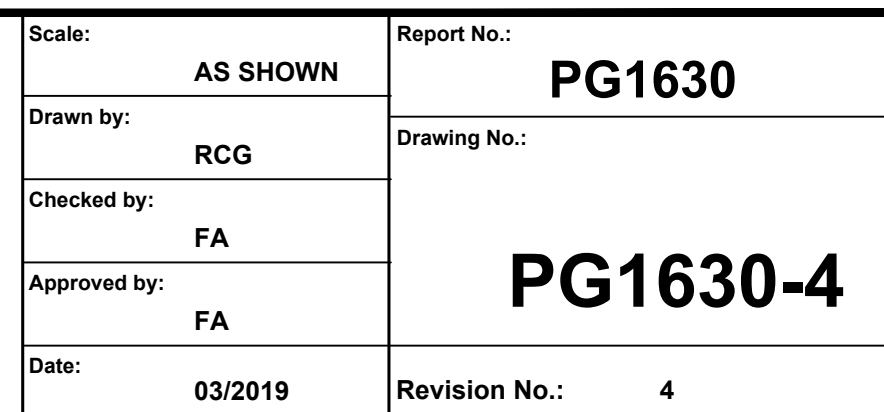

PLAN NO. : #17529

D07-12-18-0184