


**DRAWING LEGEND**

CB	CATCH BASIN
MH	MANHOLE
CB/MH	CATCH BASIN/MANHOLE
SPL	SPRINGLINE OF PIPE
INV	INVERT OF PIPE
SKN	SUBMANS IN CB
ST	SANITARY SEWER
ST	STORM SEWER
WS/WM	WATER SERVICE/WATERMAIN
CS	CURB STOP & STANDPOST
VB	VALVE & VALVE BOX
PH	FIRE HYDRANT
WM	WATER METER
4.6675	REMOTE WATER METER READOUT
4.6675	EXISTING GRADE ELEVATION
0.5%	PROPOSED GRADE ELEVATION
0.5%	EXISTING GRADE ELEVATION
0.5%	PROPOSED SLOPE OF GRADE
0.5%	EXISTING SLOPE OF GRADE
→	EMERGENCY OVERLAND FLOW
---	TOP OF SLOPE
---	B.O.S.
---	CENTRELINE OF SHALE
---	PROPERTY LINE
---	SILT FENCE BARRIER
---	150mm CURB/DEPRESSED CURB
---	LIGHT-DUTY PAVEMENT
---	HEAVY-DUTY PAVEMENT
---	CRITICAL ROOT ZONE
---	FFL
---	FIRST FLOOR ELEVATION
---	TOP OF FOUNDATION
---	UNDERSIDE OF FOOTING

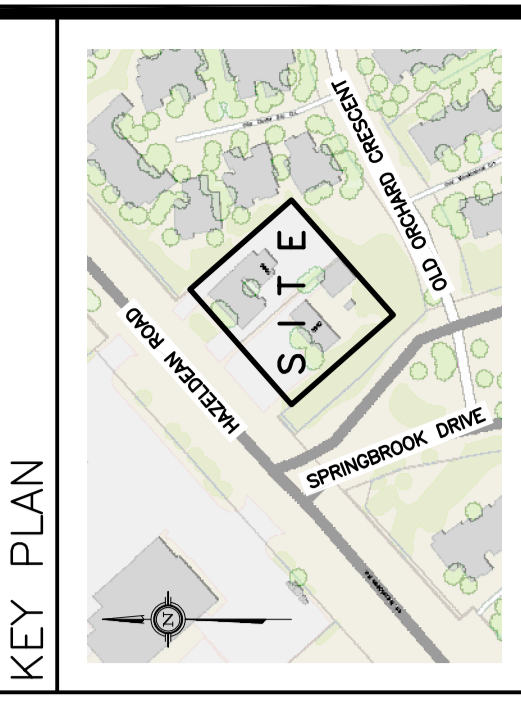

No.	DATE	REVISION
2	SEP 5-19	ISSUED FOR APPROVAL
1	AUG 30-19	ISSUED FOR COORDINATION

**D. B. GRAY ENGINEERING INC.**  
 700 Long Point Circle  
 Ottawa, Ontario  
 613-425-8044  
 d.gray@dbgrayengineering.com

**PROPOSED  
 MIXED-USE BUILDING**  
 5986-5992 HAZELDEAN RD  
 OTTAWA, ONTARIO


**EXISTING CONDITIONS  
 & SERVICES TO BE  
 DECOMMISSIONED**

Drawn: D.B.G.  
 Hor. Scale: 1:250  
 Vert. Scale: 1:250  
 Date: AUG 30-19  
 Job No.: 19042

Engineer's Seal  
 D.B. GRAY  
 17016502  
 SEP 5-19  
 PROJECT OF

Drawings No.: **C-2**  
 of **6**

NOT VALID UNLESS  
 SIGNED & DATED

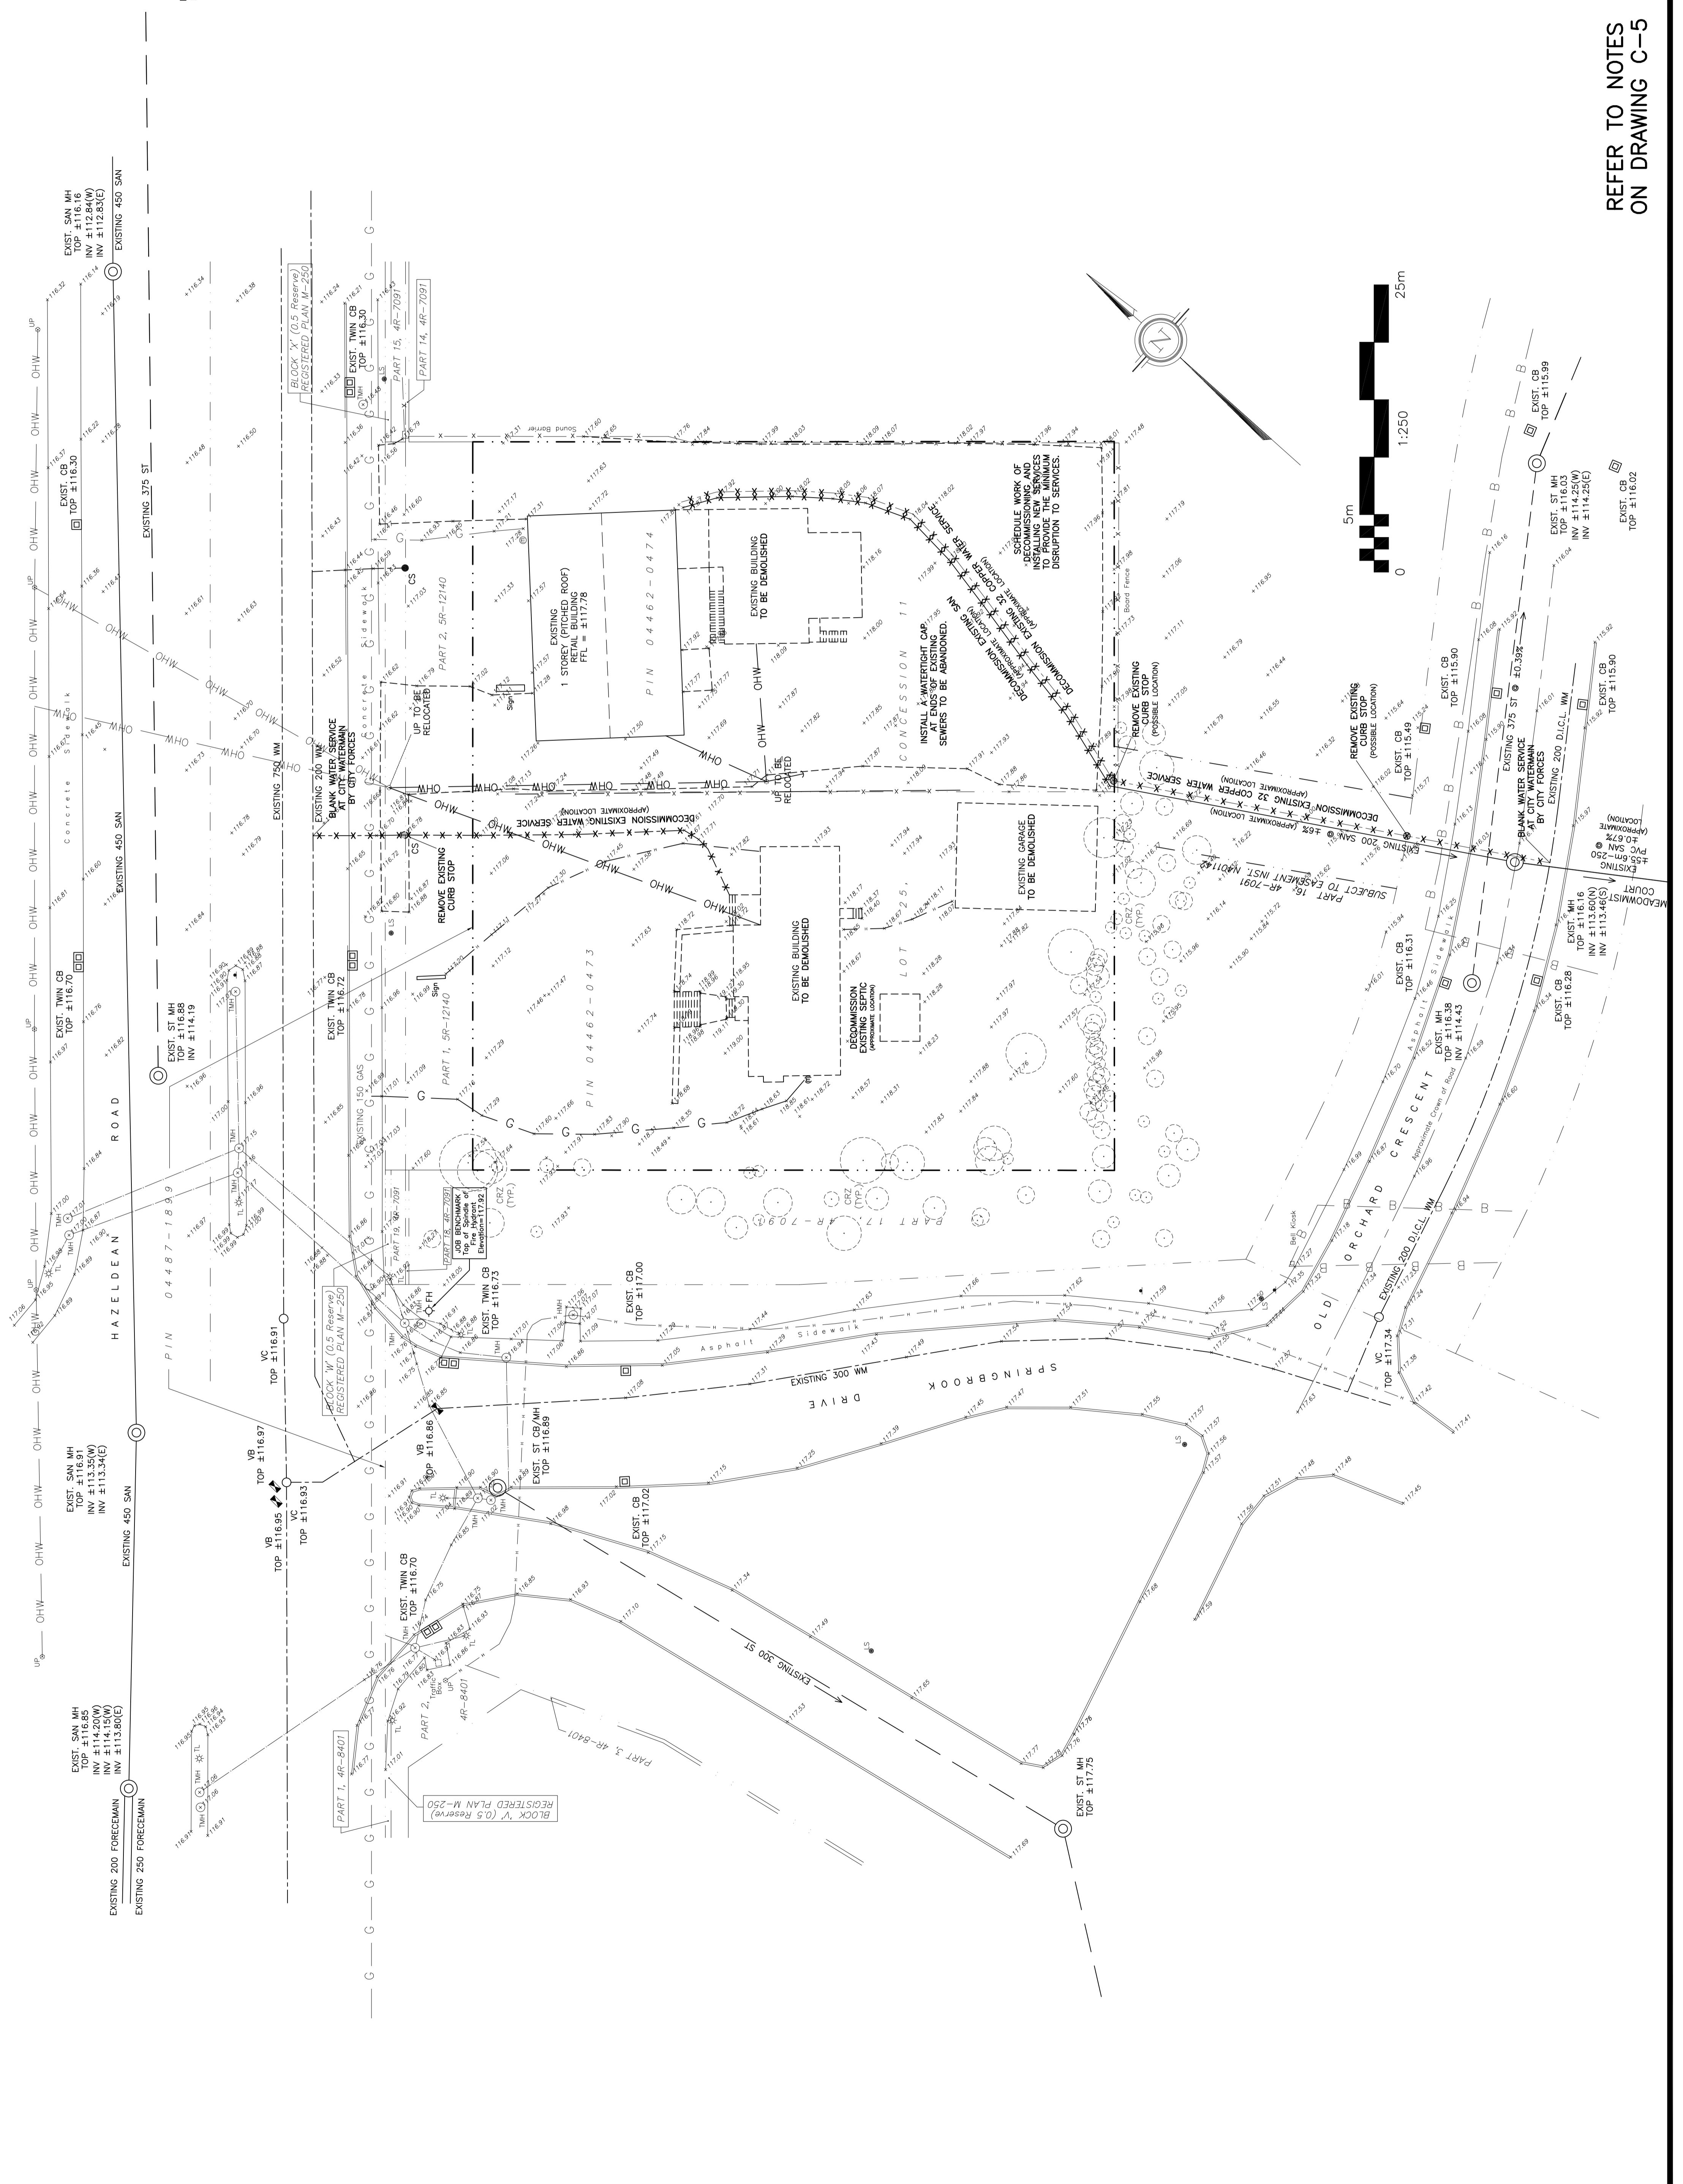

**REFER TO NOTES  
 ON DRAWING C-5**