


DRAWING LEGEND

CB	CATCH BASIN
MH	MANHOLE
CB/MH	CATCH BASIN/MANHOLE
SPL	SPRINKLING OF PIPE
INV	INVERT OF PIPE
SKN	SUBIRIGANS IN CB
ST	STORM SEWER
WS/W	WATER SERVICE/WATERMAIN
CS	CURB STOP & STANDPOST
V	VALVE & VALVE BOX
PH	FIRE HYDRANT
W	WATER METER
4.6675	REMOTE WATER METER READOUT
4.6675	EXISTING GRADE ELEVATION
0.5%	PROPOSED GRADE ELEVATION
0.5%	EXISTING GRADE ELEVATION
0.5%	PROPOSED SLOPE OF GRADE
0.5%	EXISTING SLOPE OF GRADE
→	EMERGENCY OVERLAND FLOW
---	TOP OF GRADE
---	B.O.S.
---	CENTRELINE OF SHALE
---	PROPERTY LINE
---	SILT FENCE BARRIER
---	150mm CURB/DEPRESSED CURB
---	LIGHT-DUTY PAVEMENT
---	HEAVY-DUTY PAVEMENT
---	CRITICAL ROOT ZONE
---	F.F.L.
---	TOP OF FOUNDATION
---	UNDERSIDE OF FOOTING

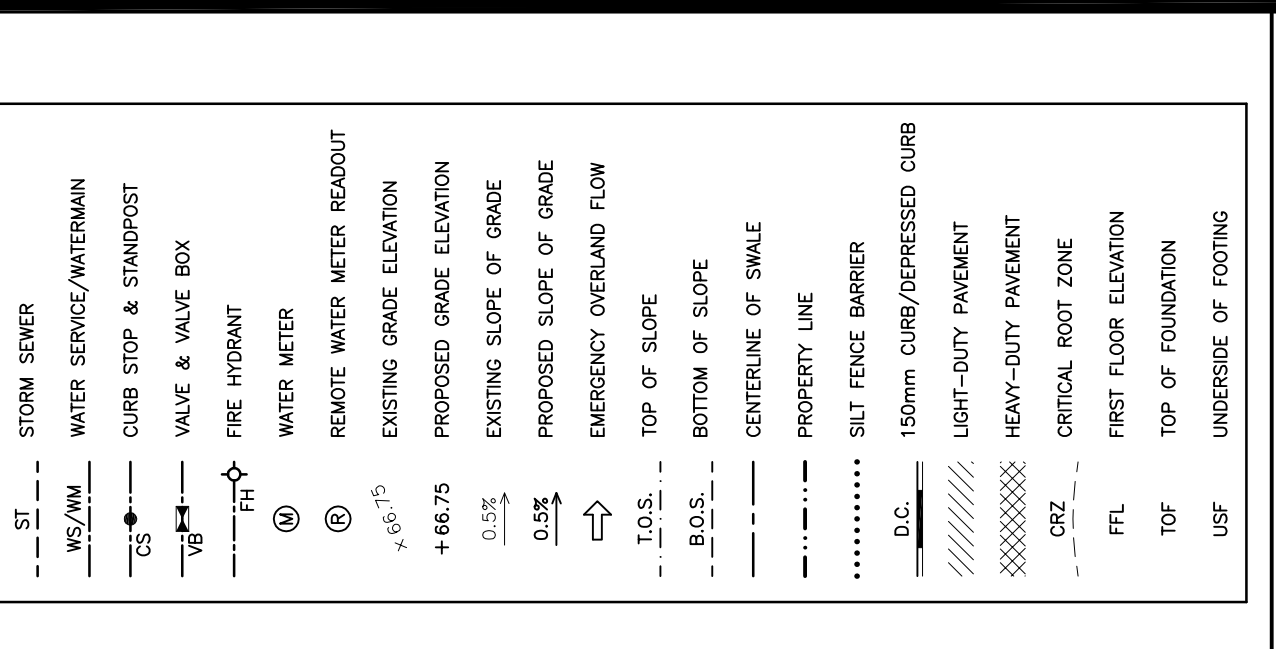

No.	DATE	REVISION
2	SEP 5-19	ISSUED FOR APPROVAL
1	AUG 30-19	ISSUED FOR COORDINATION

D. B. GRAY ENGINEERING INC.
 700 Long Point Circle
 Ottawa, Ontario
 4gray@dbgrayengineering.com
 613-425-8044

**PROPOSED
 MIXED-USE BUILDING
 5986-5992 HAZELDEAN RD
 OTTAWA, ONTARIO**

SITE SERVICING PLAN

Engineer's Seal
 D.B. GRAY
 17016502
 SEP 5-19
 DRAWING No. **C-1** of **6**
 NOT VALID UNLESS SIGNED & DATED

**REFER TO NOTES &
 DETAILS ON DRAWING C-5**