



1000 MCGARRY TERRACE


OTTAWA, ONTARIO

DYMON MANAGEMENT

FOTENN Planning + Design


223 McLeod Street, Ottawa ON K2P 0Z8 613.730.5709 www.fotenn.com



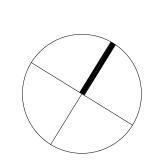

LANDSCAPE PLAN

REVIEWED	KA	DRAWING NO.
DRAWN	KZ	
DATE	31 JAN 2018	SHEET NO.
SCALE	1:200	L1-1

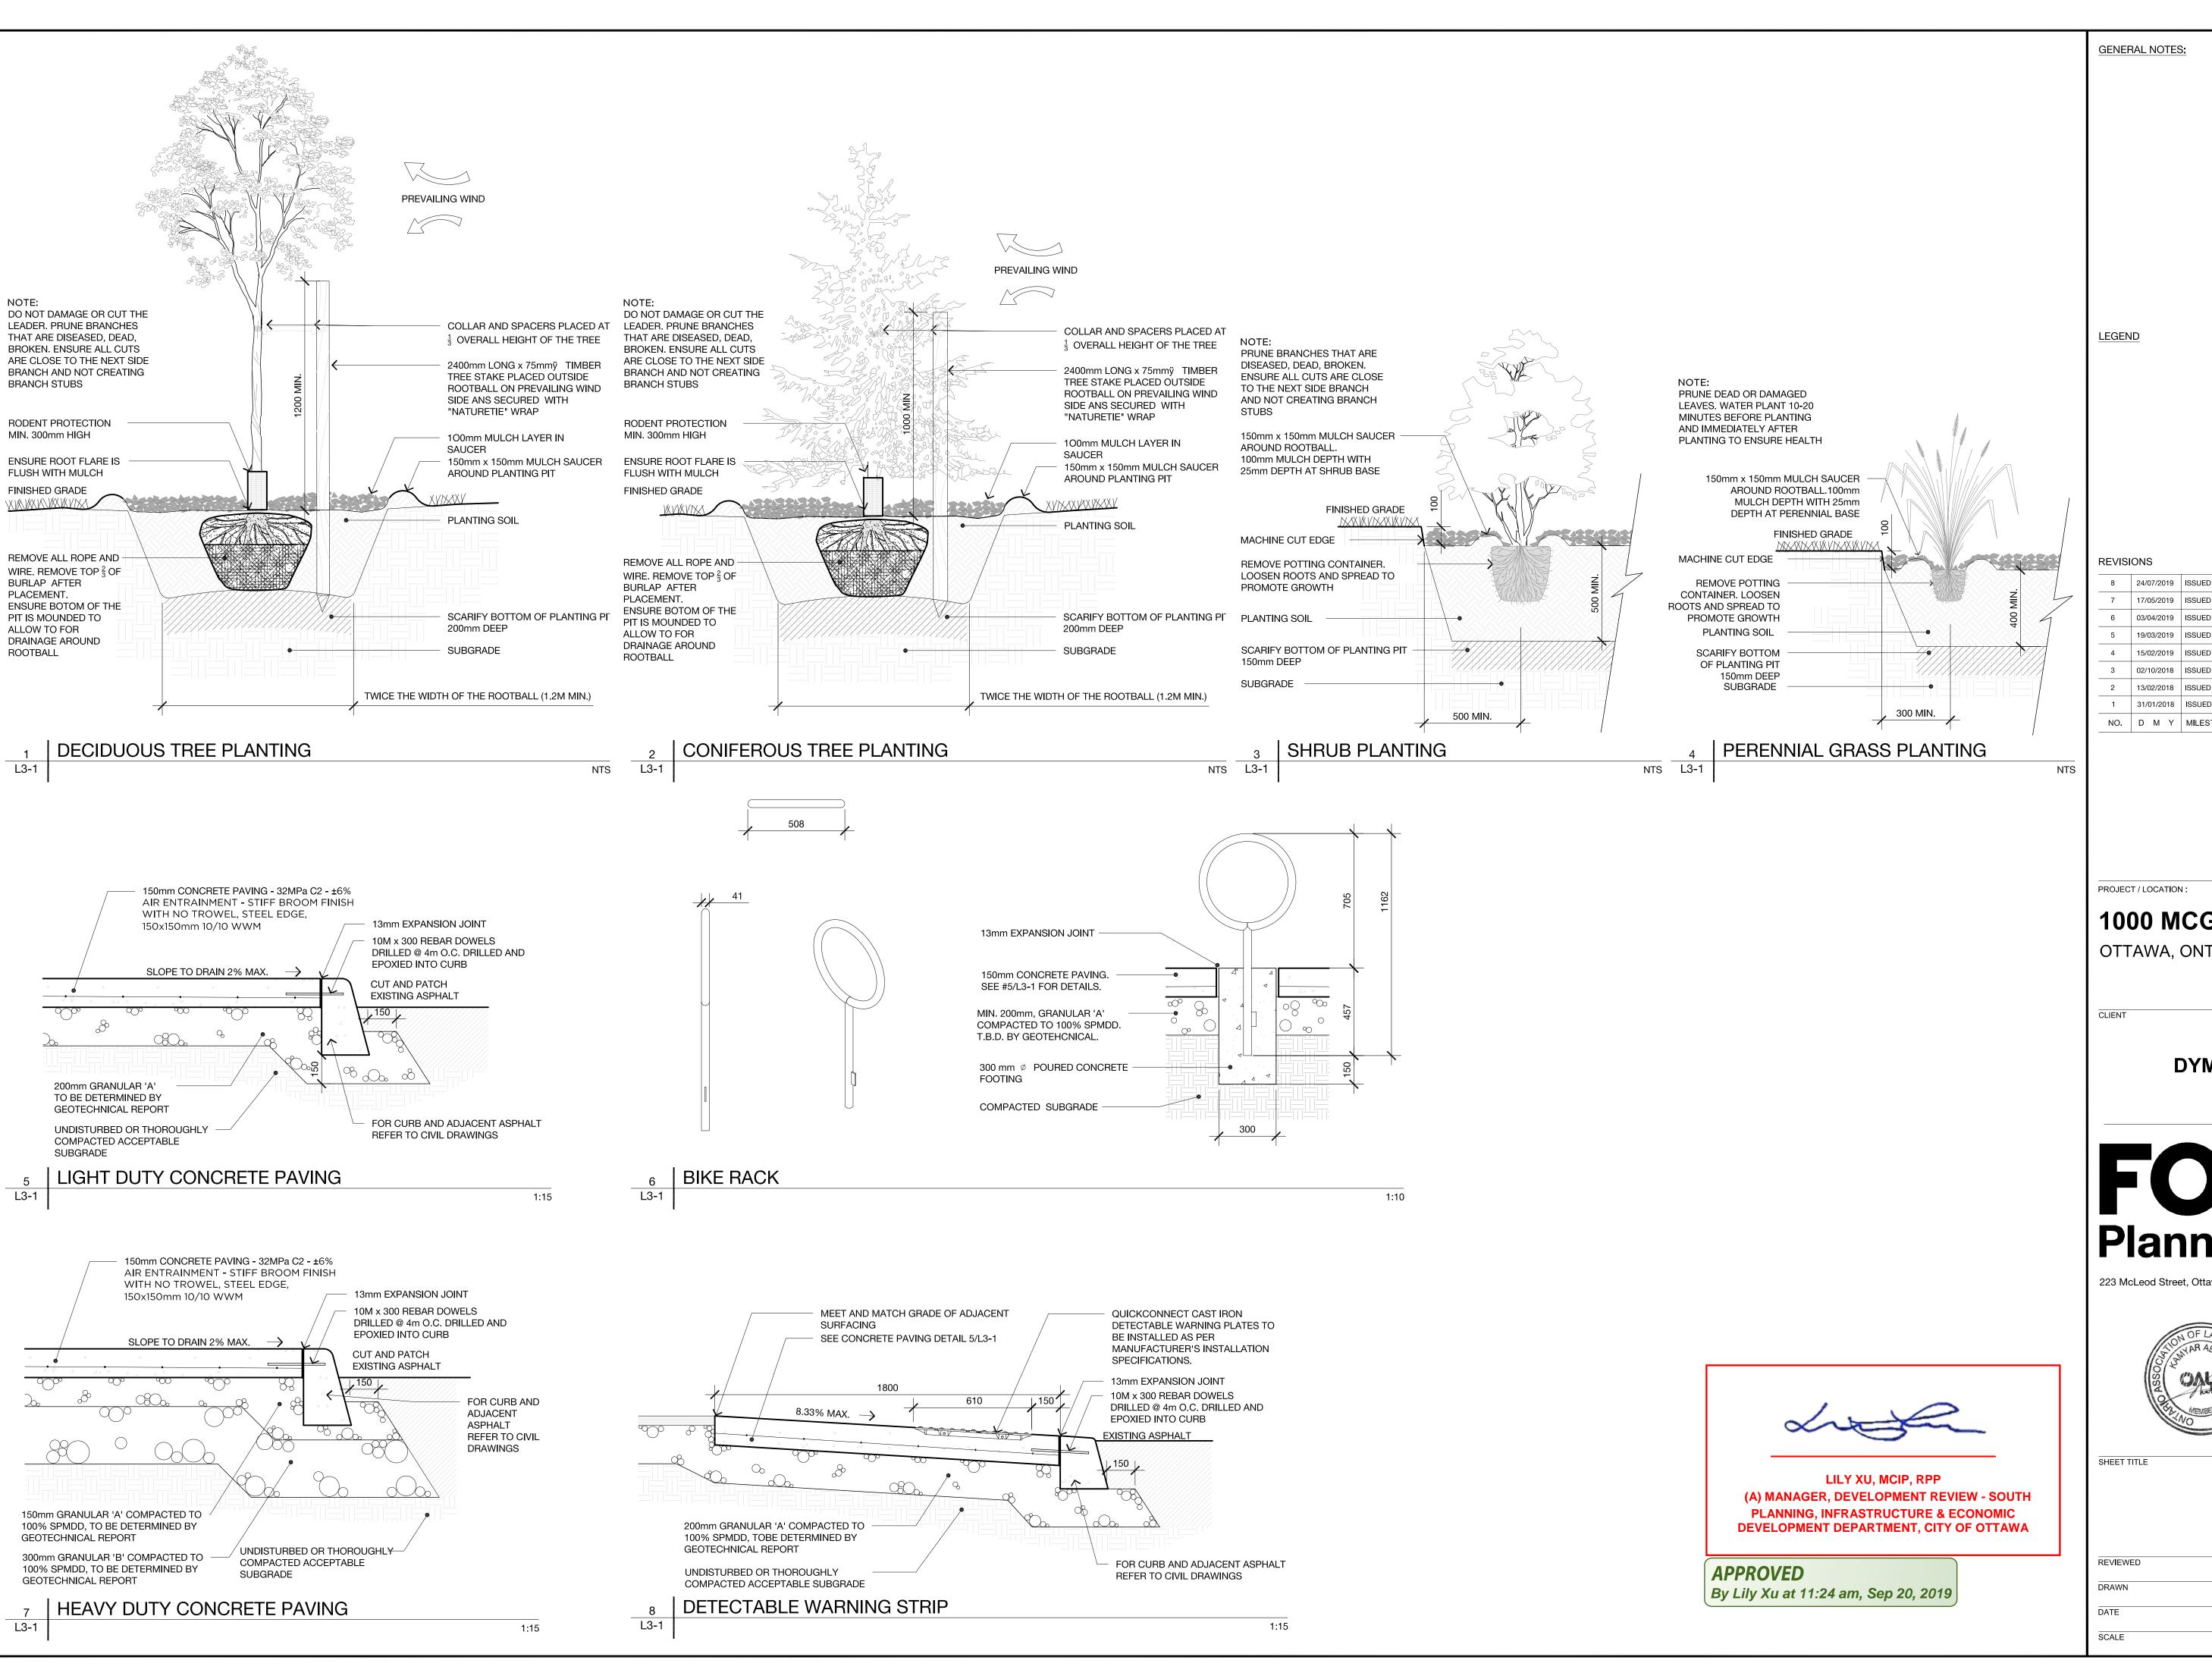

8	24/07/2019	ISSUED FOR SPA RESUBMISSION	PDF
7	17/05/2019	ISSUED FOR PERMIT AND TENDER	PDF
6	03/04/2019	ISSUED FOR SPA RESUBMISSION	PDF
5	19/03/2019	ISSUED FOR SPA RESUBMISSION	PDF
4	15/02/2019	ISSUED FOR SPA RESUBMISSION	PDF
3	02/10/2018	ISSUED FOR SPA RESUBMISSION	PDF
2	13/02/2018	ISSUED FOR SPA SUBMISSION	PDF
1	31/01/2018	ISSUED FOR CLIENT REVIEW	PDF
NO.	D M Y	MILESTONE / FAIT SAILLANT	FORMAT

1000 MCGARRY TERRACE

OTTAWA, ONTARIO

DYMON MANAGEMENT

FOTENN Planning + Design

223 McLeod Street, Ottawa ON K2P 0Z8 613.730.5709 www.fotenn.com



DETAILS

REVIEWED	KA	DRAWING NO.
DRAWN	KZ	
DATE	31 JAN 2018	SHEET NO.
SCALE	AS NOTED	L3-1