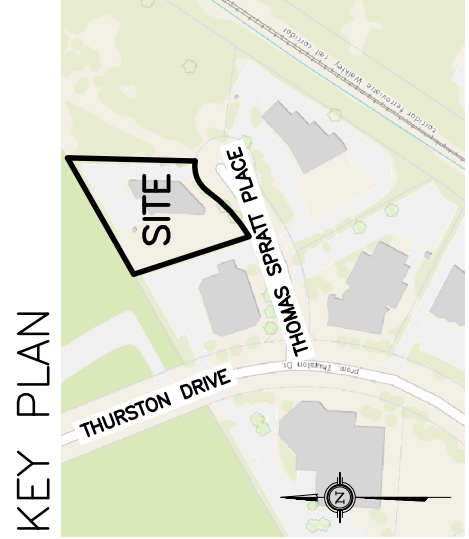


[illegible]

D. B. GRAY ENGINEERING INC.
Stormwater Management - Grading & Drainage - Storm & Sanitary Sewers - Hattiesville

700 Long Point Circle 613-425-8044
 Ottawa, Ontario d.gray@dbgrayengineering.com


project

**WAREHOUSE / OFFICE
ADDITION**

1009-1011 THOMAS SPRATT PLACE
OTTAWA, ONTARIO

Drawing Title

SITE SERVICING PLAN

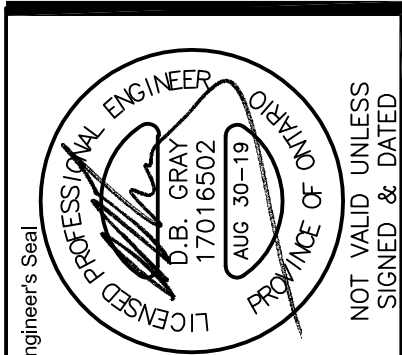

REFER TO NOTES &
DETAILS ON DRAWING C-3

