
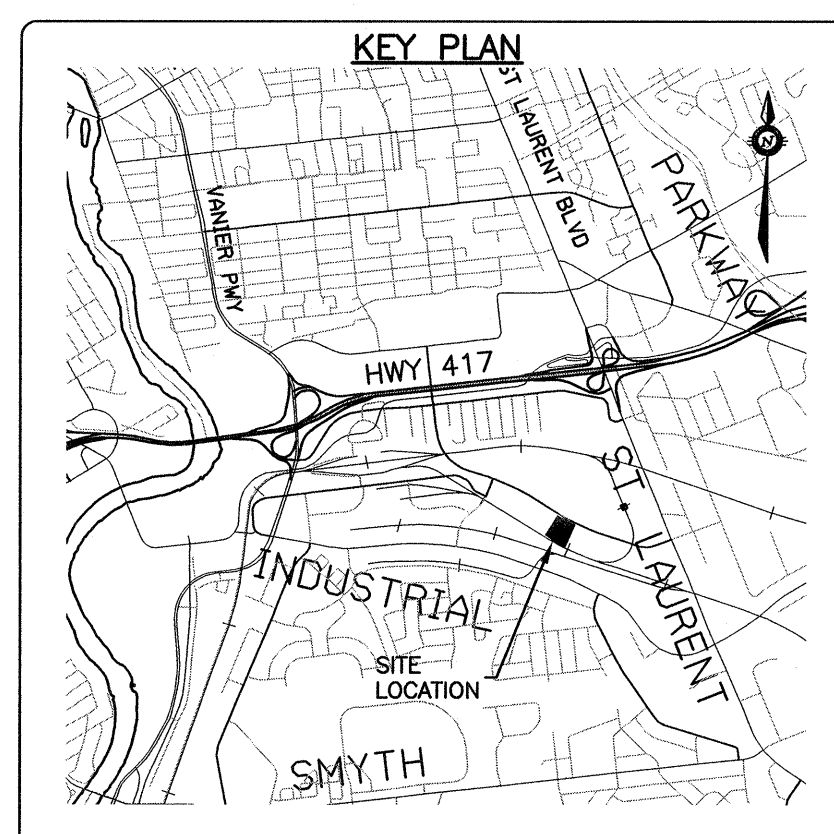


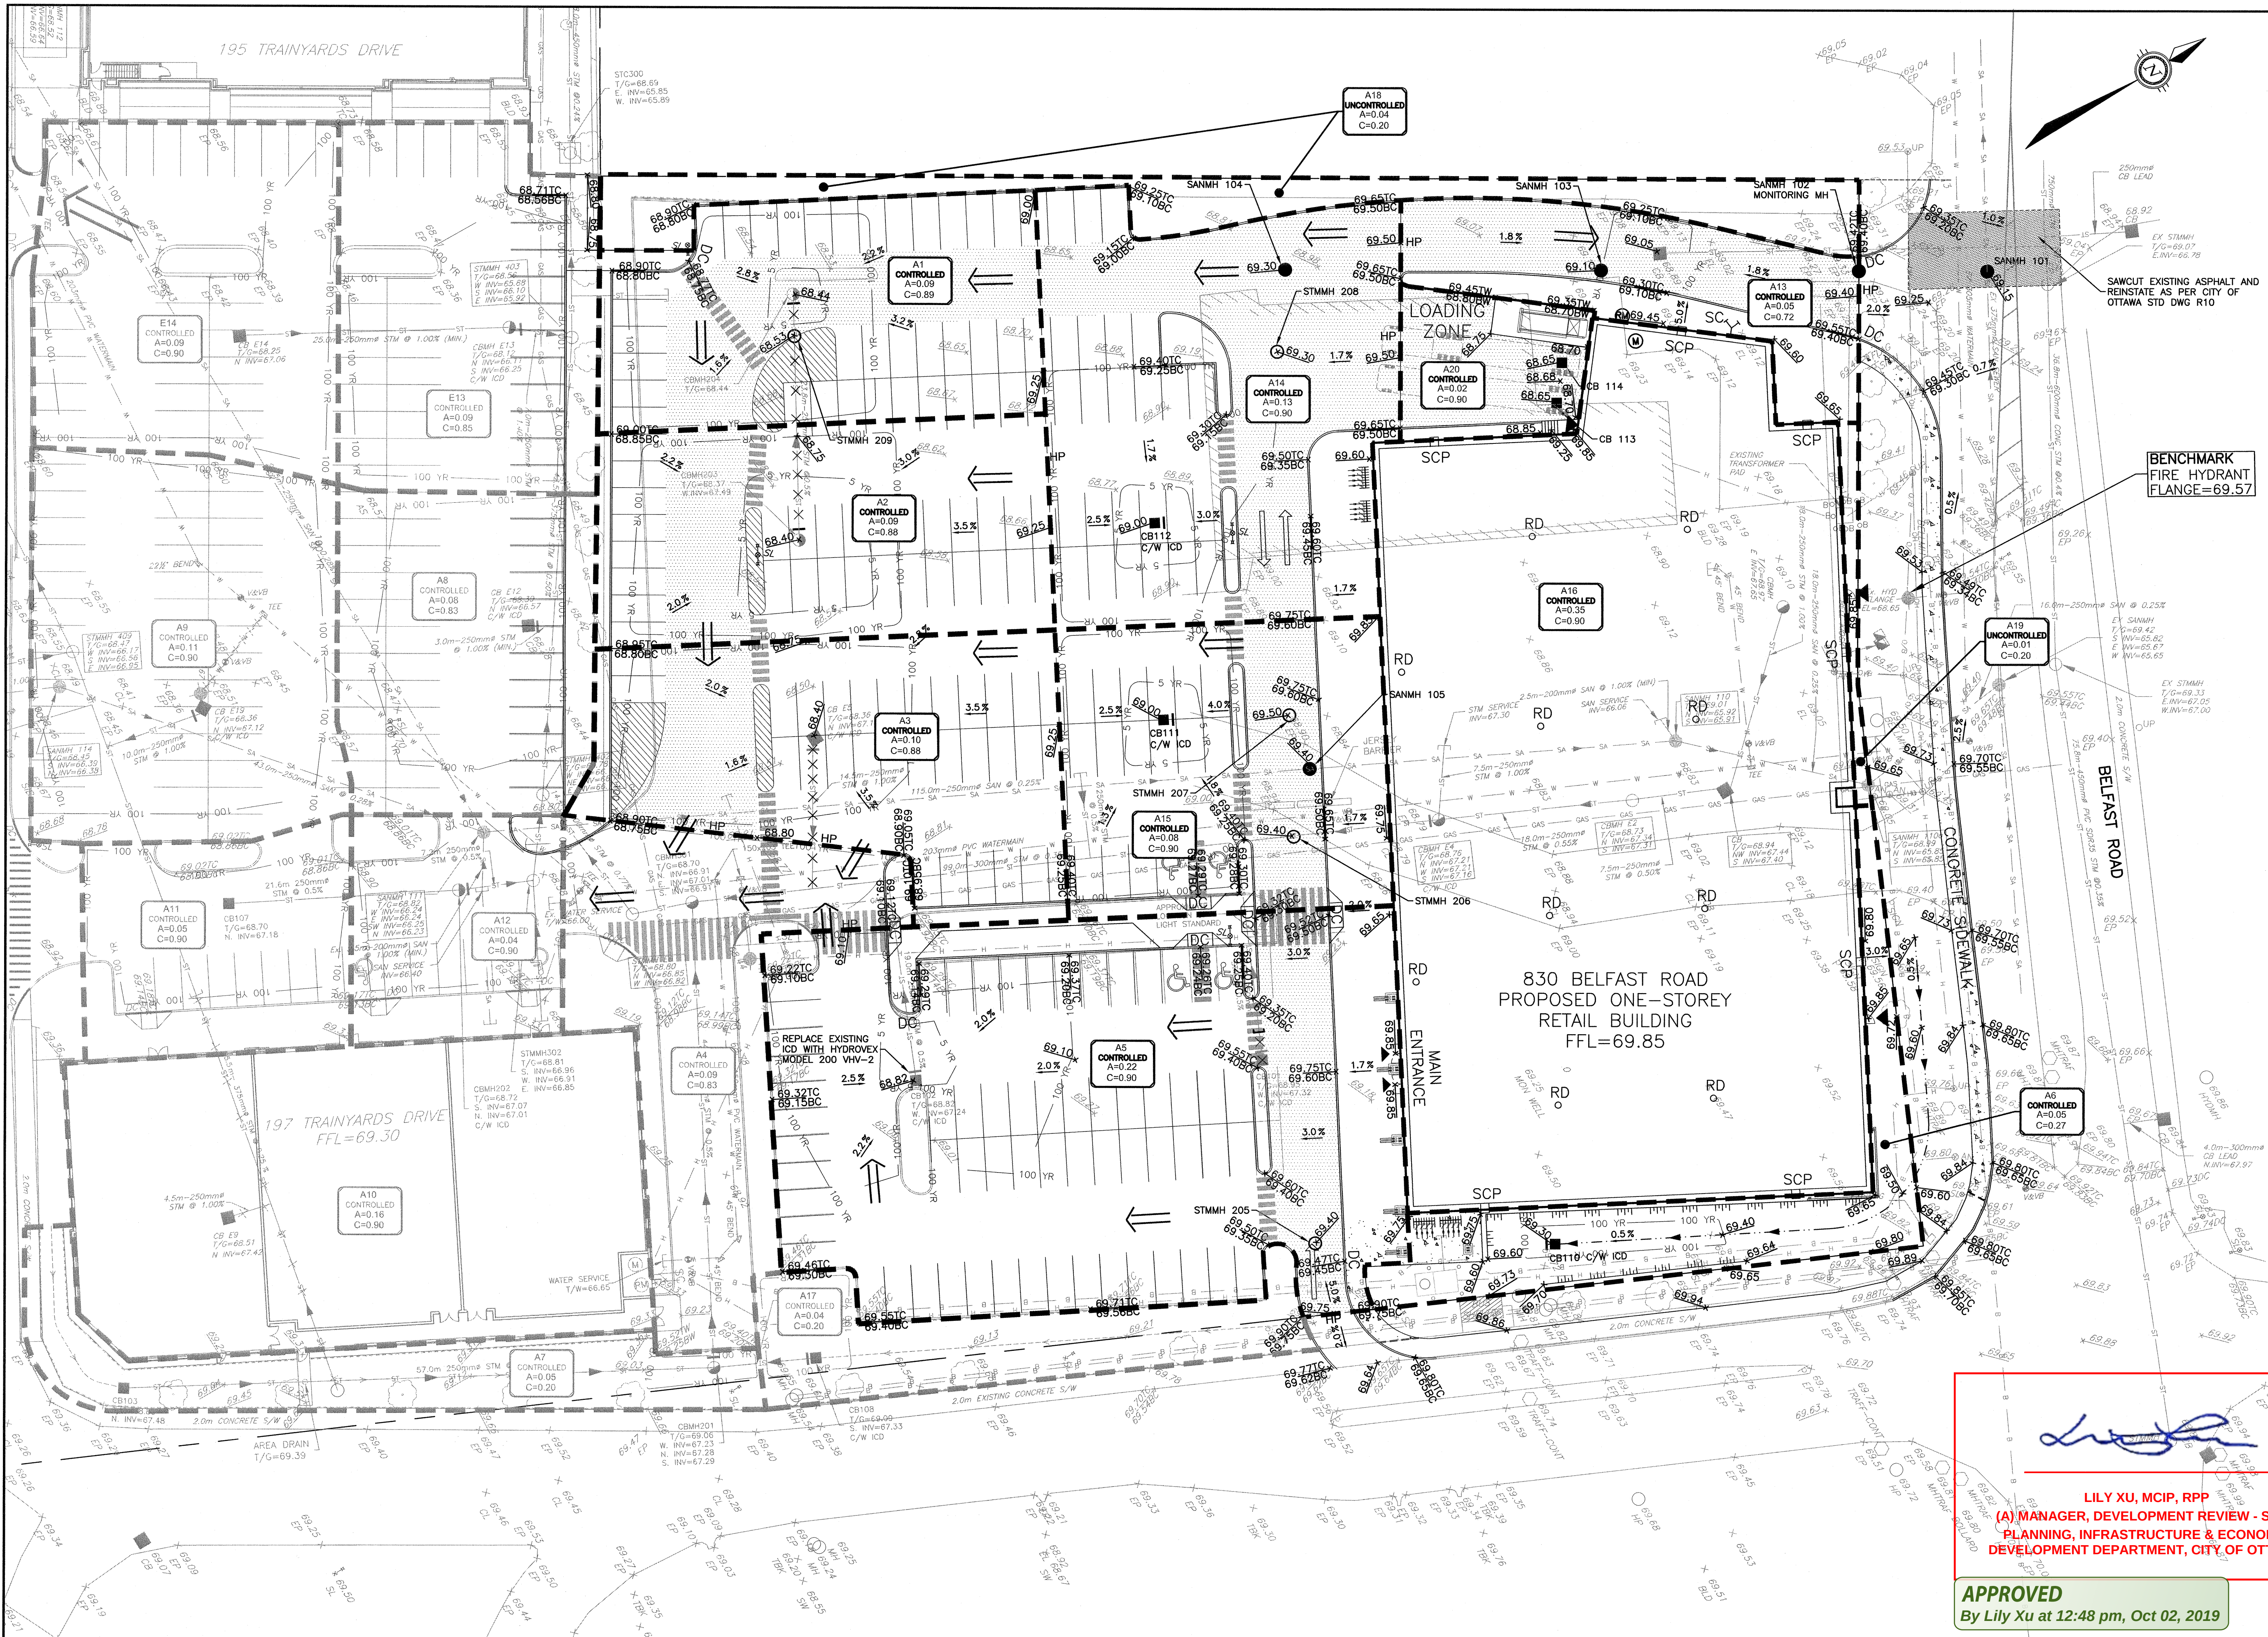

LEGEND

○ UP	EXISTING HYDRO POLE
○ AN	EXISTING ANCHOR
○ B	EXISTING BOLLARD
○ F	EXISTING FIRE HYDRANT
○ L	EXISTING LIGHT STANDARD
○ T	EXISTING THRUST BLOCK
○ V	EXISTING VALVE AND VALVE BOX
○ C	EXISTING CATCH BASIN MANHOLE
○ S	EXISTING CATCH BASIN
○ M	EXISTING STORM MANHOLE
○ SM	EXISTING SANITARY MANHOLE
○ E	EXISTING ELEVATION
○ P	PROPERTY LINE
○ G	EXISTING GAS LINE
○ B	EXISTING BELL CABLE
○ S	EXISTING STORM SEWER
○ W	EXISTING WATERMAIN
○ SA	EXISTING SANITARY SEWER
○ H	EXISTING UNDERGROUND HYDRO
○ O	EXISTING OVERHEAD HYDRO
○ C	PROPOSED CURB
○ P	PROPOSED SWALE WITH PERFORATED PIPE
○ T	PROPOSED TERRACING (MAX3:1)
○ 5	PONDING AREA 5-YEAR LIMIT
○ 100	PONDING AREA 100-YEAR LIMIT
○ RD	DRAINAGE BOUNDARY
○ SCP	PROPOSED ROOF DRAIN
○ SC	PROPOSED SCUPPER
○ S	PROPOSED SIAMEN CONNECTION
○ E	PROPOSED ELEVATION
○ S	PROPOSED STORM MANHOLE
○ C	PROPOSED CATCH BASIN MANHOLE
○ B	PROPOSED CATCH BASIN
○ S	PROPOSED SANITARY MANHOLE

ICD SUMMARY TABLE

AREA ID	OUTLET LOCATION	AREA (ha)	HEAD (m)	FLOW RATE (L/s)	HYDROVEX MODEL
A1	CBMH 204	0.09	2.58	7.60	75 VHV-1
A2	CBMH 203	0.09			
A3		0.10	2.12	2.50	50 VHV-1
A4	CBMH 301	0.09			
A5	CB 102	0.22	1.74	37.50	200 VHV-2
A6	CB 110	0.05	2.13	4.80	75 VHV-1
A7	CBMH 201	0.05	1.85	1.00	32 SVHV-1
A8	CB E12	0.08	5.80	6.00	75 VHV-1
A9	CB E19	0.11	3.10	3.20	75 VHV-1
A10	BLDG ROOF	0.16			
A11	CBMH 202	0.05	1.77	4.90	75 VHV-1
A12		0.04			
A13	Ex. CB	0.05			
A14	CB 112	0.13	2.38	14.00	100 VHV-1
A15	CB 111	0.08	2.27	3.00	50 VHV-1
A16	BLDG ROOF	0.35			
A17	CB 108	0.04	1.95	1.00	32 SVHV-1
A18	Uncontrolled	0.04			
A19	Uncontrolled	0.01			
A20	CB 113-114	0.02			
E13	CBMH E13	0.09	2.22	11.80	100 VHV-1
E14		0.09			
TOTAL AREA=		2.03			

*BOLD DENOTES PROPOSED ICD

LILY XU, MCIP, RPP
(A) MANAGER, DEVELOPMENT REVIEW - SOUTH
PLANNING, INFRASTRUCTURE & ECONOMIC
DEVELOPMENT DEPARTMENT, CITY OF OTTAWA

APPROVED
By Lily Xu at 12:48 pm, Oct 02, 2019

CAUTION
THE POSITION OF ALL POLE LINES, CONDUITS, WATERMANS, SEWERS AND OTHER UNDERGROUND AND OVERGROUND UTILITIES AND STRUCTURES IS NOT NECESSARILY SHOWN ON THE CONTRACT DRAWINGS, AND WHERE SHOWN, THE ACCURACY OF THE POSITION OF SUCH UTILITIES AND STRUCTURES IS NOT GUARANTEED. BEFORE STARTING WORK, DETERMINE THE EXACT LOCATION OF ALL SUCH UTILITIES AND STRUCTURES AND ASSUME ALL LIABILITY FOR DAMAGE TO THEM.

ARCHITECT
MCRBIE ARCHITECTS+INTERIOR DESIGNERS
66 QUEEN STREET
OTTAWA, ON. K1P 5C6
613.238.2072

GEOTECHNICAL ENGINEERS
PATERSON GROUP
154 COLONNADE ROAD
OTTAWA, ON. K2E 7J5
613.226.7381

LANDSCAPE ARCHITECT
JAMES B. LENNOX & ASSOCIATES INC
3332 CARLING AVENUE
OTTAWA, ON. K2H 5A8
613.722.5168

SURVEYOR
ANNIS O'SULLIVAN VOLLEBEKK TD.
14 CONCOURSE GATE, SUITE 500
OTTAWA, ON. K2E 7S6
613.727.0850

SCALE
0 3m 6m 12m
HORIZONTAL
1:300

DESIGNED BY
Lily Xu
M.A. ANSARI
2019/07/26
PROVINCE OF ONTARIO

REVIEWED BY
Lily Xu
M.A. ANSARI
2019/07/26
PROVINCE OF ONTARIO

CLIENT
CONTROLEX CORPORATION
100-223 COLONNADE ROAD SOUTH
OTTAWA, ON. K2E 7K3
613.723.7490

exp.
exp Services Inc.
1111 GERRARD STREET EAST, SUITE 100
OTTAWA, ON. K1G 1H4
Canada
www.exp.com
• BUILDINGS • EARTH & ENVIRONMENT • ENERGY •
• INDUSTRIAL • INFRASTRUCTURE • SUSTAINABILITY •

PROJECT
OTTAWA TRAIN YARDS
830 BELFAST ROAD
OTTAWA, ONTARIO.

STORMWATER MANAGEMENT PLAN

PROJECT No.
OTT-00251090-AD

DATE
FEB 2019

DRAWING No.
SWM