


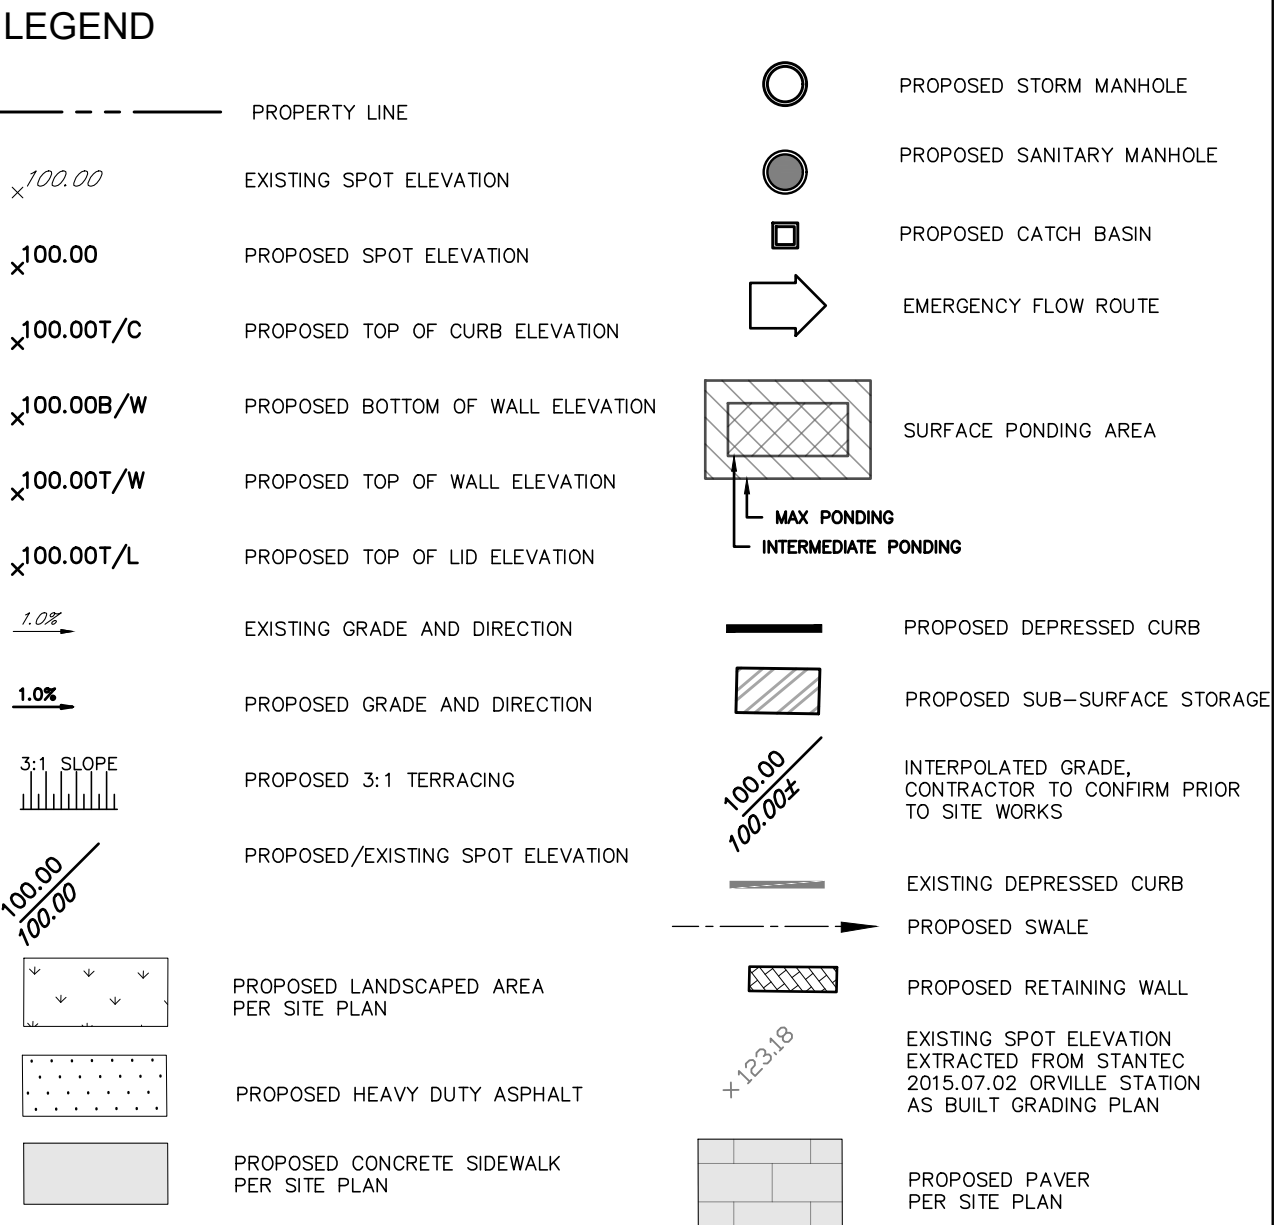

TOPOGRAPHIC INFORMATION
TOPOGRAPHIC INFORMATION PROVIDED BY ANNIS, O'SULLIVAN,VOLLEBEK LTD.
PROJ. NO. _____
DATED OCTOBER 23, 2018

SITE PLAN INFORMATION
SITE PLAN PROVIDED BY PROJECT STUDIO
PROJ. NO.1811
RECEIVED AUGUST 28, 2019

GEOTECHNICAL STUDY
GEOTECHNICAL RECOMMENDATIONS PROVIDED BY
PROJ. NO. PG4878-1
DATED NOVEMBER 3, 2018

SITE SERVICING AND STORMWATER MANAGEMENT STUDY
SERVICING AND STORMWATER MANAGEMENT RECOMMENDATIONS PROVIDED BY DSEL
PROJ. NO.18-1033
DATED AUGUST 2019

BENCH MARK
LOCATED TOP OF SPINDLE, NORTHWEST OF THE SUBJECT SITE
ELEV=123.22

6	C.M.K.	19.09.04	ISSUED FOR MUNICIPAL REVIEW
5	C.M.K.	19.08.20	ISSUED FOR MUNICIPAL REVIEW
4	C.M.K.	19.08.20	ISSUED FOR MUNICIPAL REVIEW
3	C.M.K.	19.07.25	ISSUED FOR MUNICIPAL REVIEW
2	C.M.K.	19.06.21	ISSUED FOR MUNICIPAL REVIEW
1	C.M.K.	19.01.17	ISSUED FOR MUNICIPAL REVIEW
No.	BY	YY.MM.DD	DESCRIPTION



PROJECT No.18-1033

REVIEWED BY


GRADING PLAN

1531 STITTSVILLE MAIN STREET

© DSEL

STITTSVILLE MAIN STREET LIMITED

1306 WELLINGTON STREET WEST
SUITE 200, OTTAWA, ONTARIO
(613) 592-1818

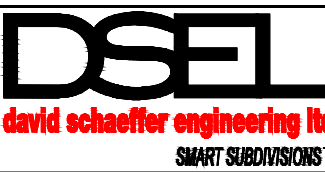

120 Iber Road Unit 103
 Mississauga, Ontario, K2S 1E9
 Tel. (613) 836-0856
 Fax. (613) 836-7183
www.DSEL.ca

DRAWN BY:	C.M.K.	CHECKED BY:	R.D.F.	DRAWING NO.	SHEET NO.
DESIGNED BY:	A.J.G.	CHECKED BY:	A.D.F.	GP-1	2 of 5
SCALE:	1:150	DATE:	JANUARY 2019		

PLEASE REFER TO DRAWING DS-1 FOR NOTES