

C:\Revit Projects\QAL_AR_19023_2090_Scott Street_F2017_agenda\MSXKB.rvt

1
A101.S

SITE PLAN
SCALE: 1:150

SITE PLAN LEGEND:

	PROPERTY LINE		FIRE HYDRANT		EXISTING ELEVATION
	LINE OF UNDER GROUND GARAGE BELOW		SIAMESE CONNECTION		PROPOSED ELEVATION
	MAIN BUILDING ENTRANCE		MANHOLE COVER		TOP OF ROOF
	RETAIL ENTRANCE		AREA DRAIN		BUILDING ENVELOPE
	EXIT		CATCH BASIN		
	VEHICLE ENTRANCE / EXIT		EXISTING LIGHT		
		F.F.E.	FINISH FLOOR ELEVATION		

CHURCHILL AVENUE


SCOTT STREET

WINONA AVENUE

Date	No.	Description
REVISION RECORD		

2019-10-03	Rezonning and Site Plan Approval Submission
------------	---

ISSUE RECORD		
--------------	--	--

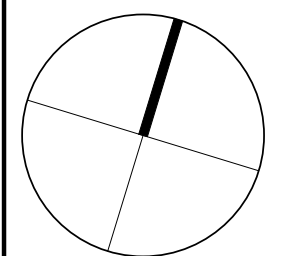

Quadrangle

Quadrangle Architects Limited
901 King Street West, Suite 701 Toronto, ON M5V 3H5
t 416 598 1240 www.quadrangle.ca

2070 Scott Street

Ottawa, ON

Azure Urban Developments Inc.

19023 As indicated DLC LS
PROJECT SCALE DRAWN REVIEWED

Site Plan

A101.S

Note: This drawing is the property of the Architect and may not be reproduced or used without the expressed consent of the Architect. The Contractor is responsible for checking and verifying all levels and dimensions and shall report all discrepancies to the Architect and obtain clarification prior to commencing work.

2019-10-03 1:29:23 AM