


KEY PLAN  
N.T.S.

Legend

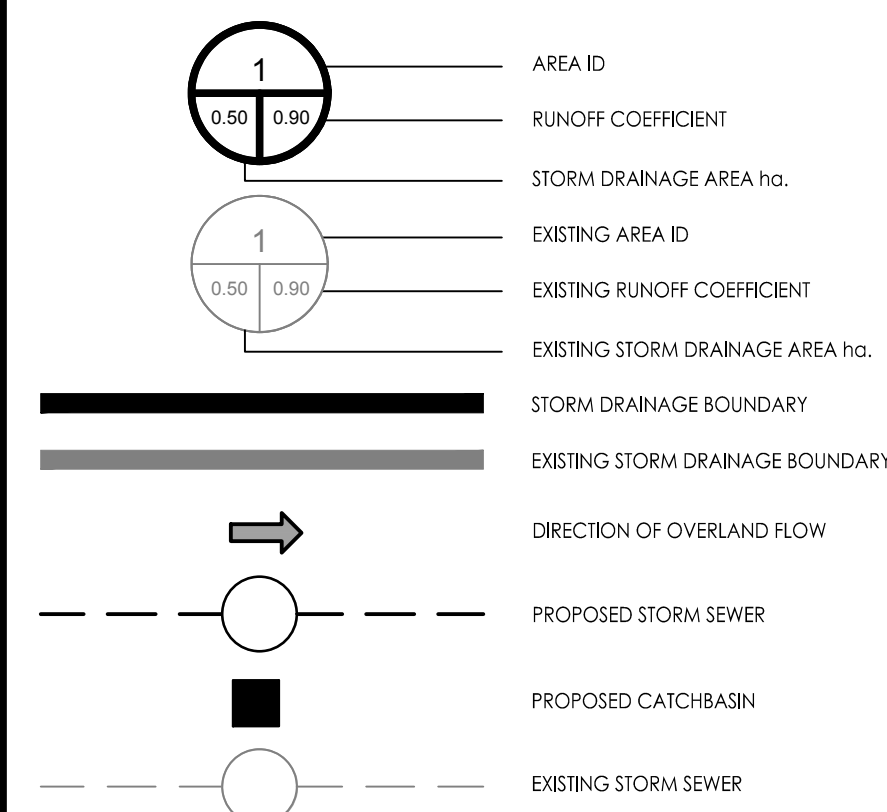

4	REVISED AS PER CITY COMMENTS	WAJ	SGG	19.10.15
3	REVISED PER NEW SITE PLAN	WAJ	SGG	18.10.26
2	ISSUED FOR COORDINATION	SL	SGG	18.08.22
1	ISSUED FOR SITE PLAN CONTROL	WAJ	DCI	16.10.14

Revision				
	By	Appd.	YY.MM.DD	
File Name:	160401234.DB	SL	SGG	SL
	Dwn.	Chkd.	Dsgn.	YY.MM.DD

Permit-Seal

Client/Project  
TC UNITED GROUP  
800 INDUSTRIAL AVENUE  
APARTMENT BUILDING  
244 FOUNTAIN PLACE  
OTTAWA, ONTARIO

Title  
STORM DRAINAGE PLAN

Project No.	Scale	0	1.5	4.5	7.5m
160401234	1:150				
Drawing No.	Sheet	Revision			
SD-1	5 of 5	4			

SD-1 5 of 5 4 #

W:\active\160401234\_244 Fountain Place\design\drawing\160401234-08.dwg  
2019/10/13 5:58 PM by: Johnson, Warren

D07-12-16-0150