

	BIKE RACK
	PROPOSED DECIDUOUS TREE
	PROPOSED GROUND COVER / SHRUB PLANTINGS
	CONCRETE SEAT WALL WITH PLANTER
	HISTORICAL STREET LIGHT
	HISTORICAL PEDESTRIAN LIGHT
	LIGHT STANDARD
	TACTILE PAVING
	CONCRETE PAVING
	TREE CELL EXTENTS

Contractor to verify all dimensions & conditions on site and immediately notify the departmental representative of all discrepancies.

A detail no.  
no. du detail

B location drawing no.  
sur dessin no.

C drawing no.  
dessin no.

project

## 344 Wellington Street, Ottawa, ON

drawing des

Designed By BC Conçu p

Date 11/30/18 (yyyy/mm/dd)

Drawn By JC Dessiné p

Date 11/30/18 (yyyy/mm/dd)

Reviewed By RC Examine

Date 11/30/18 (yyyy/mm/)

Approved By RC Approve

Date 11/30/18 (yyyy/mm/

Gender	Countries
--------	-----------


Project Manager      Administrateur de projet

Project no. No. du pro

R.086471.405

Drawing no.	No. du des.
-------------	-------------

L2-01

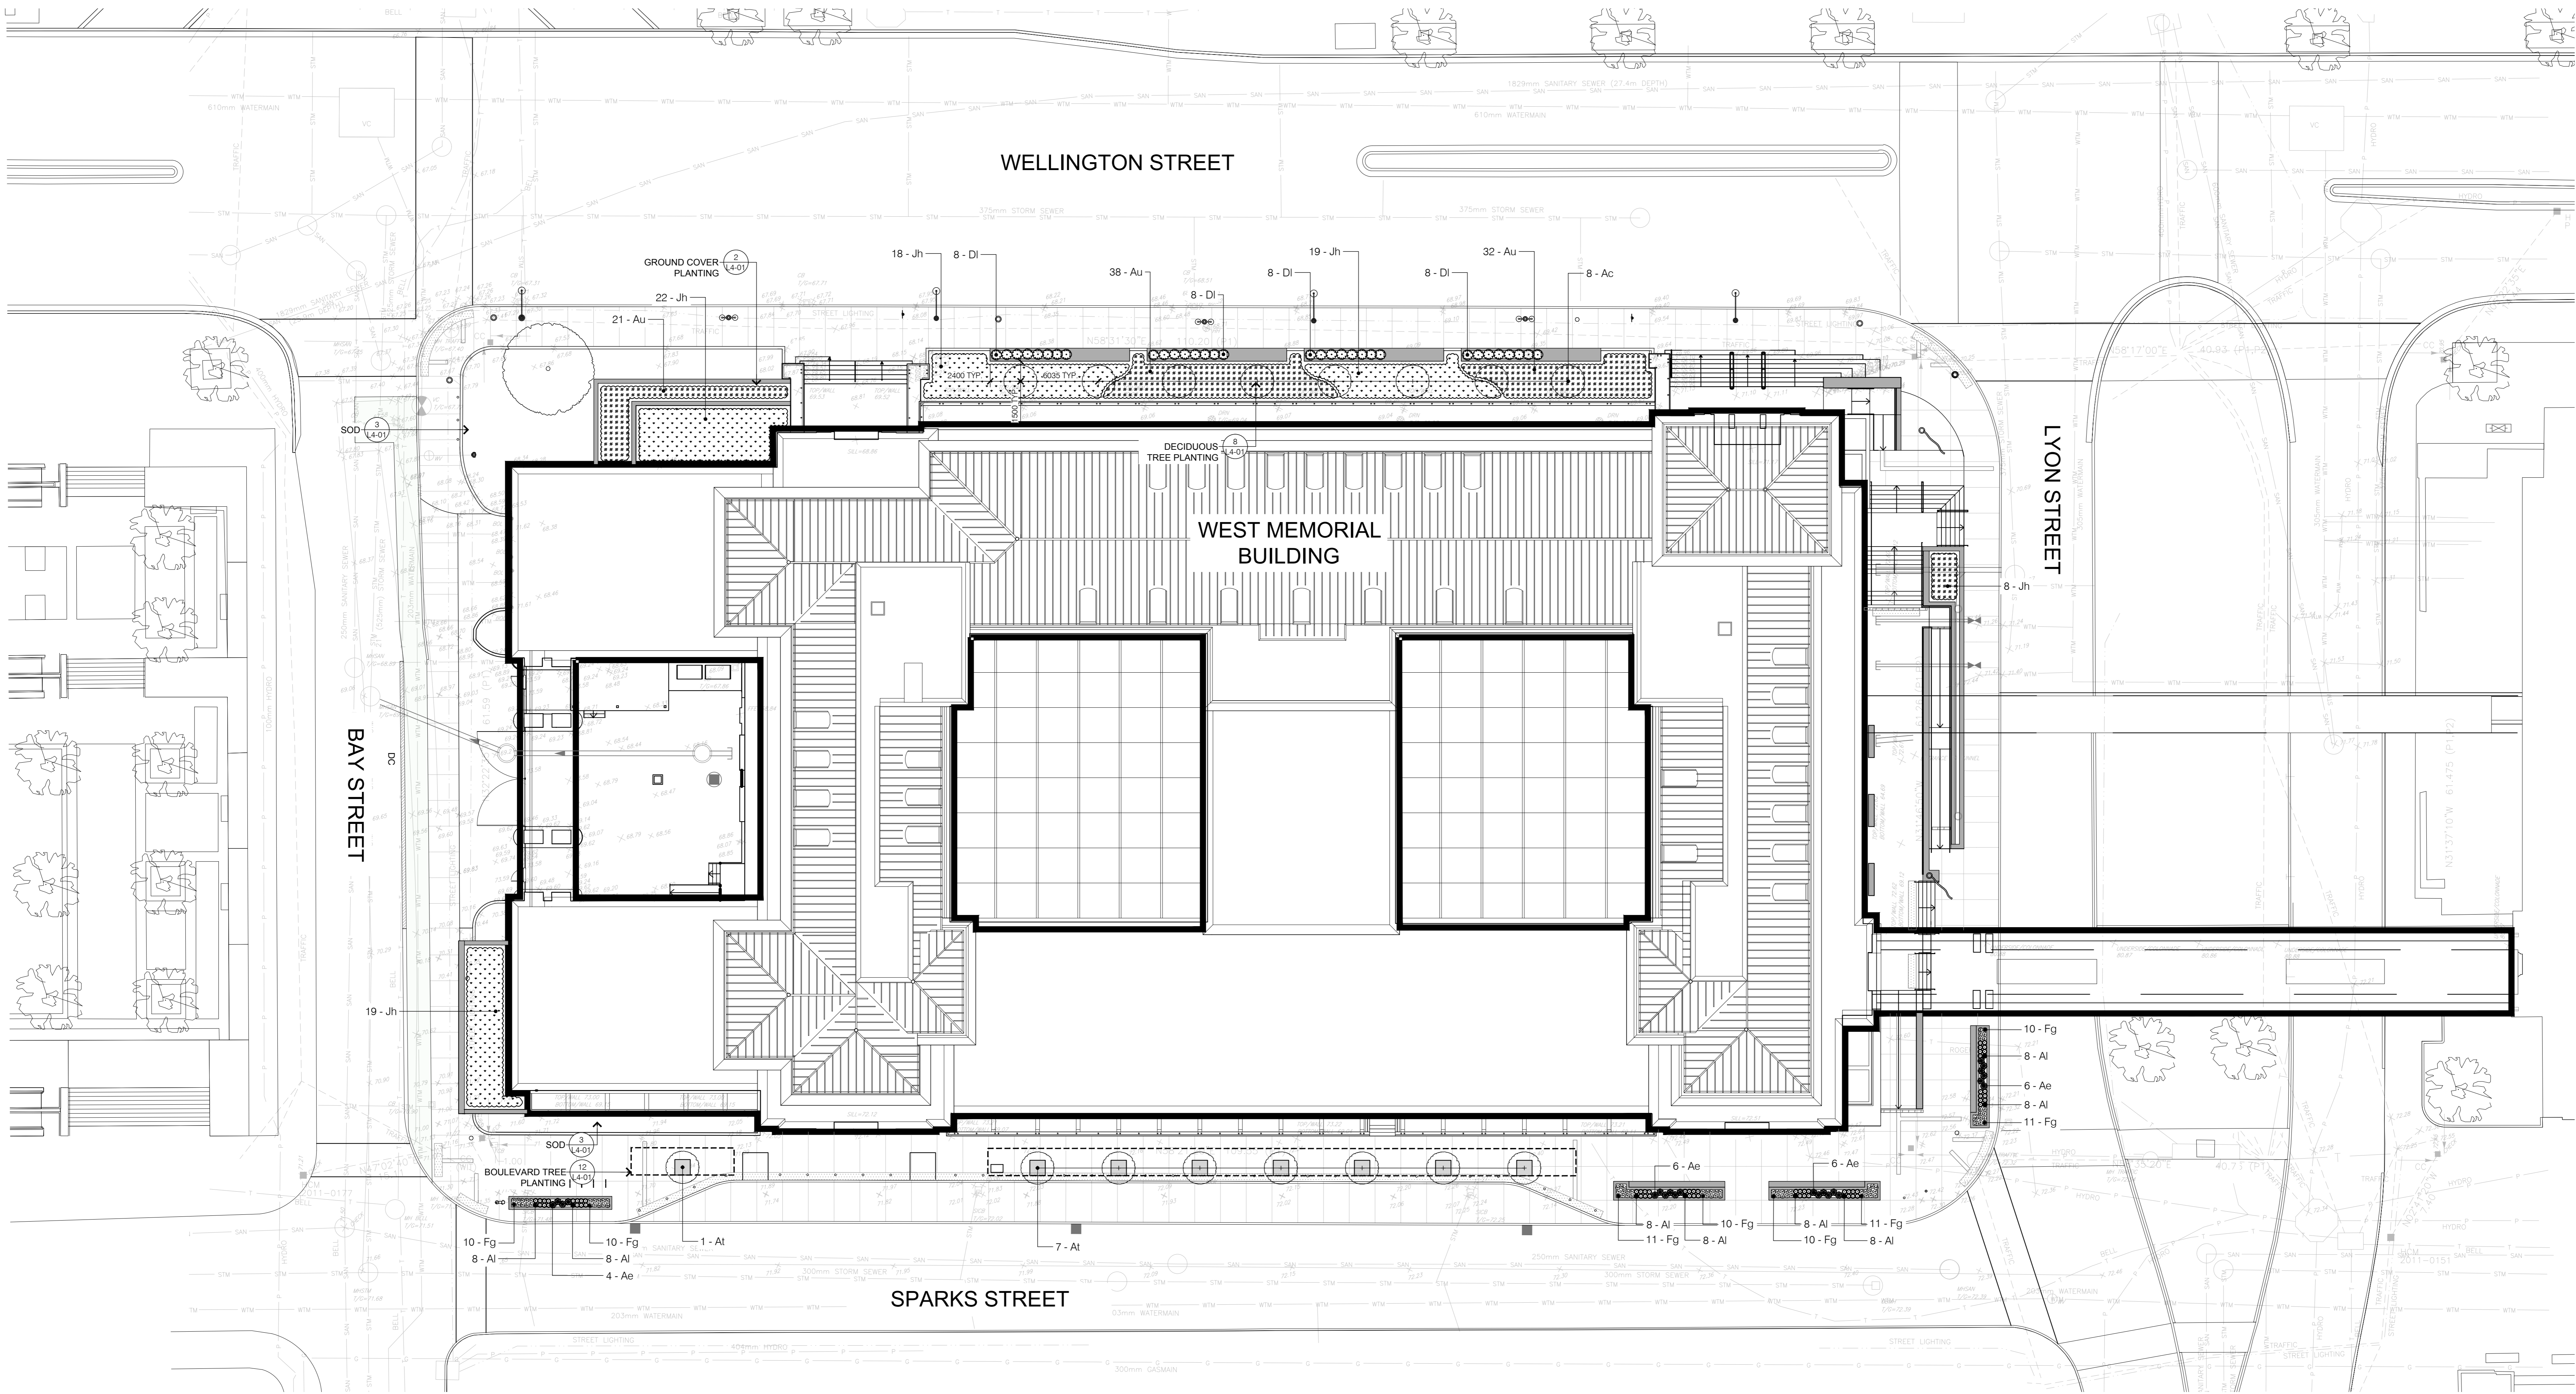

L-04 PLANT LIST				
KEY	QTY	BOTANICAL NAME	COMMON NAME	SIZE
TREES				
Ac	8	Acer x 'Norman' 'Coburn'	Celebration Maple	60mm Cal.
Al	8	Acer laburnum	Tatarian Maple	60mm Cal.
SHRUBS				
Au	91	Arctostaphylos uva-ursi	Bearberry	15cm PT
Di	32	Diervilla lonicera	Bush Honeysuckle	2 GAL
Jh	86	Juniperus horizontalis	Creeeping Juniper	40cm, 3 GAL
GRASSES AND PERENNIALS				
Ae	22	Aster excelsior	Heath Aster	1 GAL
Al	64	Allium cernuum	Nodding Onion	1 GAL
Fg	67	Festuca glauca	Blue Fescue	1 GAL

LEGEND:

BIKE RACK

PROPOSED DECIDUOUS TREE

PROPOSED GROUND COVER / SHRUB PLANTINGS

CONCRETE SEAT WALL WITH PLANTER

HISTORICAL STREET LIGHT

HISTORICAL PEDESTRIAN LIGHT

LIGHT STANDARD

TACTILE PAVING

CONCRETE PAVING

TREE CELL EXTENTS

Public Works and Government Services Canada

Travaux Publics et Services gouvernementaux Canada

architect

REGENERATE 344  
Natalia & Teddie Architects + Kasper Architecture in joint venture

architecte

GENERAL NOTES

- All general site information and conditions compiled from architect's and engineer's plans and surveys.
- Do not scale this drawing.
- Report any discrepancies prior to commencing work. No responsibility is born by the Landscape Architect for unknown subsurface conditions.
- Contractor to check and verify all dimensions on site and report any errors and/or omissions to the Landscape Architect.
- Reinstale all areas and items damaged as a result of construction activities to the satisfaction of the Landscape Architect.
- Contractor to layout planting beds, pathways etc. to approval of Landscape Architect prior to any excavation.
- Drawing may not be used for construction until signed by Landscape Architect as issued for construction.
- The accuracy of the position of utilities is not guaranteed.
- Individual utility co. must be contacted for confirmation of utility existence and location prior to digging.
- This drawing is an instrument of service and requires the permission of the Landscape Architect for use. Copyright is reserved by the Landscape Architect, David M. Lashley.

Contractor to verify all dimensions & conditions on site and immediately notify the departmental representative of all discrepancies.

1	ISSUED FOR CITY OF OTTAWA SITE COORDINATION	2018/06/05
revisions	description	date
A	A detail no. no. du detail	A
C	B location drawing no. B: dessin no.	B C
	C drawing no. dessin no.	

project

**WEST MEMORIAL BUILDING - REHABILITATION PROJECT**

344 Wellington Street, Ottawa, ON

drawing

dessin

**PLANTING PLAN**

Designed By  
Date  
RC  
11/30/18

Conpu par  
(yyyy/mm/dd)

Drawn By  
Date  
JC  
11/30/18

Dessiné par  
(yyyy/mm/dd)

Reviewed By  
Date  
RC  
11/30/18

Examiné par  
(yyyy/mm/dd)

Approved By  
Date  
RC  
11/30/18

Approuvé par  
(yyyy/mm/dd)

Tender

Soumission

Project Manager  
Project no.  
R.086471.405

Administrateur de projets  
No. du projet

Drawing no.  
L3-01

No. du dessin

