


DRAWING LEGEND

CB	CATCH BASIN
MH	MANHOLE
CB/MH	CATCH BASIN/MANHOLE
SPL	SPRINKLING OF PIPE
INV	INVERT OF PIPE
SKN	SUBMANS IN CB
ST	SANITARY SEWER
SW	STORM SEWER
WS/W	WATER SERVICE/WATERMAIN
CS	CURB STOP & STANDPOST
VV	VALVE & VALVE BOX
FH	FIRE HYDRANT
WM	WATER METER
RE	REMOTE WATER METER READOUT
4.66/75	EXISTING GRADE ELEVATION
+466/75	PROPOSED GRADE ELEVATION
0.5%	EXISTING SLOPE OF GRADE
0.5%	PROPOSED SLOPE OF GRADE
→	EMERGENCY OVERLAND FLOW
→	TOP OF SLOPE
→	LO.S.
→	B.O.S.
→	CENTRELINE OF SHALE
→	PROPERTY LINE
→	SILT FENCE BARRIER
→	D.C.
→	150mm CURB/DEPRESSED CURB
→	LIGHT-DUTY PAVEMENT
→	HEAVY-DUTY PAVEMENT
→	CRZ
→	CRITICAL ROOT ZONE
→	FFL
→	FIRST FLOOR LEVEL
→	TOP OF FOUNDATION
→	USF
→	UNDERSIDE OF FOOTING

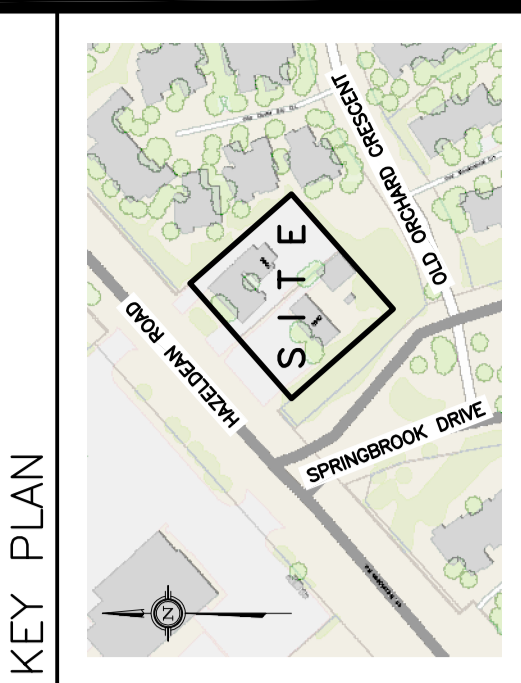

No.	DATE	REVISION
3	NOV 22-19	RE-ISSUED FOR APPROVAL
2	SEP 5-19	ISSUED FOR APPROVAL
1	AUG 30-19	ISSUED FOR COORDINATION

D. B. GRAY ENGINEERING INC.
 700 Long Point Circle
 Ottawa, Ontario
 613-425-8044
 d.gray@dbgrayengineering.com

**PROPOSED
 MIXED-USE BUILDING
 5986-5992 HAZELDEAN RD
 OTTAWA, ONTARIO**

SITE SERVICING PLAN

Engineer's Seal

 Drawing No. **C-1**
 of **6**
 NOT VALID UNLESS
 SIGNED & DATED

**REFER TO NOTES &
 DETAILS ON DRAWING C-5**