

3	2nd SUBMISSION FOR SPA	04-10-2019	AM
2	C. OF ADJUSTMENT	27-08-2019	AM
1	ISSUED FOR SPA NO. 1	27-04-2018	MT

Revision/Issued Chart


WATERIDGE VILLAGE BLOCK 19

OTTAWA, ON

MATTAMY HOMES

Project No.	17045
Scale	1 : 1000
Drawn By	AM
Checked By	MG


SHADOW STUDY - MARCH

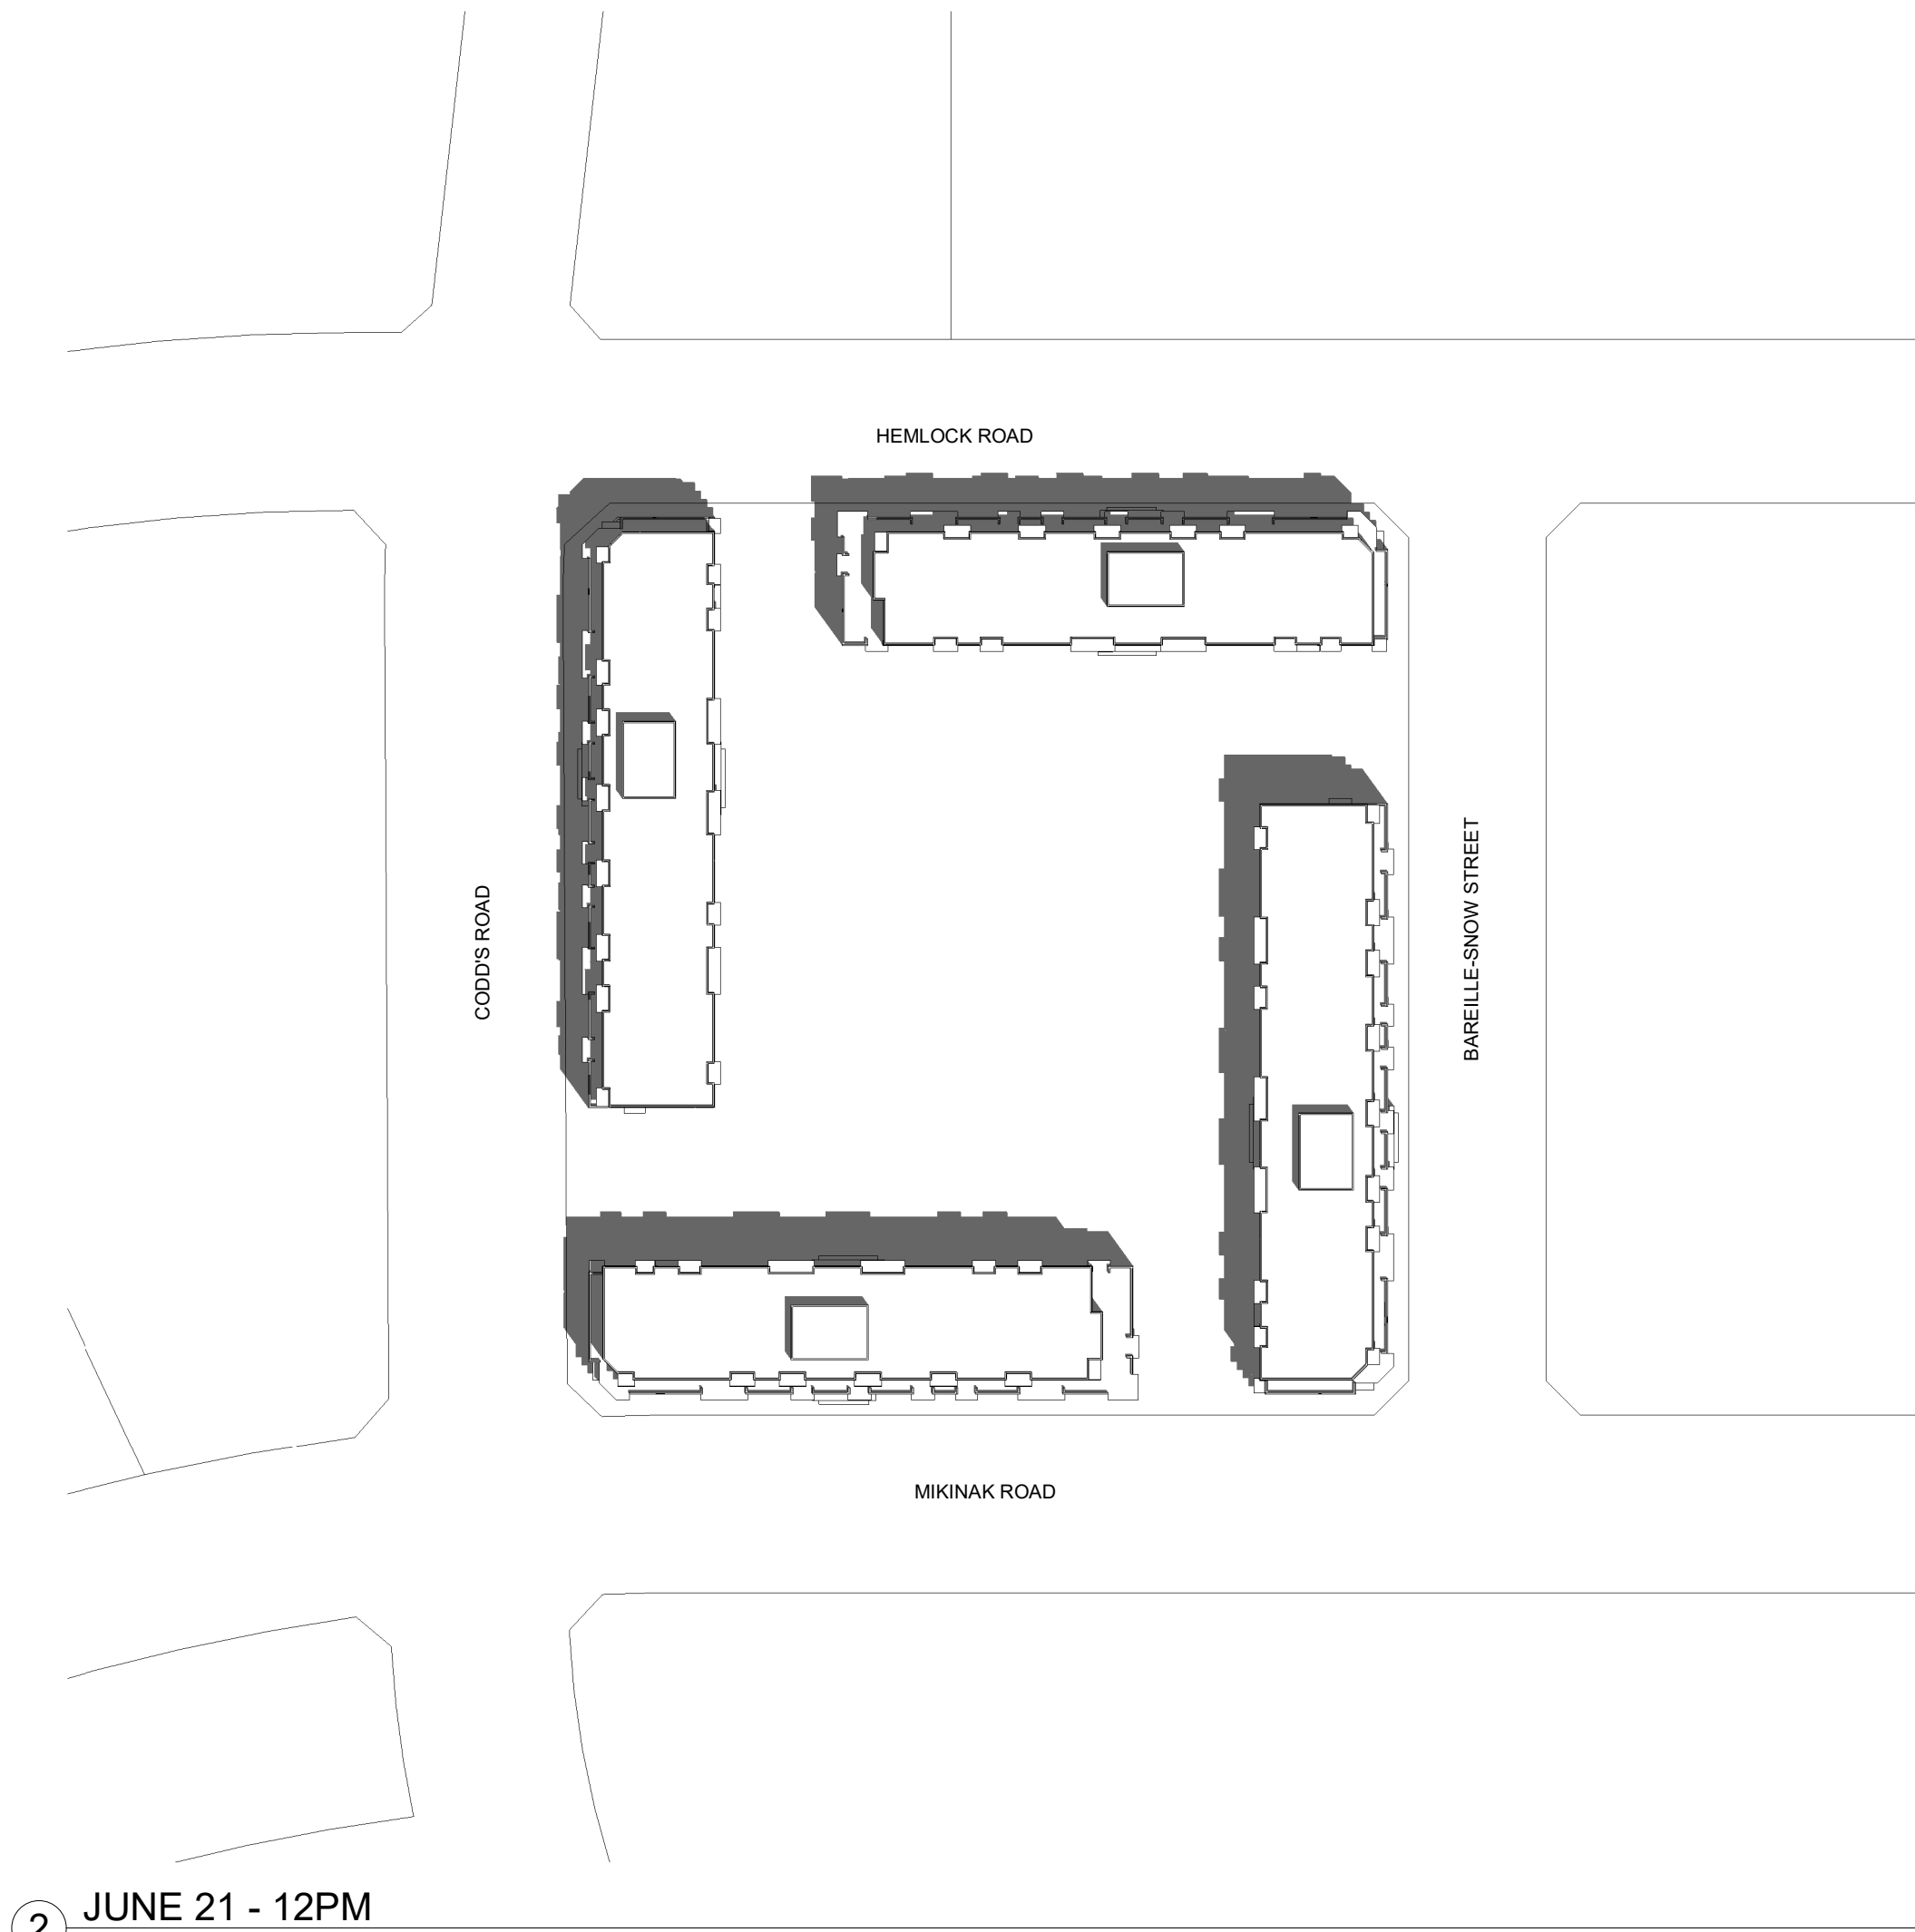

② JUNE 21 - 12PM
1 : 1000



④ JUNE 21 - 6PM
1 : 1000

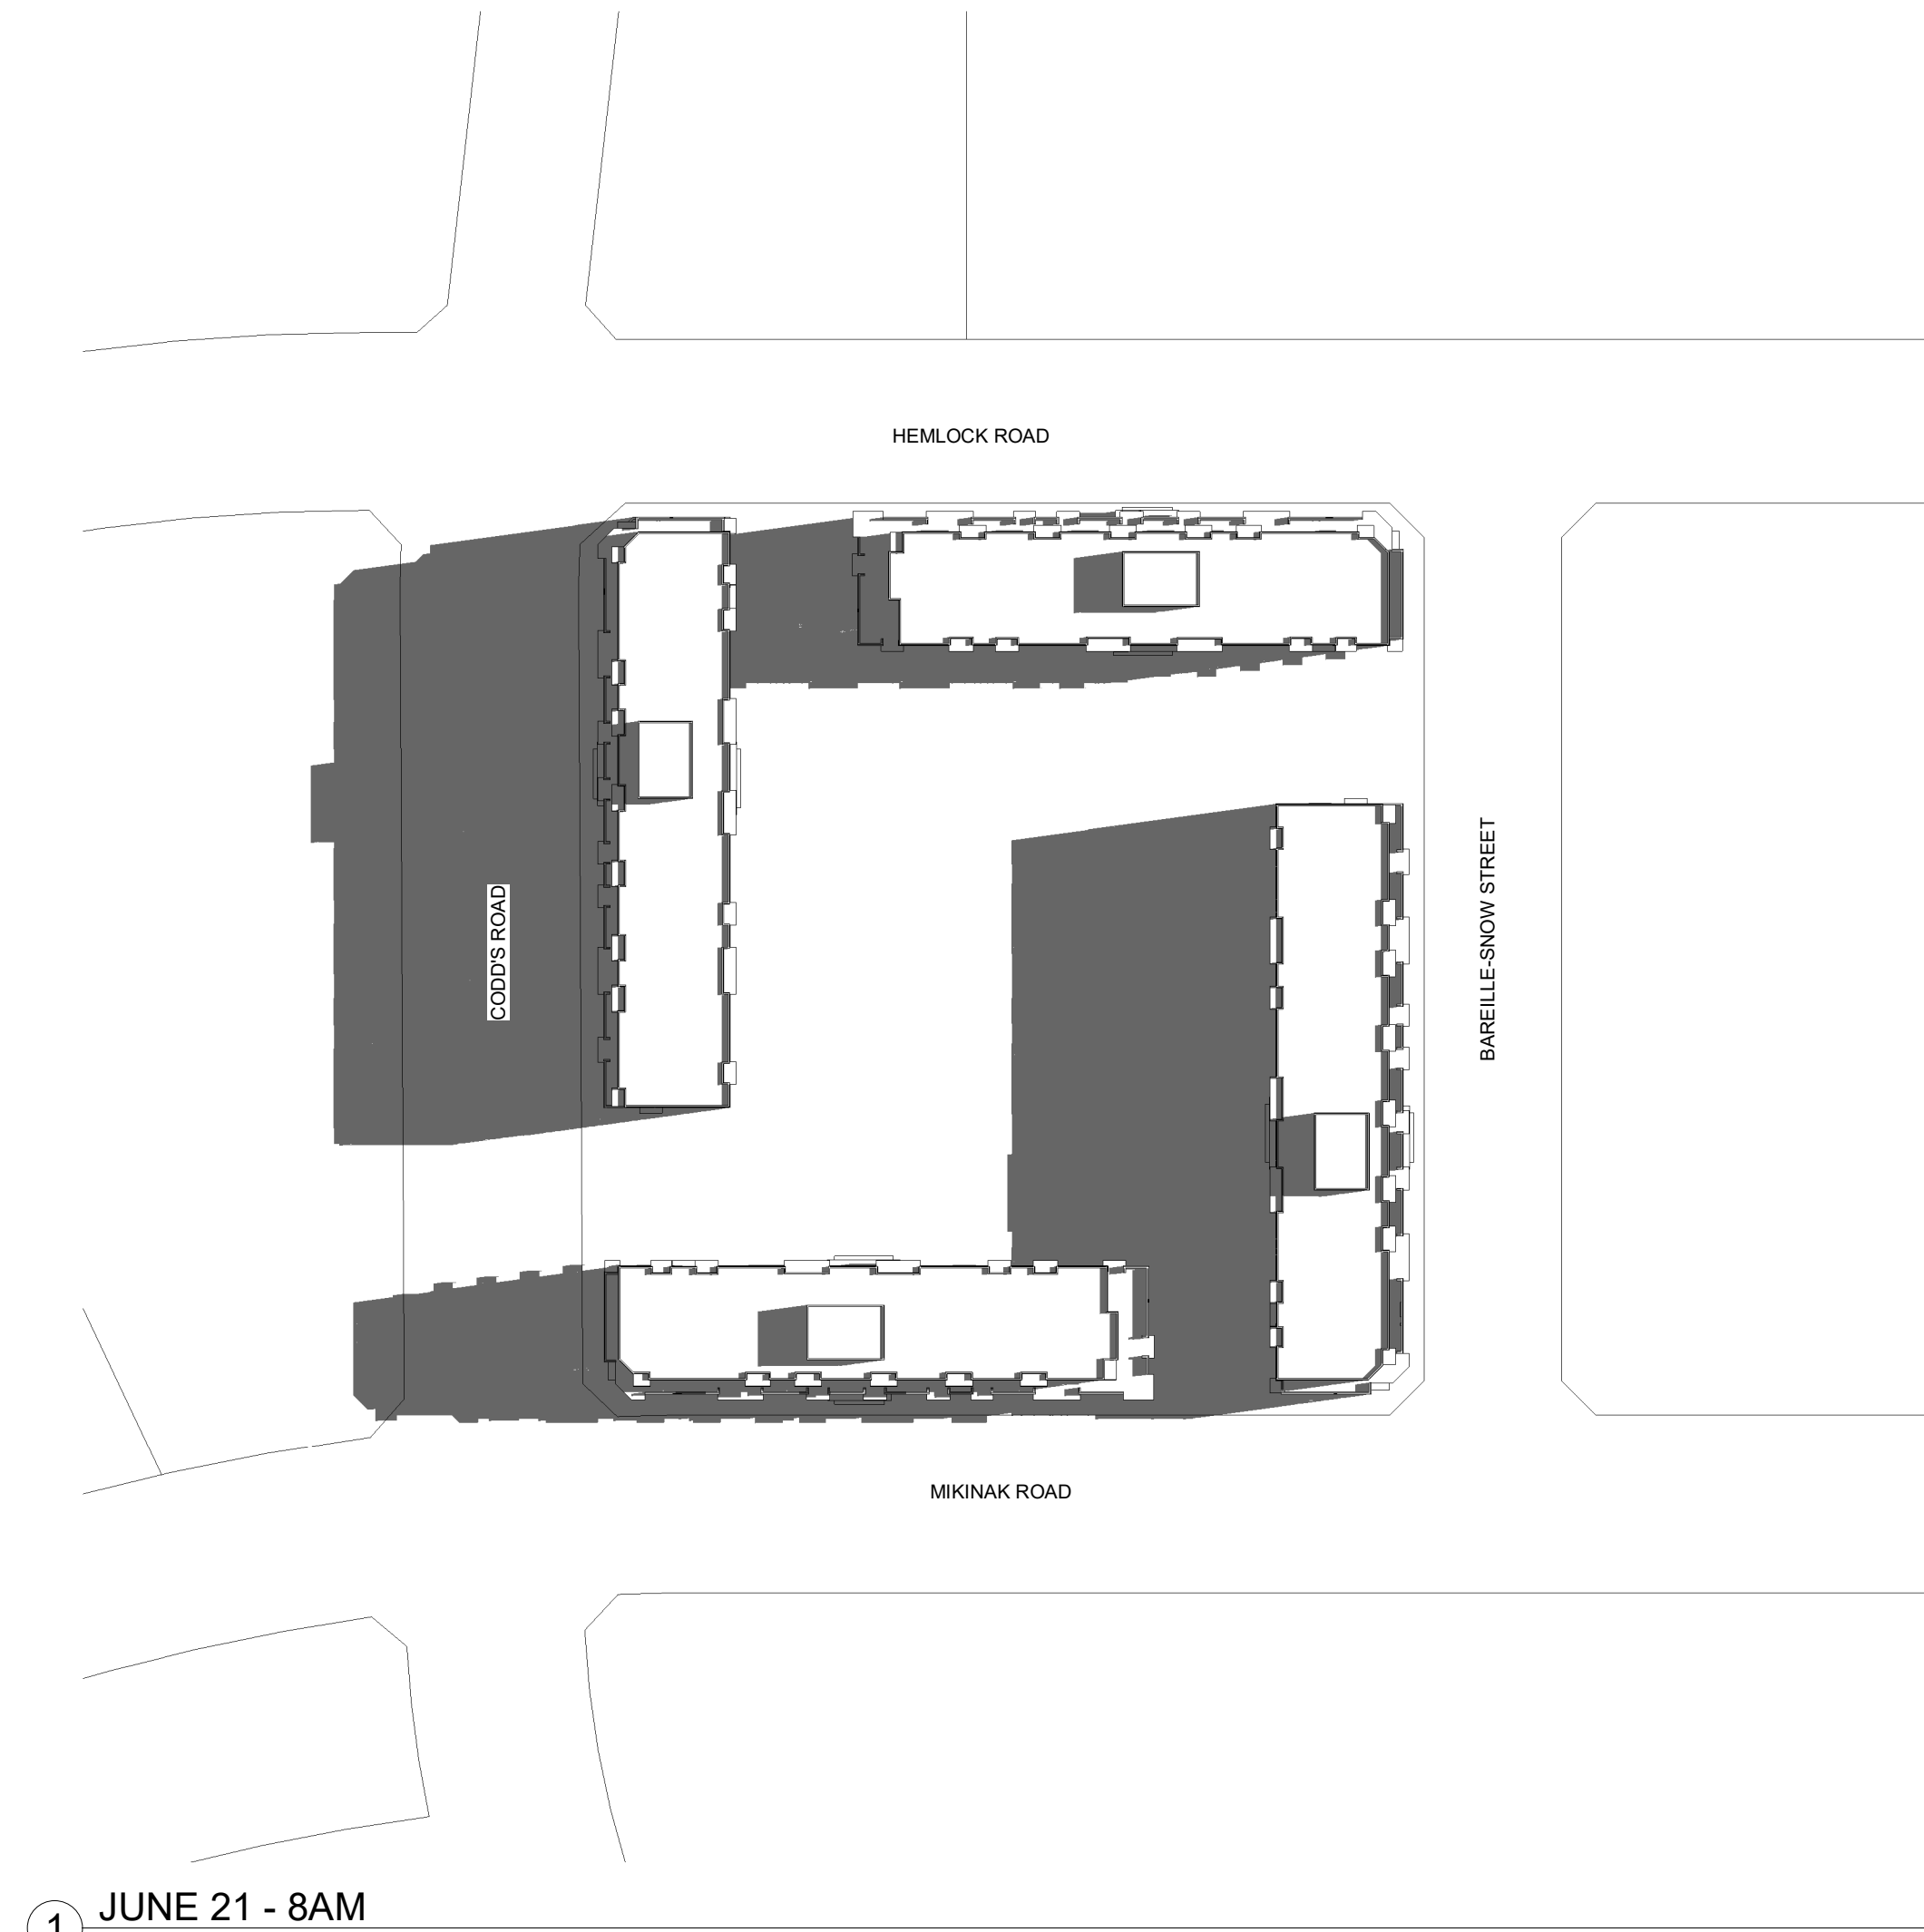

① JUNE 21 - 8AM
1 : 1000



③ JUNE 21 - 4PM
1 : 1000

3	2nd SUBMISSION FOR SPA	04-10-2019	AM
2	C. OF ADJUSTMENT	27-08-2019	AM
1	ISSUED FOR SPA NO. 1	27-04-2018	MT

Revision/Issued Chart


WATERIDGE VILLAGE BLOCK 19

OTTAWA, ON


MATTAMY HOMES

Project No.	17045
Scale	1 : 1000
Drawn By	AM
Checked By	MG


SHADOW STUDY - JUNE

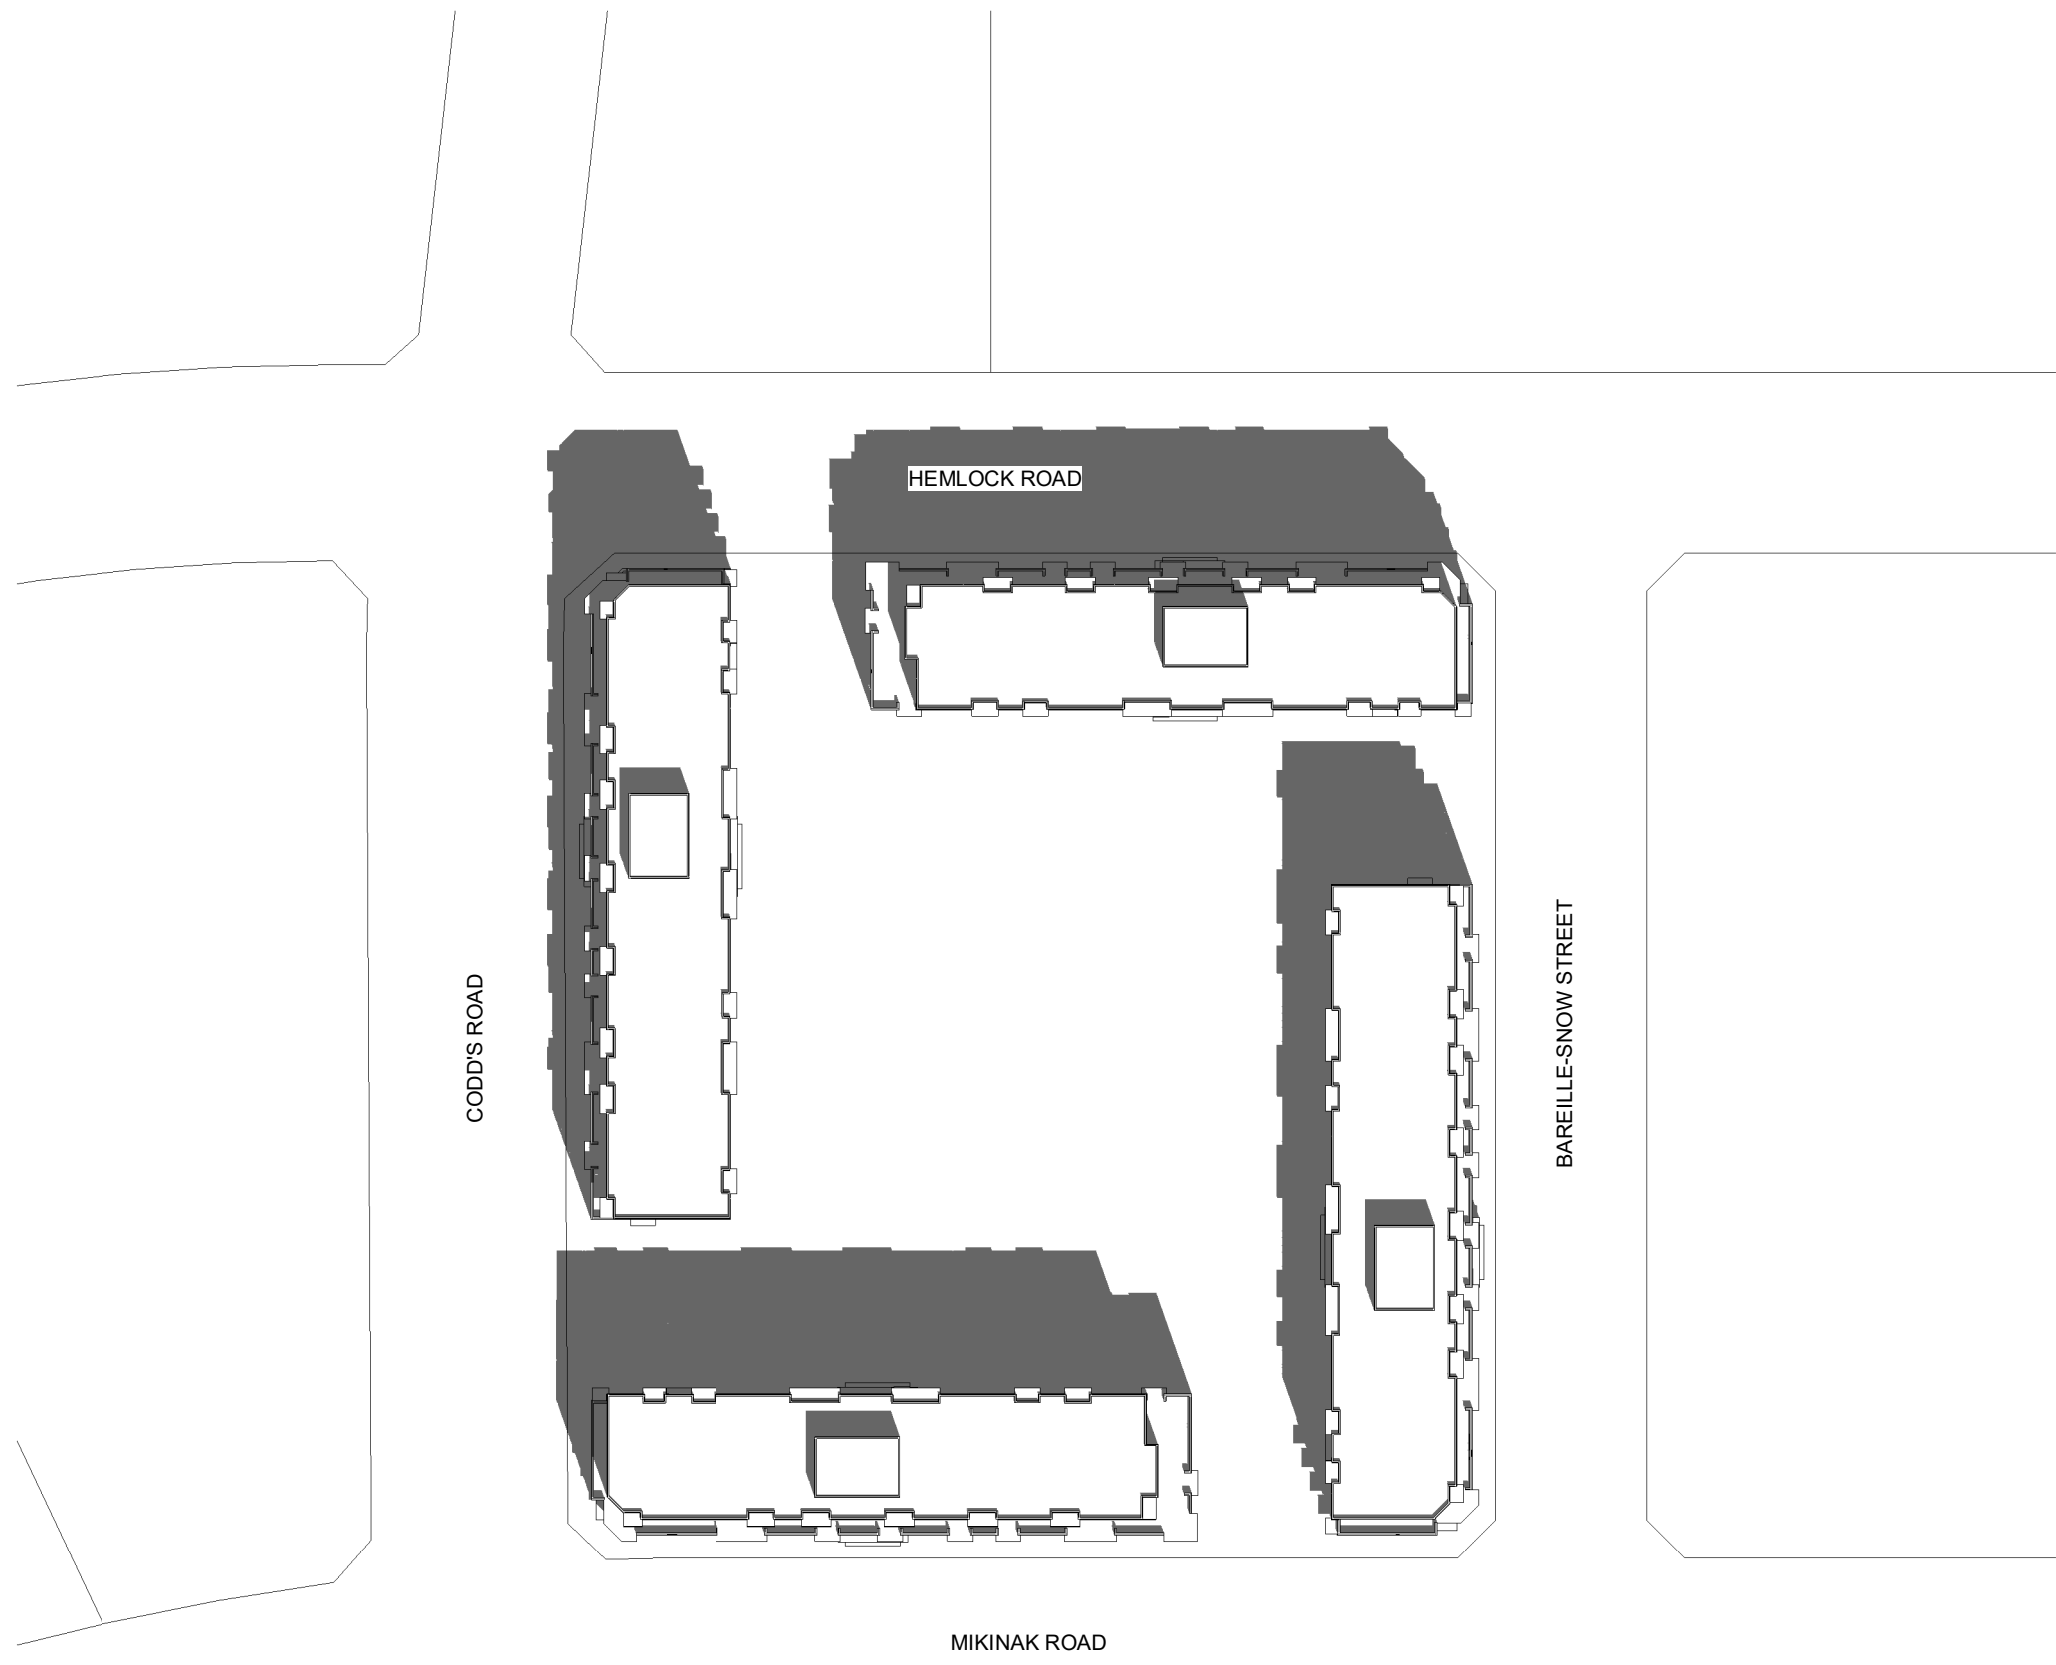


② SEPTEMBER 21 - 12PM
1 : 1000

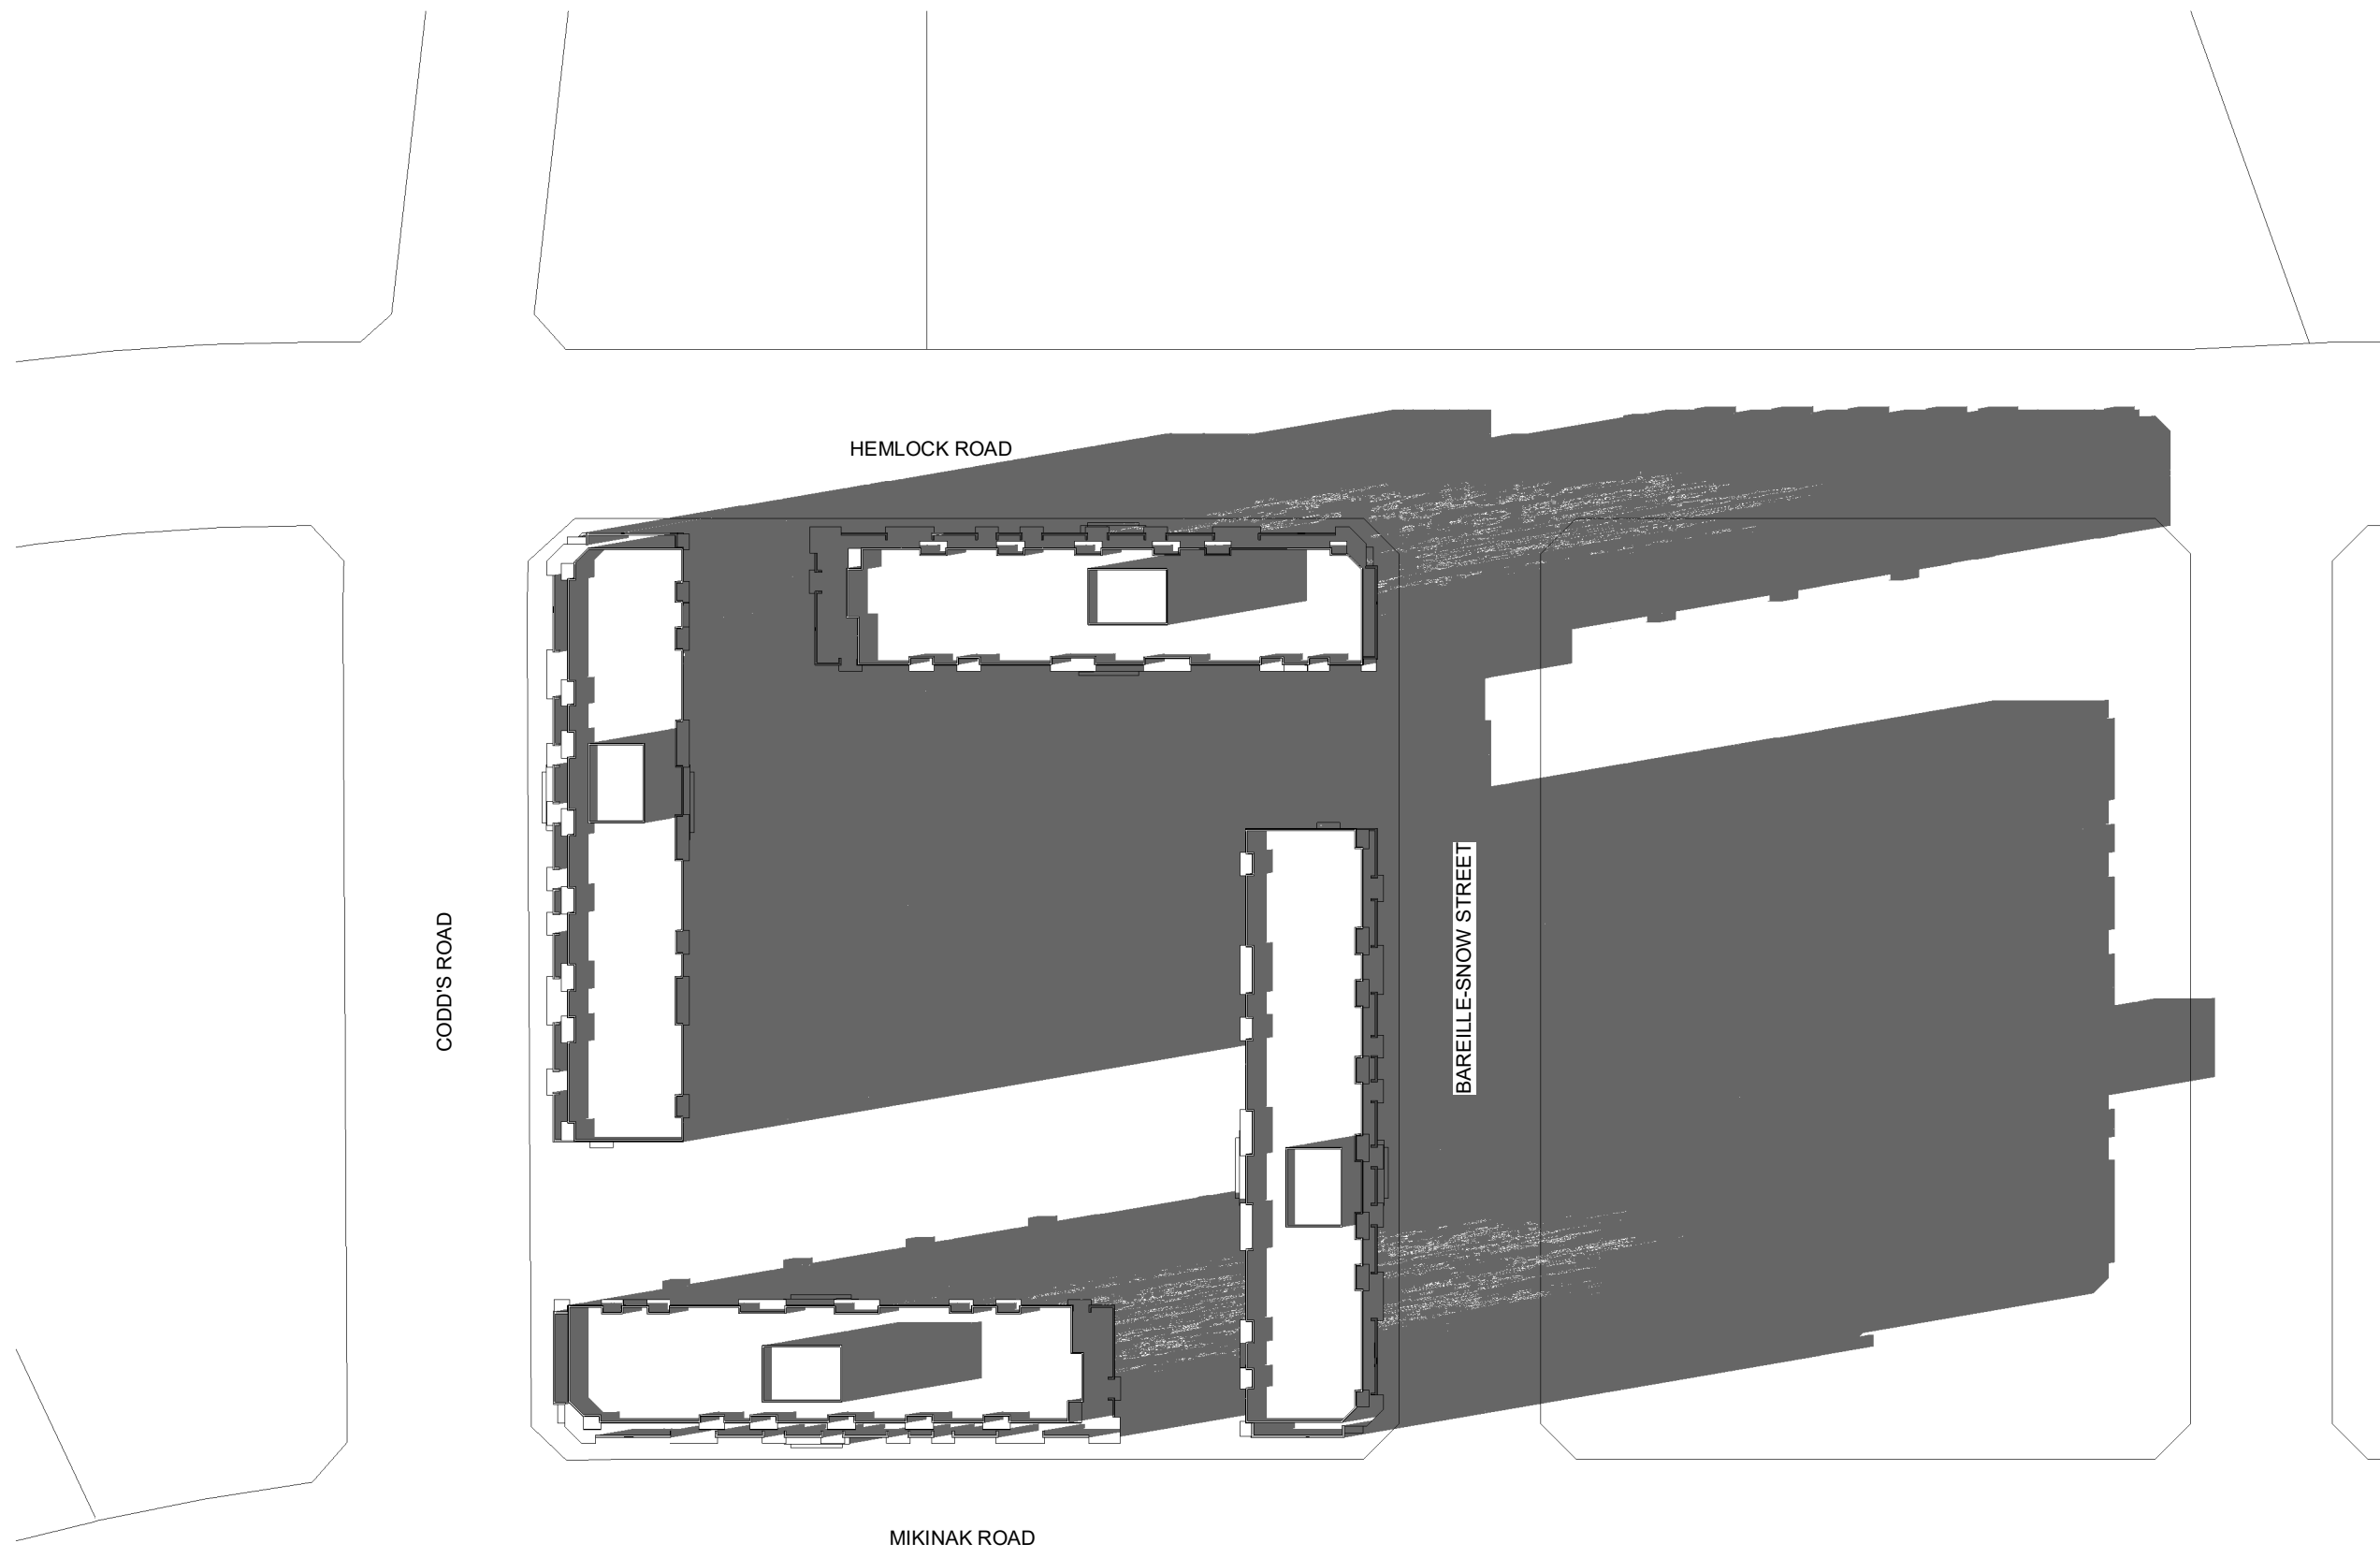

④ SEPTEMBER 21 - 6PM
1 : 1000

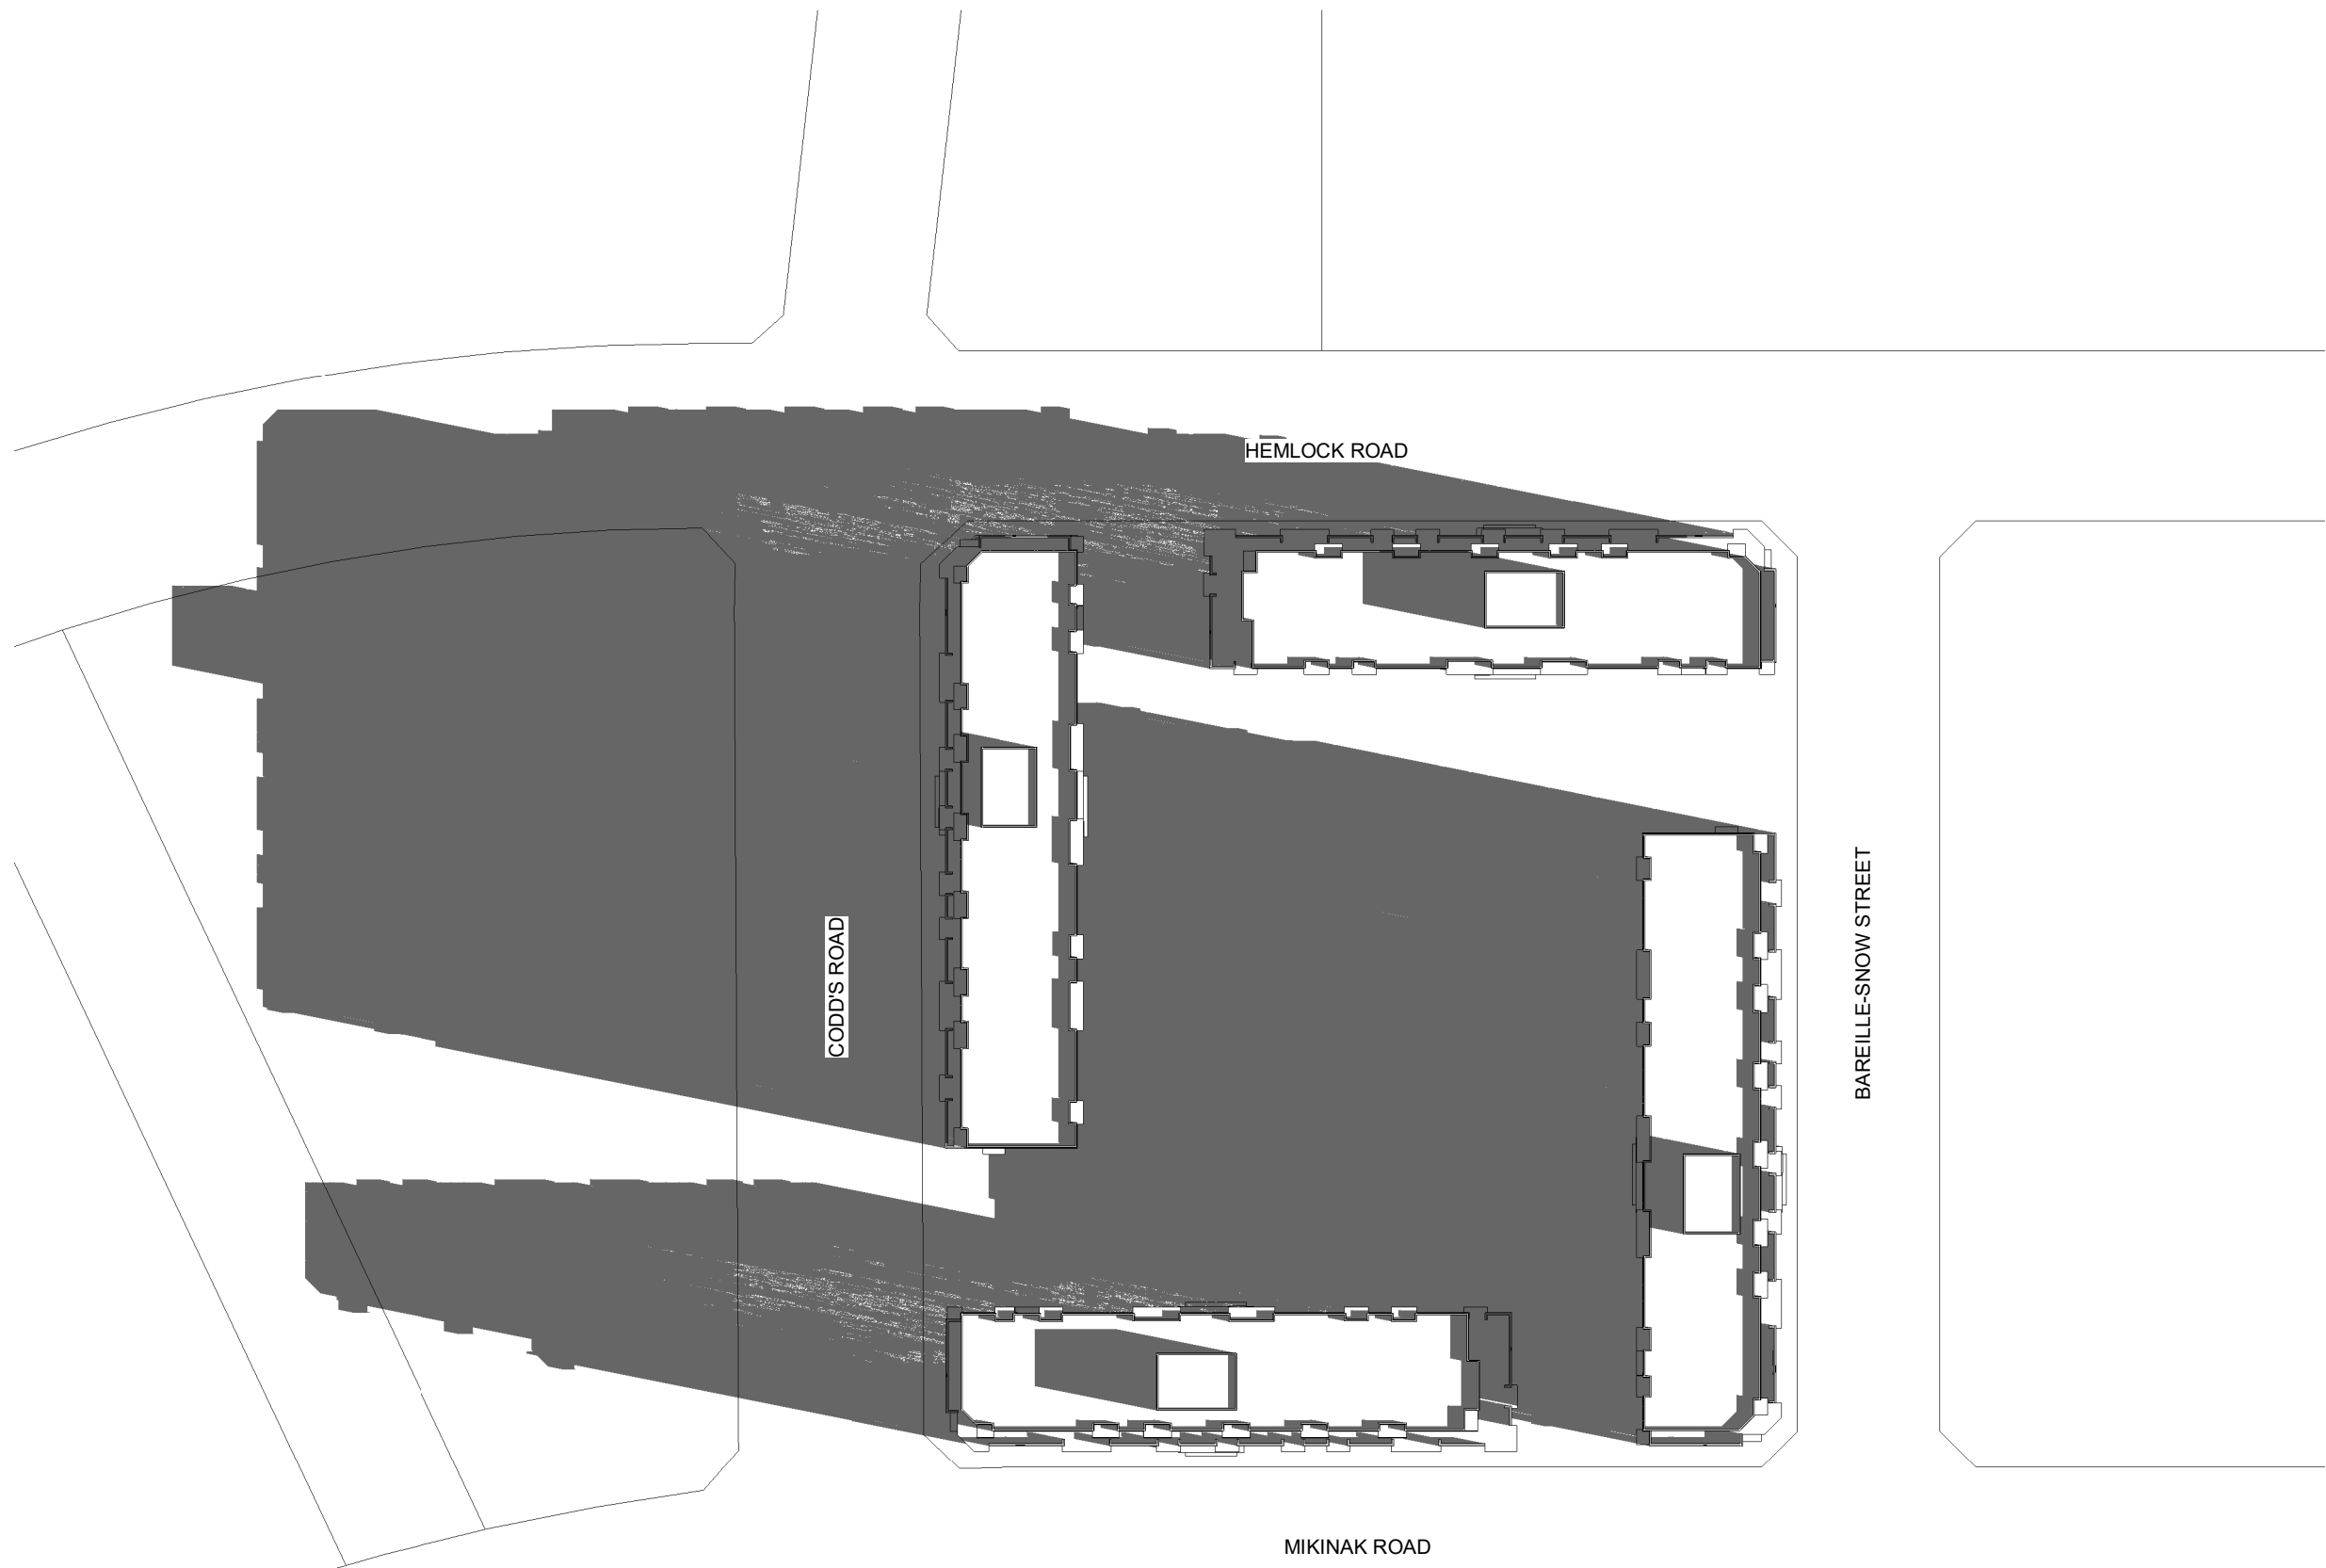

① SEPTEMBER 21 - 8AM
1 : 1000

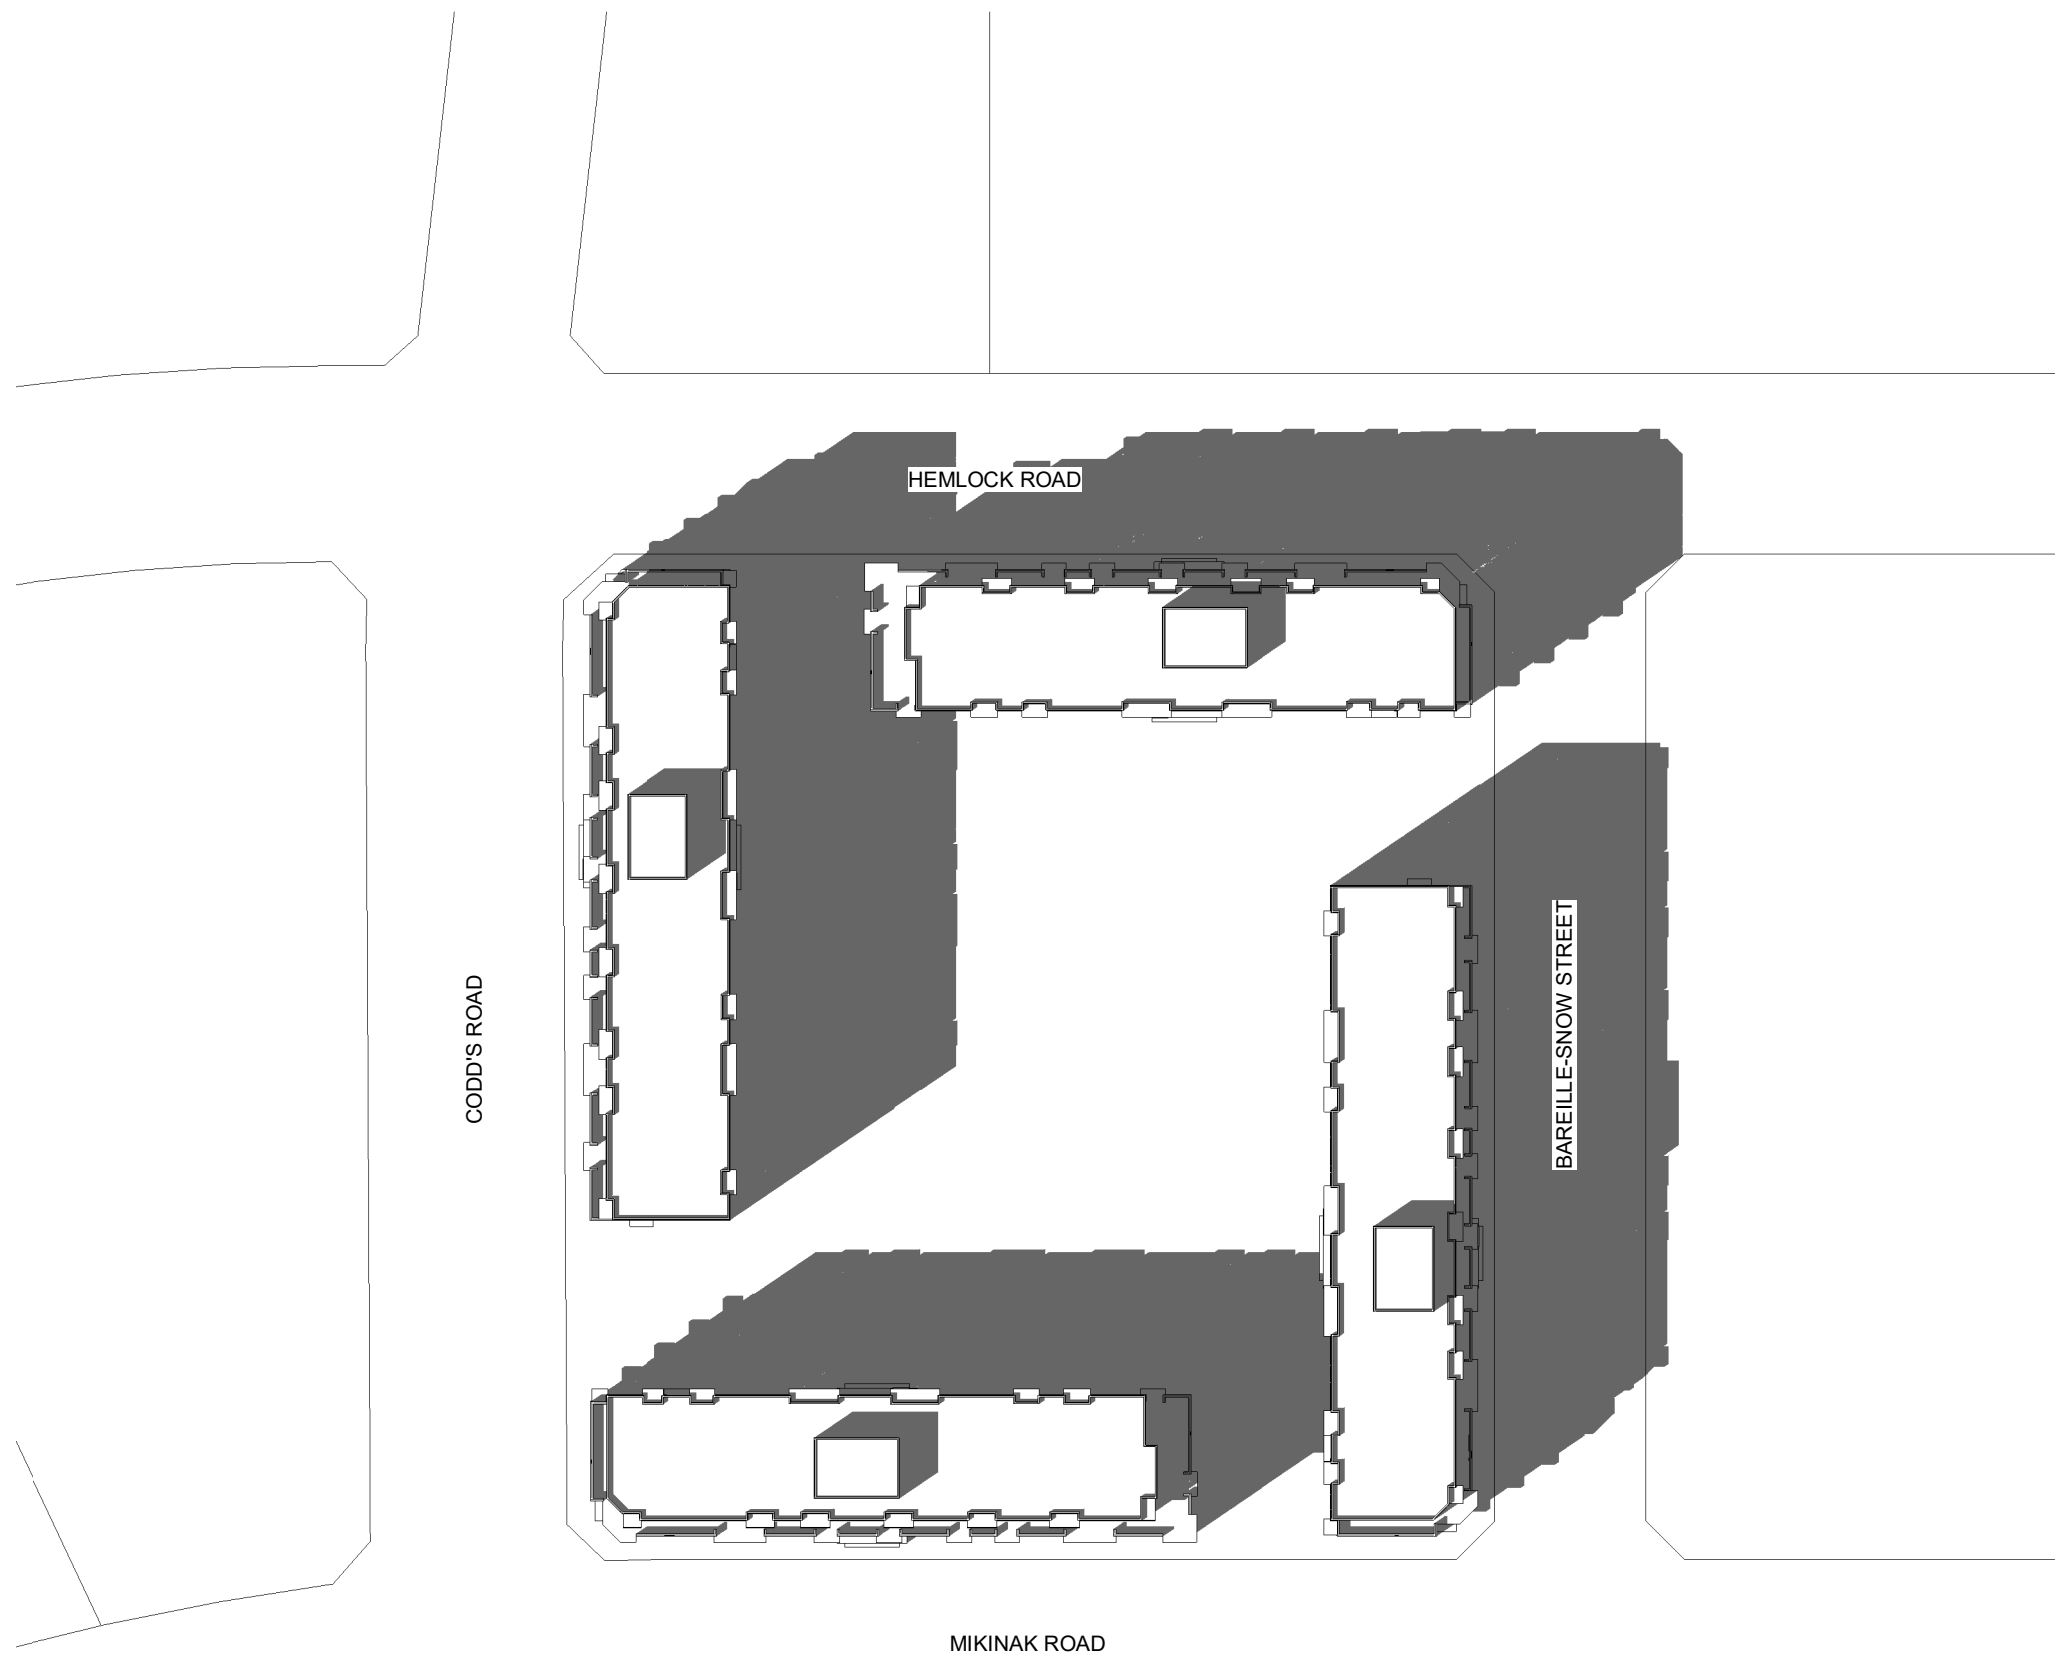

③ SEPTEMBER 21 - 4PM
1 : 1000

Q4 ARCHITECTS INC.

2171 Avenue Road
Suite 302, Toronto ON
M8M 4B4

T: 416.322.6334
F: 416.322.7294
E: info@q4architects.com



The contractor / builder must verify all dimensions on the job and report any discrepancy to the designer before proceeding with the work. Drawings are NOT to be scaled. All drawings and specifications are instruments of service and the copyright property of the designer and must be returned upon request.

Q4 Architects Inc. retains the copyright in all drawings, plans, sketches, and all digital information. They may not be copied or used for any other projects or purposes or distributed without the written consent of Q4 Architects Inc.

3	2nd SUBMISSION FOR SPA	04-10-2019	AM
2	C. OF ADJUSTMENT	27-08-2019	AM
1	ISSUED FOR SPA NO. 1	27-04-2018	MT

Revision/Issued Chart

WATERIDGE VILLAGE BLOCK 19

OTTAWA, ON

MATTAMY HOMES

Project No.	17045
Scale	1 : 1000
Drawn By	AM
Checked By	MG


SHADOW STUDY -
SEPTEMBER



2 DECEMBER 21 - 12PM
1 : 1000



3 DECEMBER 21 - 3PM
1 : 1000

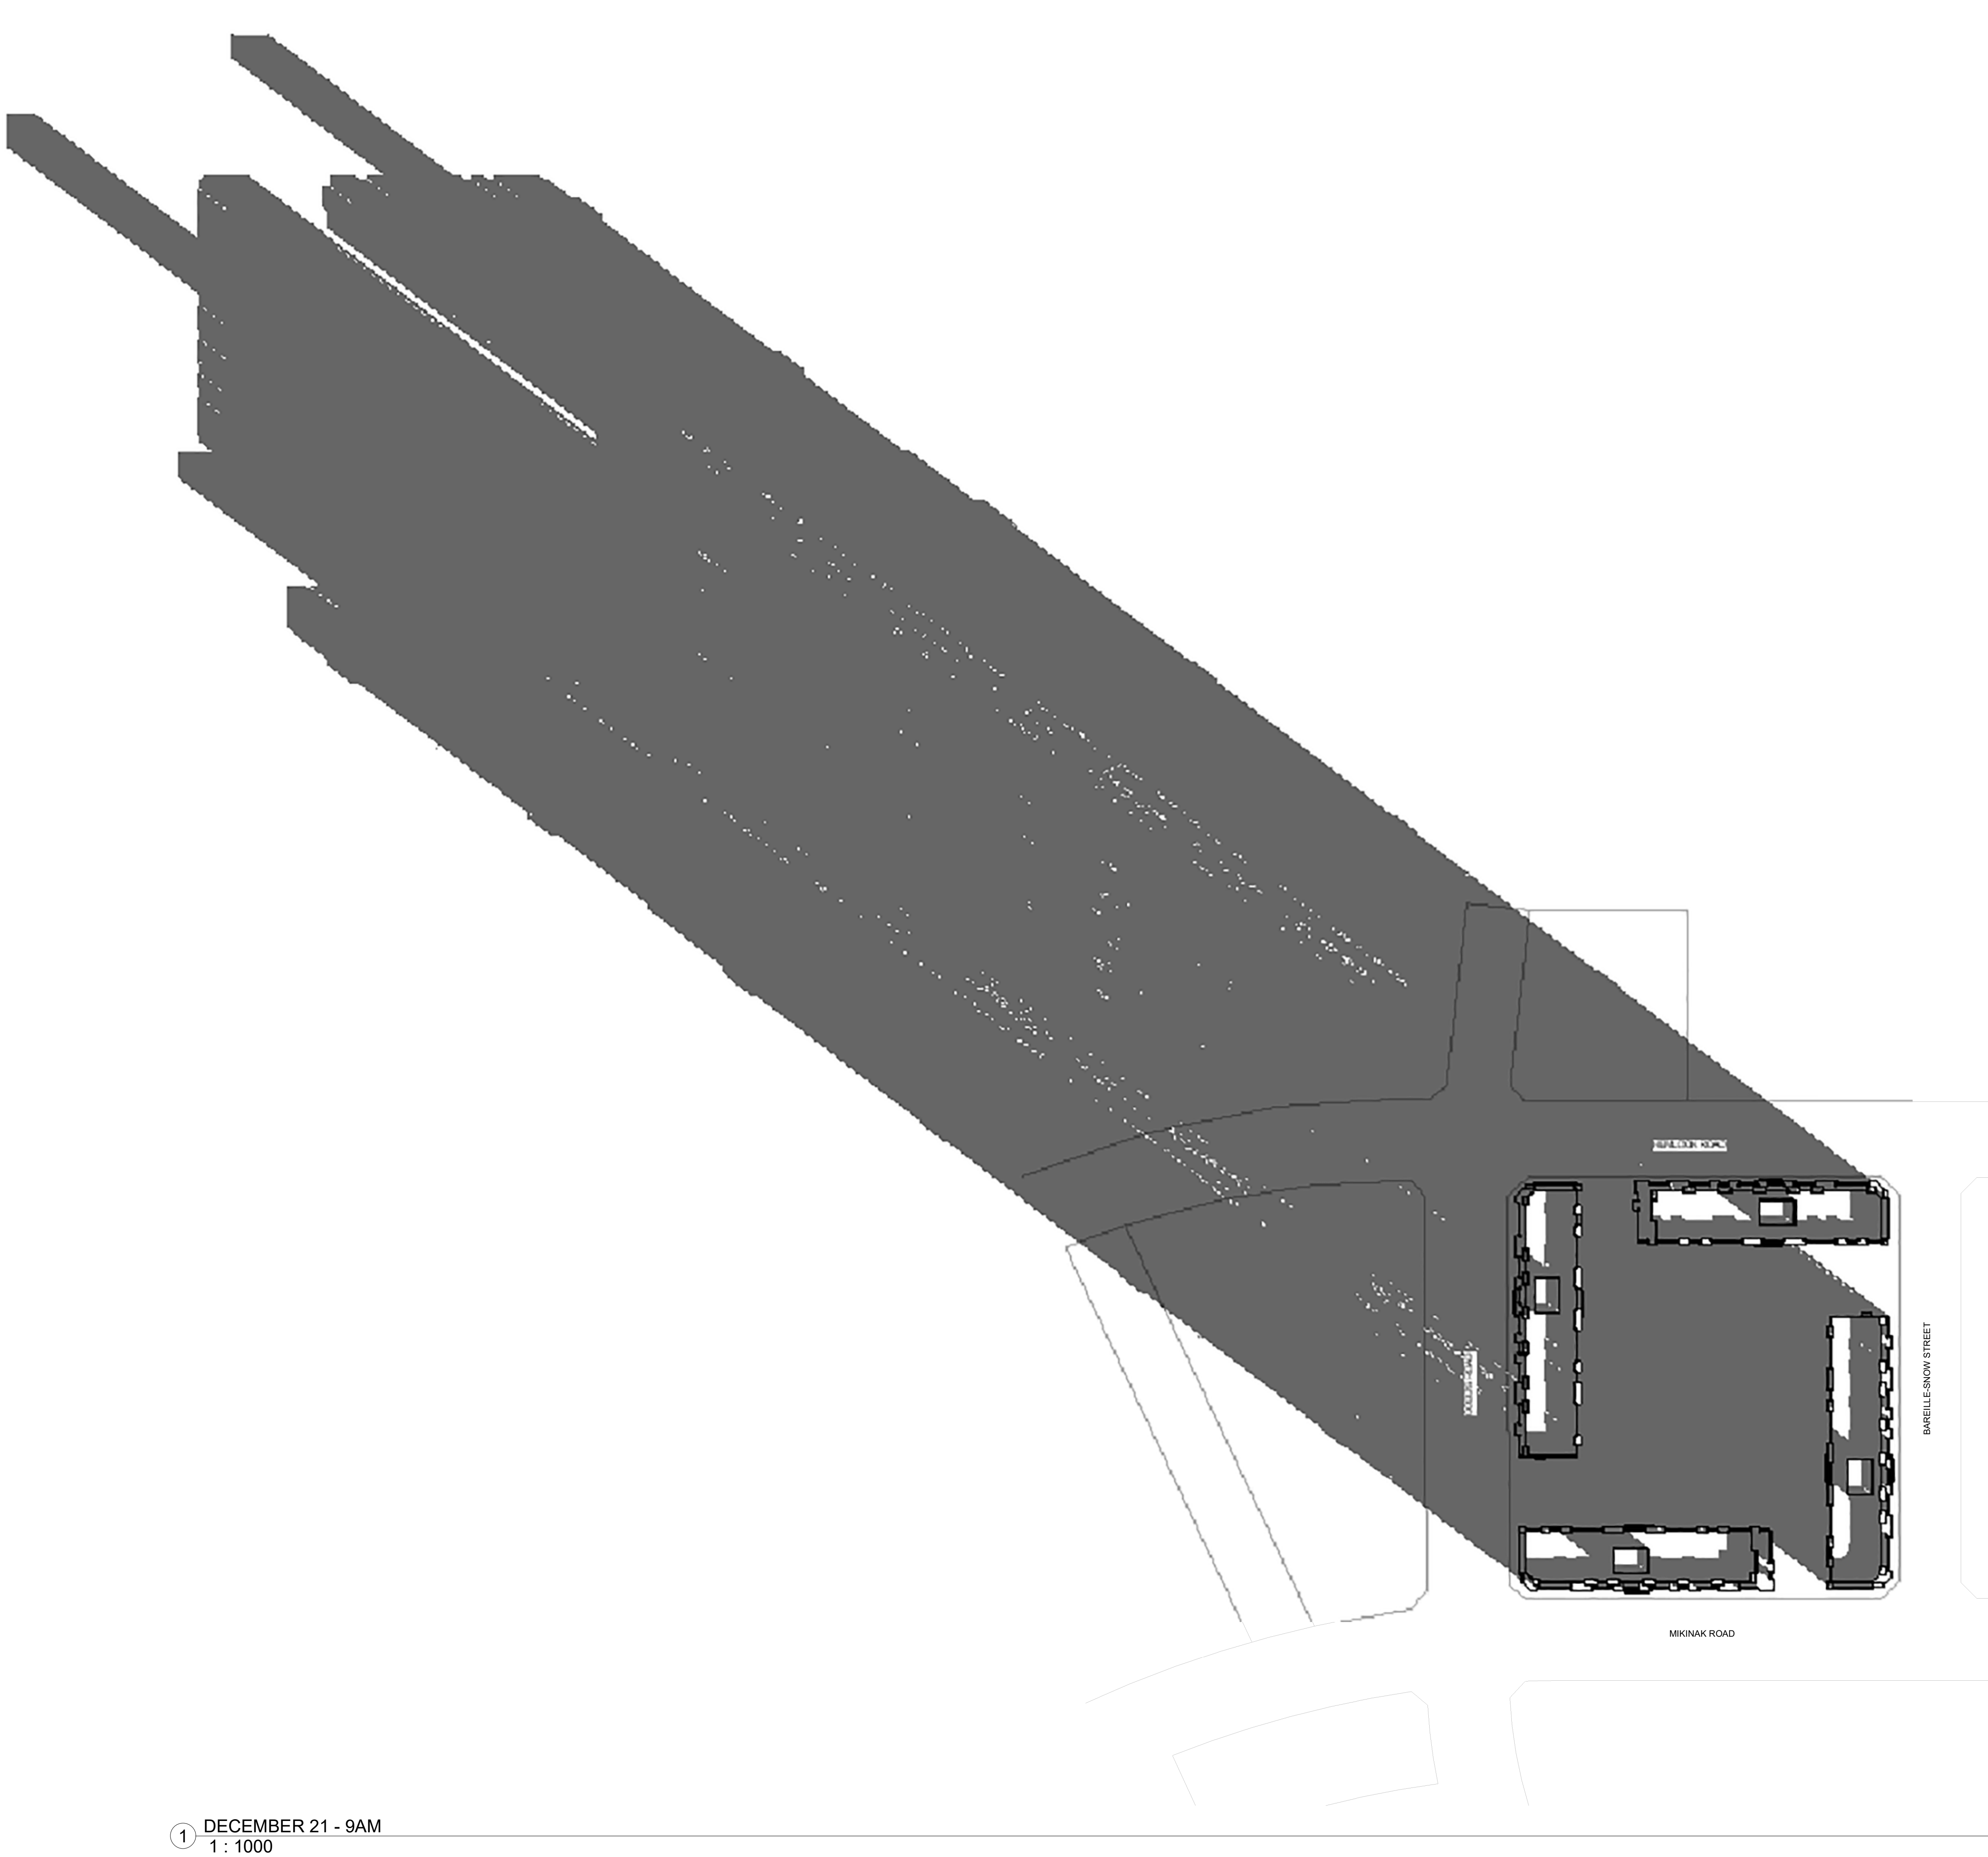

1 DECEMBER 21 - 9AM
1 : 1000

3	2nd SUBMISSION FOR SPA	04-10-2019	AM
2	C. OF ADJUSTMENT	27-08-2019	AM
1	ISSUED FOR SPA NO. 1	27-04-2018	MT

Revision/Issued Chart

WATERIDGE VILLAGE BLOCK 19

OTTAWA, ON

MATTAMY HOMES

Project No. 17045

Scale 1 : 1000

Drawn By AM

Checked By MG

SHADOW STUDY - DECEMBER