


LEGEND

- SAN --- SAN --- EXIST. SANITARY SEWER
- NEW SANITARY SEWER
- ST --- ST --- EXIST. STORM SEWER
- NEW STORM SEWER
- OW --- OW --- EXIST. WATER MAIN
- NEW WATER MAIN
- x x --- ABANDONED MAIN
- --- PROPERTY LINE
- ⊠ --- EXIST. CATCHBASIN
- ⊠ --- NEW CATCHBASIN
- ⊙ --- EXIST. MANHOLE
- ⊙ --- NEW MANHOLE
- ⊙ --- EXIST. VALVE
- ⊙ --- NEW VALVE
- ⊠ --- CAPPED SERVICE
- ⊠ --- FIRE HYDRANT
- ▲ --- GUY WIRE ANCHOR
- --- UTILITY POLE
- --- LIGHT STANDARD
- --- GAS METER
- ⬇ --- BUILDING ENTRANCE

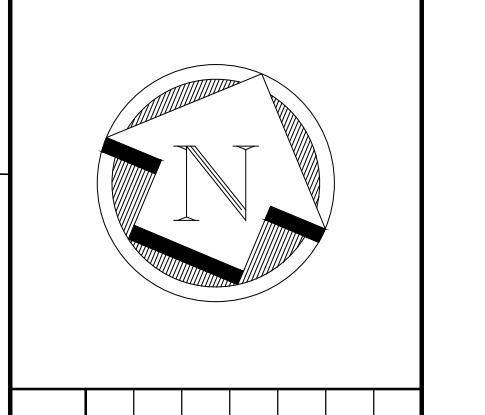

HALLEX ENGINEERING LTD.
 4999 Victoria Avenue,
 Mississauga, Ont. L4V 1L4
 Tel: 905-276-2410 Fax: 905-276-2415



REV.	DRAWING REVISION	DATE
0	ISSUED FOR SITE PLAN APPROVAL	MAR. 13, 2019
1	ISSUED FOR SITE PLAN APPROVAL	DEC. 06, 2019

CLIENT:
 ACK ARCHITECTS
 443 EASTCHESTER AVENUE
 ST. CATHARINES, ON
 L2M 6S2

PROJECT:
 PROPOSED FREESTANDING
 PAD BUILDING
 5150 INNES ROAD,
 ORLÉANS, ON

SHEET TITLE:
 SITE SERVICES PLAN

DATE:	JAN. 2019
SCALE:	AS SHOWN
DR. BY:	LB
CH. BY:	JS/JH
JOB No.:	190105
DWG.	C1
REV.	1

EXISTING SITE SERVICING INFORMATION
 SITE SERVICES ARE APPROXIMATE AND WERE DERIVED USING STANTEC GEOMATICS LTD. SURVEY 161613913-111, DATED AUGUST 16, 2018 AND SITE SERVICING DRAWINGS BY J.L. RICHARDS & ASSOCIATES LIMITED JOB NO: 12912-07, 20633 DRAWING C2 REVISION 25 DATED 10/24/08. SITE SERVICES MUST BE FIELD VERIFIED PRIOR TO CONSTRUCTION. ANY DEVIATIONS FROM THE DESIGN DRAWINGS ARE TO BE CONVEYED TO THE ENGINEER FOR REVIEW AND ADJUSTMENTS AS REQUIRED.

D07-12-19-0115