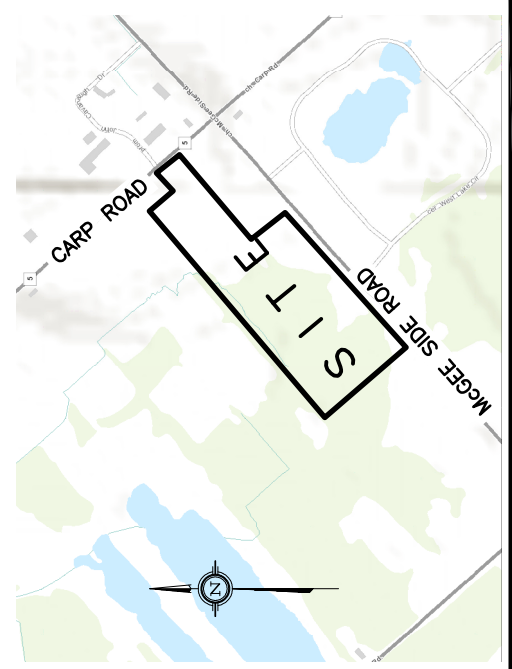


[illegible]

KEY PLAN

[illegible]

D. B. GRAY ENGINEERING INC.
Stormwater Management • Grading & Drainage • Storm & Sanitary Sewers • Retention
700 Long Point Circle 613-425-8044
Ottawa, Ontario d.gray@dbgrayengineering.com

PROPOSED
2 STOREY OFFICE
BUILDING & GARAGE
3025 CARP ROAD
CARP, ONTARIO

Drawing Title

GRADING PLAN

