
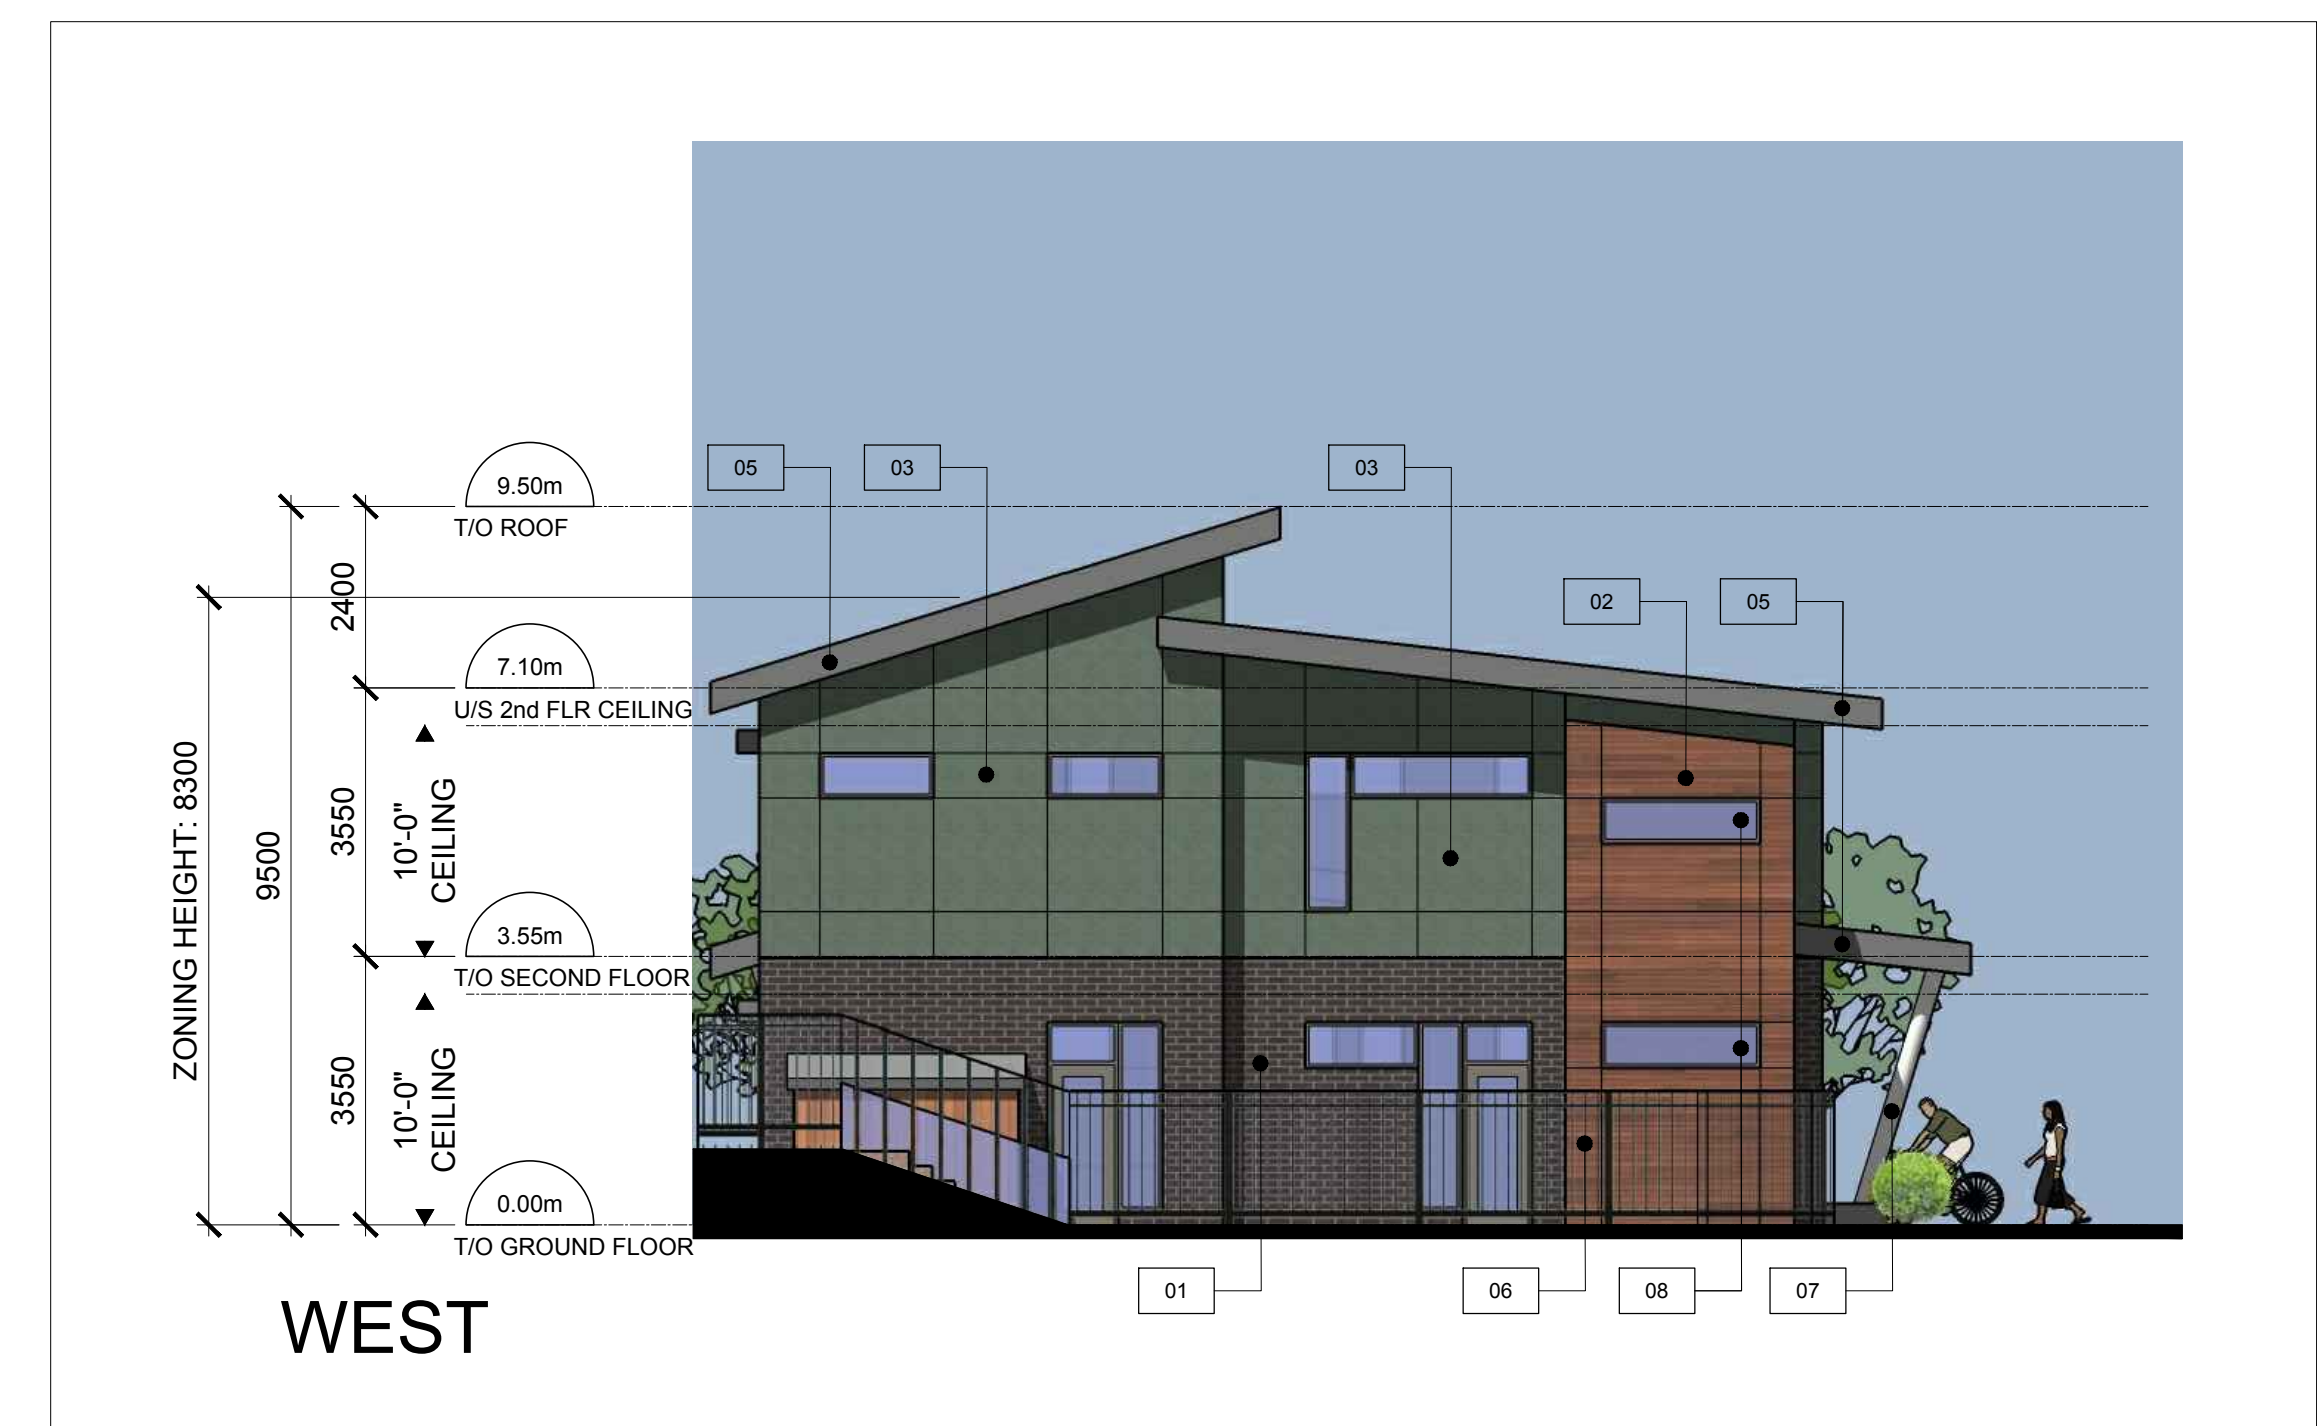


ADAM BROWN
MANAGER, DEVELOPMENT REVIEW - RURAL
PLANNING, INFRASTRUCTURE & ECONOMIC
DEVELOPMENT DEPARTMENT, CITY OF OTTAWA

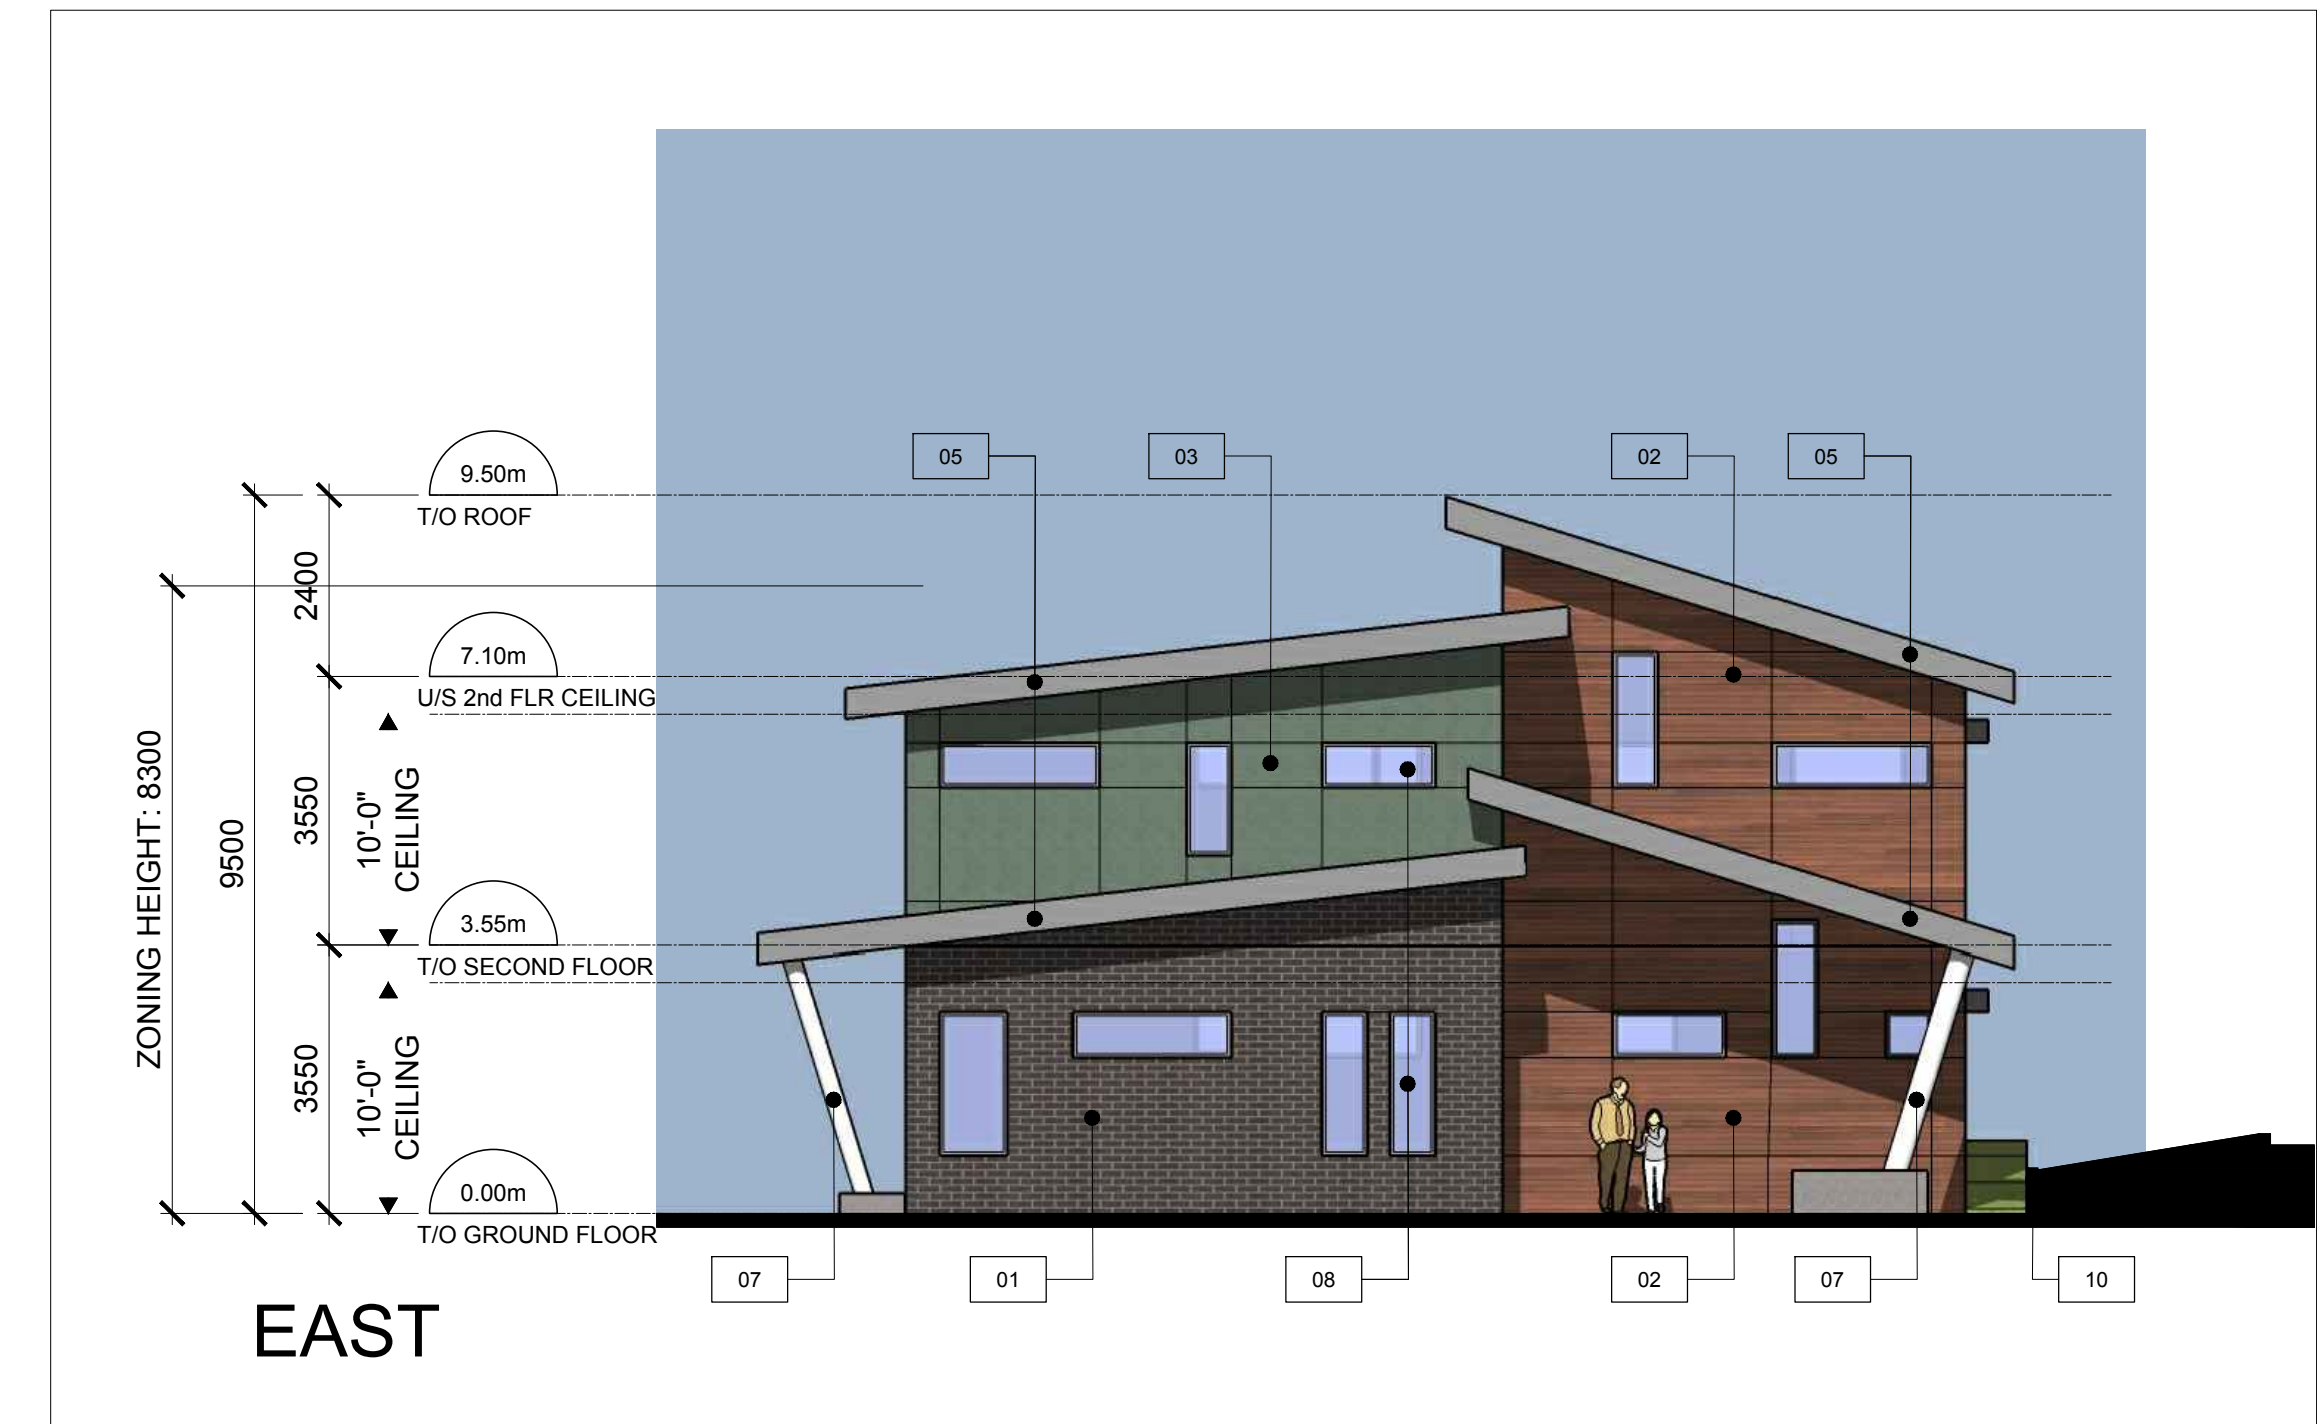

LEGEND:

- | | | |
|-------------------------------|---|---------------------------------|
| 01 BLACK BRICK - BUFF FINISH | 02 CEMENT BOARD - DUAL-TONE WOOD FINISH | 03 CEMENT BOARD - STUCCO FINISH |
| 04 METAL ROOFING | 05 METAL FACIA TRIM - CHARCOAL COLOUR | 06 1.5M HIGH PRIVACY FENCE |
| 07 STEEL ROOF SUPPORT | 08 ALUMINUM FRAME WINDOWS - CHARCOAL COLOUR | 09 FIRE SHUTTER |
| 10 RETAINING WALL - SEE CIVIL | | |