



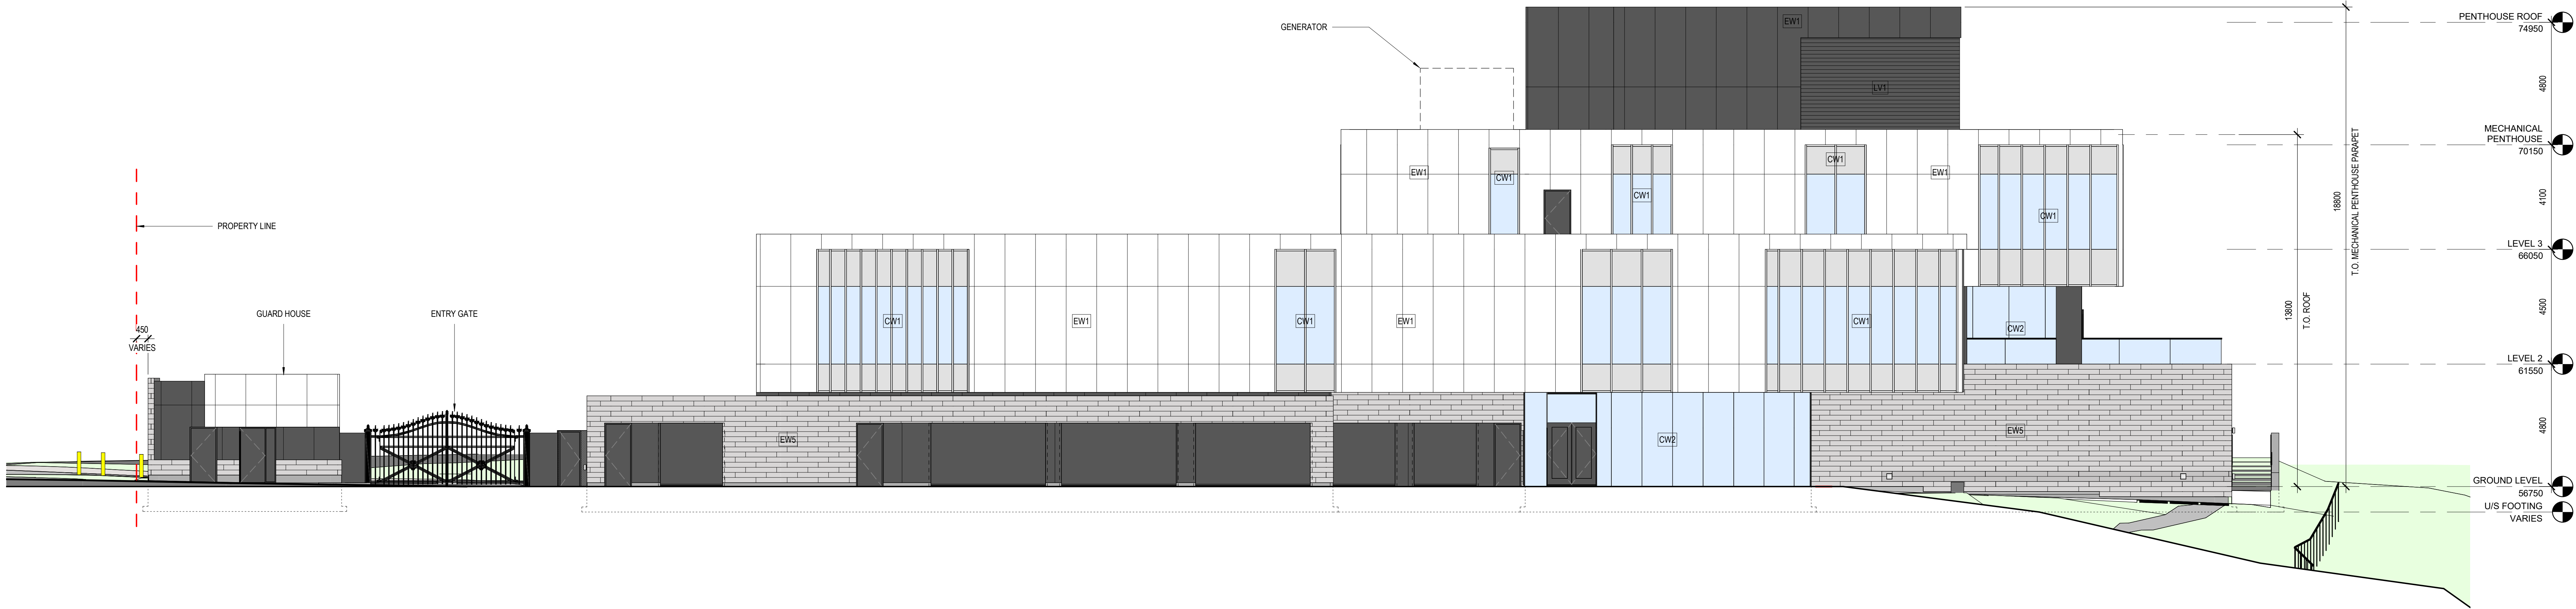

1 NORTH
SCALE: 1 : 100

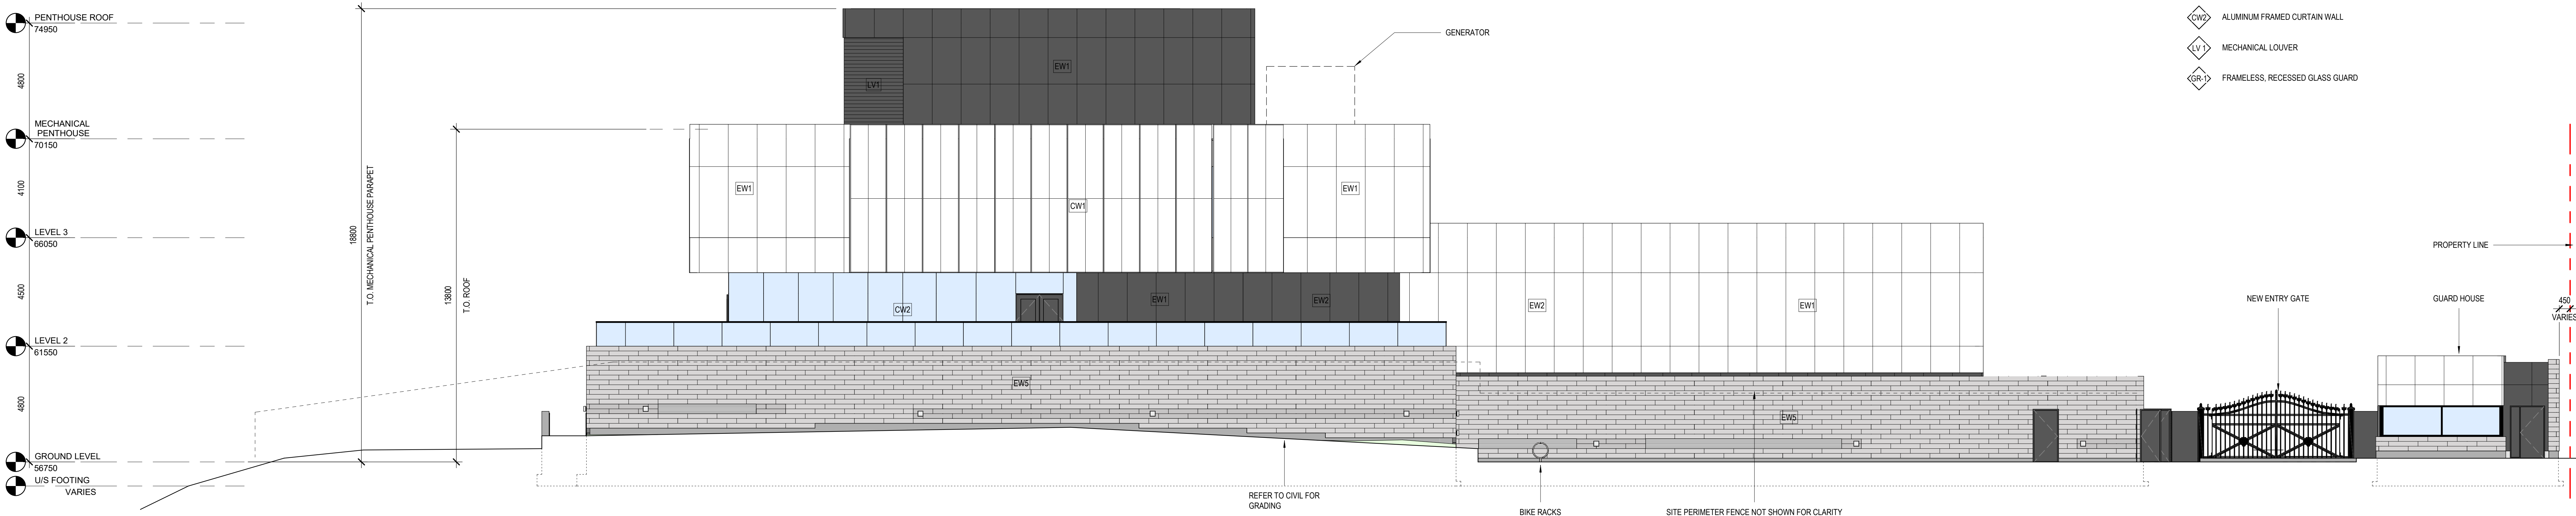

2 SOUTH
SCALE: 1 : 100

- EXTERIOR ASSEMBLY SYSTEMS
- EW1 CERAMIC PANEL RAIN-SCREEN CLADDING ON WIND BEARING STUDS
 - EW2 CERAMIC PANEL RAIN-SCREEN CLADDING ON CONCRETE WALL
 - EW3 CERAMIC PANEL RAIN-SCREEN CLADDING ON CMU
 - EW4 HONED LIMESTONE MASONRY VENEER (STUD BACK-UP)
 - EW5 HONED LIMESTONE MASONRY VENEER CLADDING ON CONCRETE
 - EW6 HONED LIMESTONE MASONRY VENEER CLADDING ON CMU
 - CW1 ALUMINUM FRAMED CURTAIN WALL/WINDOW C/W EXTERIOR SHADING DEVICES
 - CW2 ALUMINUM FRAMED CURTAIN WALL
 - LV MECHANICAL LOUVER
 - GR1 FRAMELESS, RECESSED GLASS GUARD



Project
**OTTAWA RE-PROVISION
BHC - EARNSCLIFFE**

Prepared For
**Foreign & Commonwealth
Office**



HOK Architects Corporation
205 Catherine Street, Suite 101
Ottawa, Ontario K2P 1C3 Canada
t +1 613 226 9650 f +1 613 226 9656

All reproduction & intellectual property rights reserved ©

In Association with
WYG
5th Floor, Longcross Court
47 Newport Road
Canterbury, CT24 0AD
United Kingdom

MACE
155 Moorgate
London, EC2M 6XB
United Kingdom

GLEEDS
95 New Cavendish Street
London, W1W 6XF
United Kingdom


SMITH + ANDERSEN
1600 Carling Avenue, Suite 530
Ottawa, Ontario, K1Z 1G3

CUNLIFFE & ASSOCIATES INC.
102-1737 Woodward Drive
Ottawa, Ontario, K2C 0P9

CSW LANDSCAPE ARCHITECTS LTD.
319 McRae Avenue, Suite 502
Ottawa, Ontario, K1Z 0B9

**NOVATECH ENGINEERING CONSULTANTS
LIMITED**
2401 Michael Cowpland Drive, Suite 200
Ottawa, Ontario, K2M 1P6

Key Plan

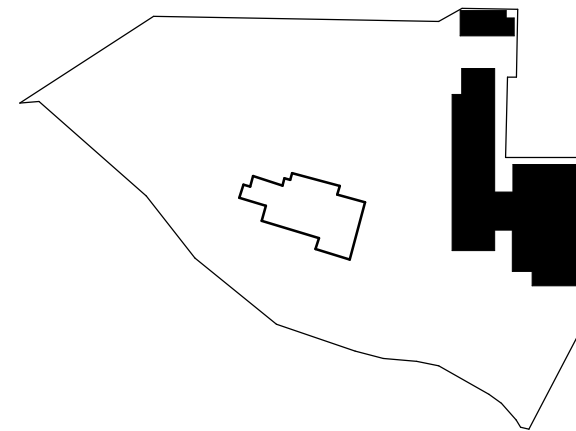

Professional Seals



No.	Description	Date
1	ISSUED FOR RIBA STAGE 3 APPROVAL	2019-10-19
2	ISSUED FOR REVIEW	2019-10-25
3	ISSUED FOR SPA	2019-11-08

Project No: 18.32318.00

Sheet Title

BUILDING ELEVATIONS

Original drawing is A0. Do not scale contents of this drawing.

Sheet Number

A500