


BLOCK 2A + 2B - NORTH ELEVATIONS



BLOCK 2A + 2B - SOUTH ELEVATIONS



BLOCK 2A - EAST ELEVATION

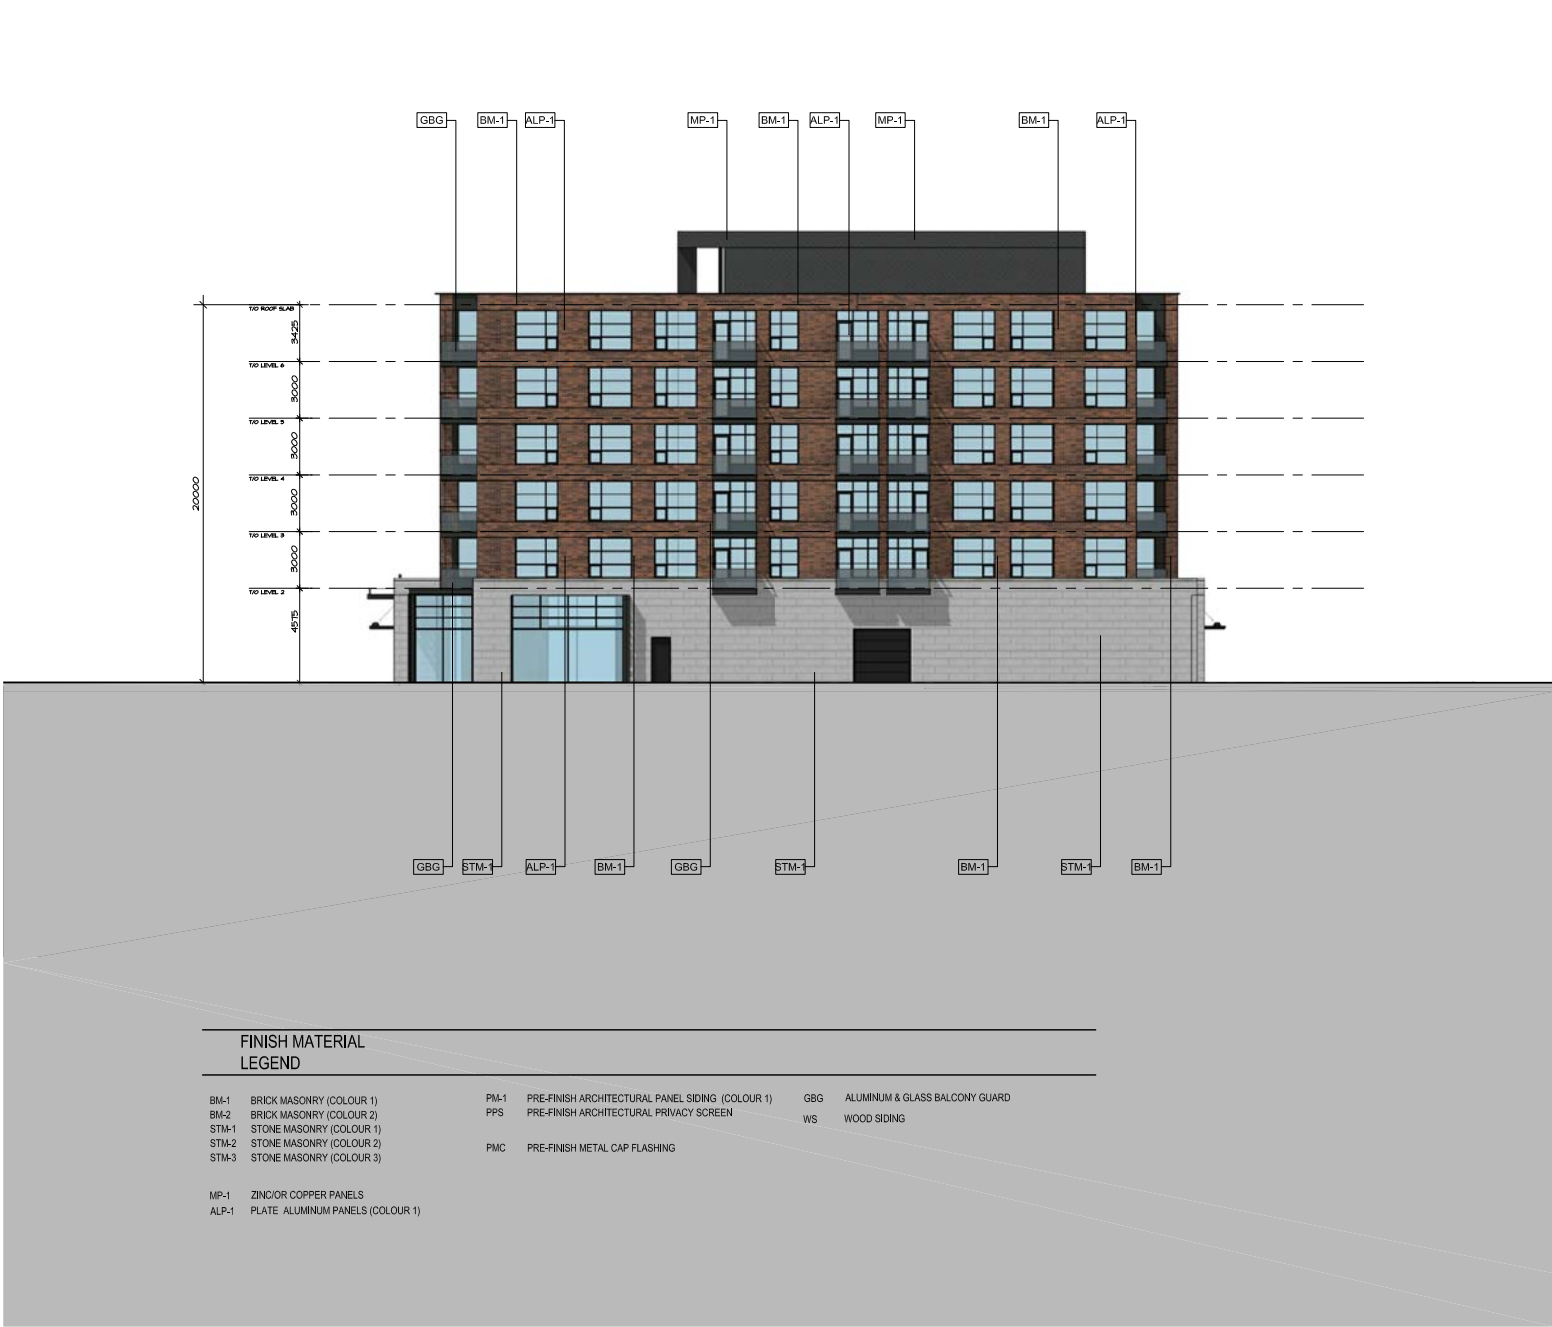


BLOCK 2B - EAST ELEVATION



BLOCK 2A - WEST ELEVATION



BLOCK 2B - WEST ELEVATION

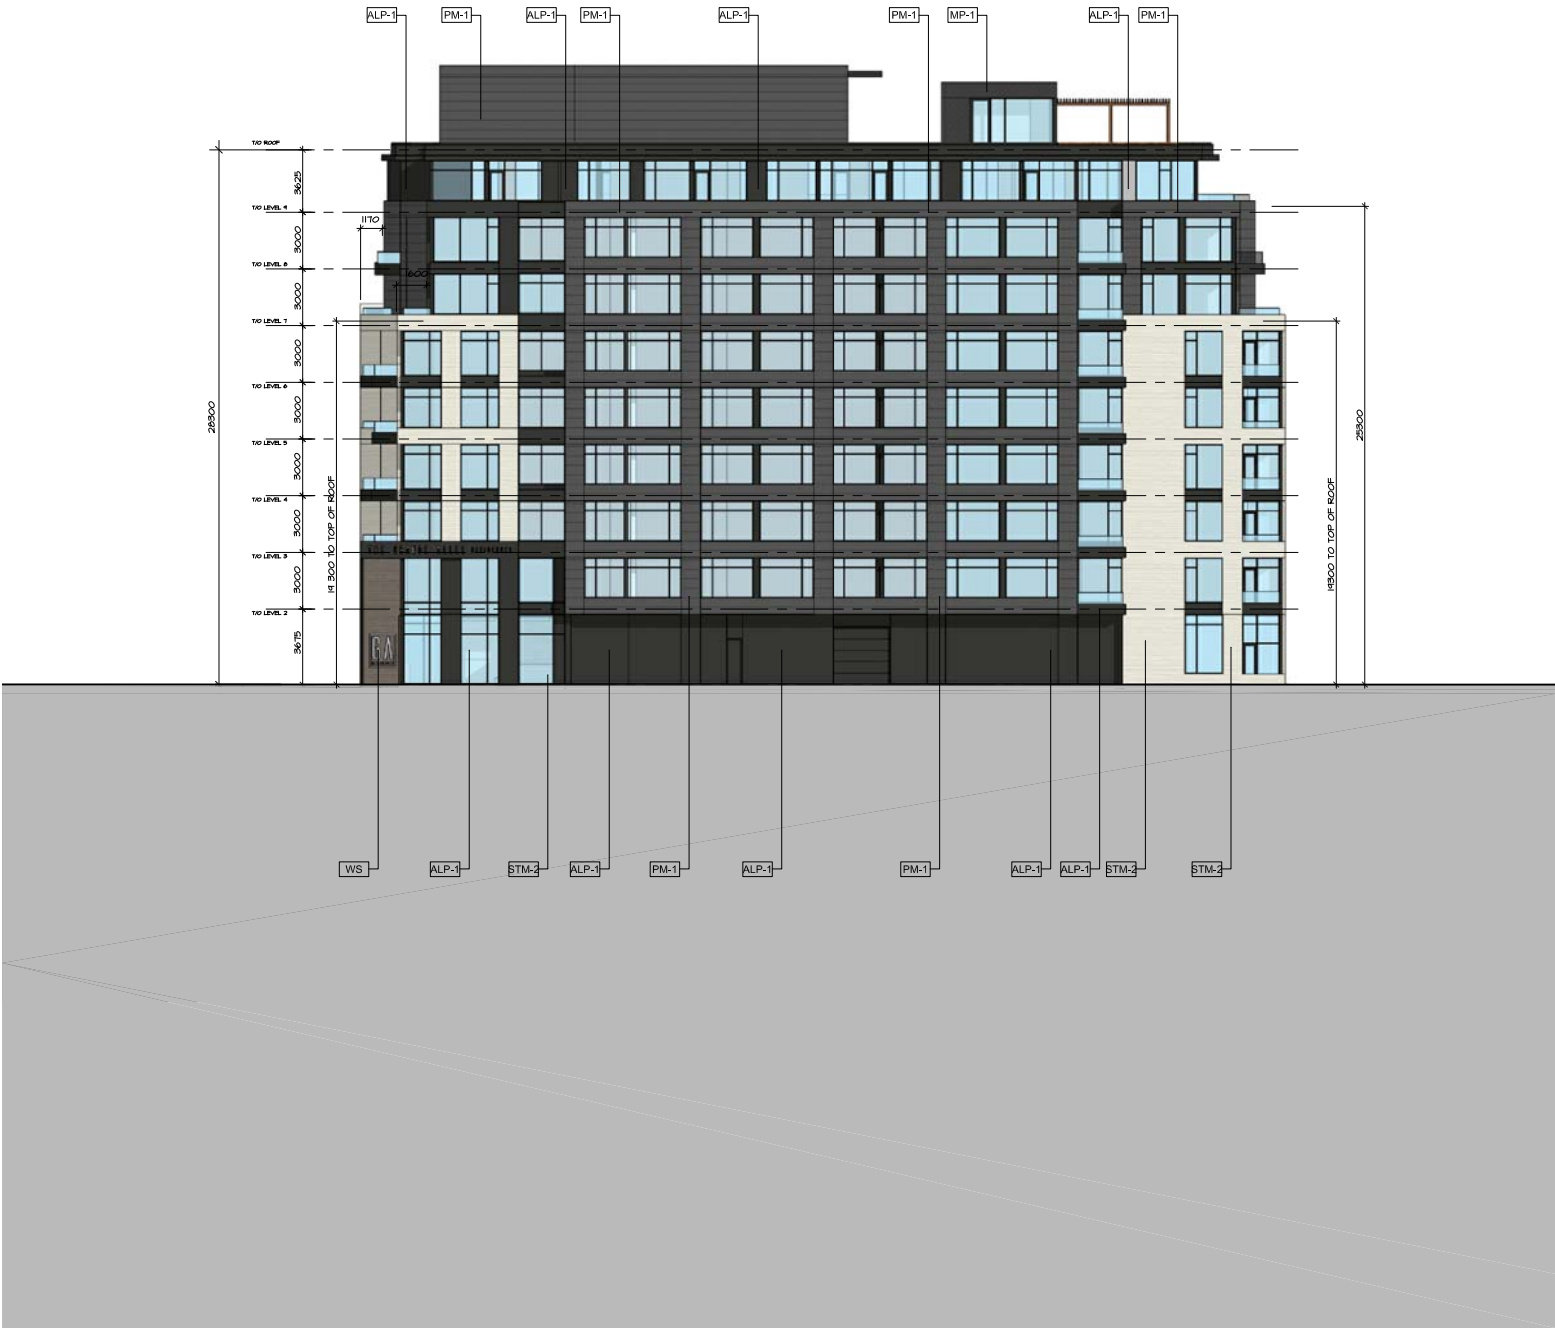

GREYSTONE VILLAGE
COMMERCIAL MIXED USE- RENTAL APARTMENTS

BUILDINGS 2A - 2B
ELEVATIONS
MAR 18, 2019

