


1803 Lincoln Fields - Northwest
Parking Lot Barricade Sketch
November 15, 2019
Scale 1:250

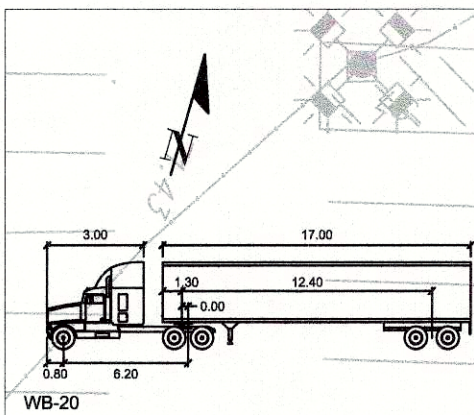

APPROVED ☐ REFUSED ☐

THIS 2 DAY OF January, 2020

M. Rick O'Connor
M. RICK O'CONNOR, CITY CLERK,
OFFICE OF THE CITY CLERK, CITY OF OTTAWA

WB-20


Tractor Width	
Trailer Width	
Tractor Track	
Trailer Track	

meters

: 2.60	Lock to Lock Time	: 6.0
: 2.60	Steering Angle	: 28.2
: 2.60	Articulating Angle	: 70.0
: 2.60		

Gate

Pin Curbs

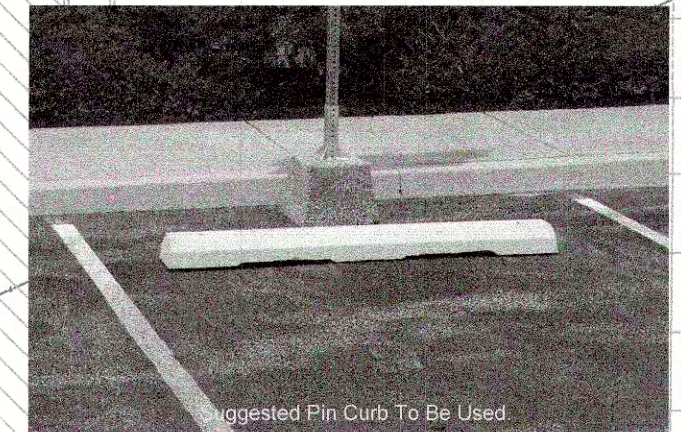

Proposed Metro Building