


\*NOTE: FOR INFORMATION ONLY

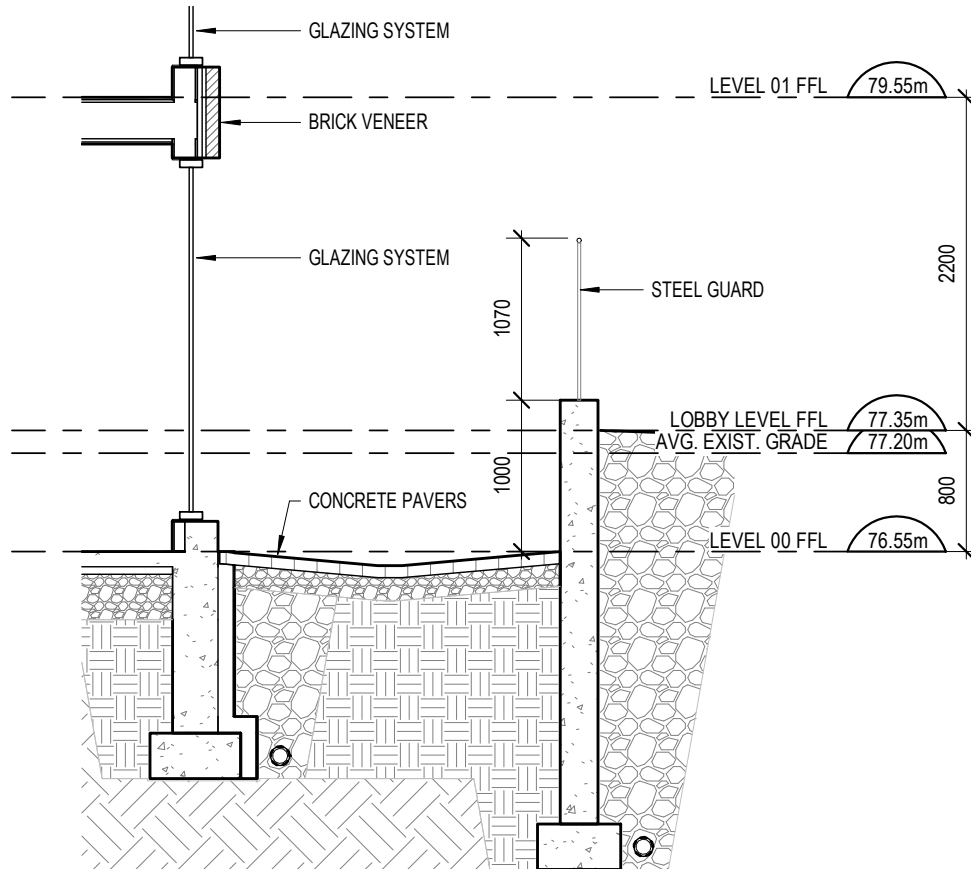

701 CHURCHILL

SUNKEN TERRACE AT  
NORTH SIDE

project1  
studio

| 613.884.3939 | mail@project1studio.ca

DRAWN  
12/02/19

PROJECT	REVISION
1843	0

DRAWN	REVIEWED
LB	RMK

SCALE  
1 : 50

**ASK-001**

Note: This drawing is the property of the Architect and may not be reproduced or used without the expressed consent of the Architect. The Contractor is responsible for checking and verifying all levels and dimensions and shall report all discrepancies to the Architect and obtain clarification prior to commencing work.