


DRAWING LEGEND

CB	CATCH BASIN
MH	MANHOLE
CB/MH	CATCH BASIN/MANHOLE
SP	SPRINGLINE OF PIPE
IN	INVERT OF PIPE
IN/	SUBDRAIN IN CB
IN/	SUBDRAIN IN CB/MH
ST	SANITARY SEWER
ST	STORM SEWER
WS/W	WATER SERVICE/WATERMAIN
CS	CURB STOP & STANDPOST
VV	VALVE & VALVE BOX
FI	FIRE HYDRANT
FDC	FIRE DEPARTMENT CONNECTION
RD	ROOF DRAIN
WM	WATER METER
WM	REMOVE WATER METER READOUT
+66.75	EXISTING GRADE ELEVATION
+66.75	PROPOSED GRADE ELEVATION
0.3%	PROPOSED SLOPE OF GRADE
0.3%	EXISTING SLOPE OF GRADE
→	EMERGENCY OVERLAND FLOW
---	CENTRELINE OF SWALE
---	PROPERTY LINE
---	150mm CURB/DEPRESSED CURB
---	SILT FENCE BARRIER
---	MEDIUM-DUTY PAVEMENT
---	HEAVY-DUTY PAVEMENT
---	CONCRETE
---	LANDSCAPE
---	FIRST FLOOR ELEVATION
---	UNDERSIDE OF FOOTING

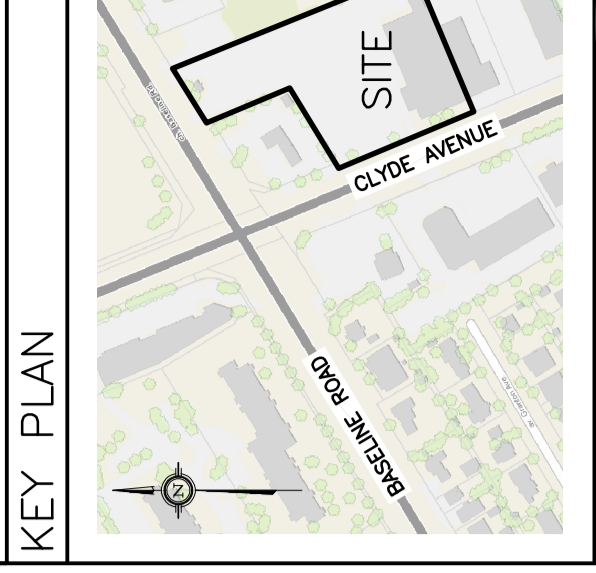

No.	DATE	REVISION
2	JAN 8-20	ISSUED FOR APPROVAL
1	DEC 12-19	ISSUED FOR COORDINATION



D. B. GRAY ENGINEERING INC.
 700 Long Point Circle
 Ottawa, Ontario
 613-425-8044
 dgray@dbgrayengineering.com

PROPOSED 6 STOREY RESTAURANT & STORAGE FACILITY & 1 STOREY RESTAURANT
 1375 CLYDE AVENUE
 OTTAWA, ONTARIO

EROSION & SEDIMENT CONTROL PLAN

Drawn: D.B.G.
 Hor. Scale: 1:250
 Vert. Scale: As Shown
 Date: SEP 17-19
 Job No.: 19058
 Drawing No.: **C-4** of **8**

ENGINEERING PROFESSIONAL ENGINEER
 D.B. GRAY
 17016502
 JUN 8-20
 NOT VALID UNLESS SIGNED & DATED

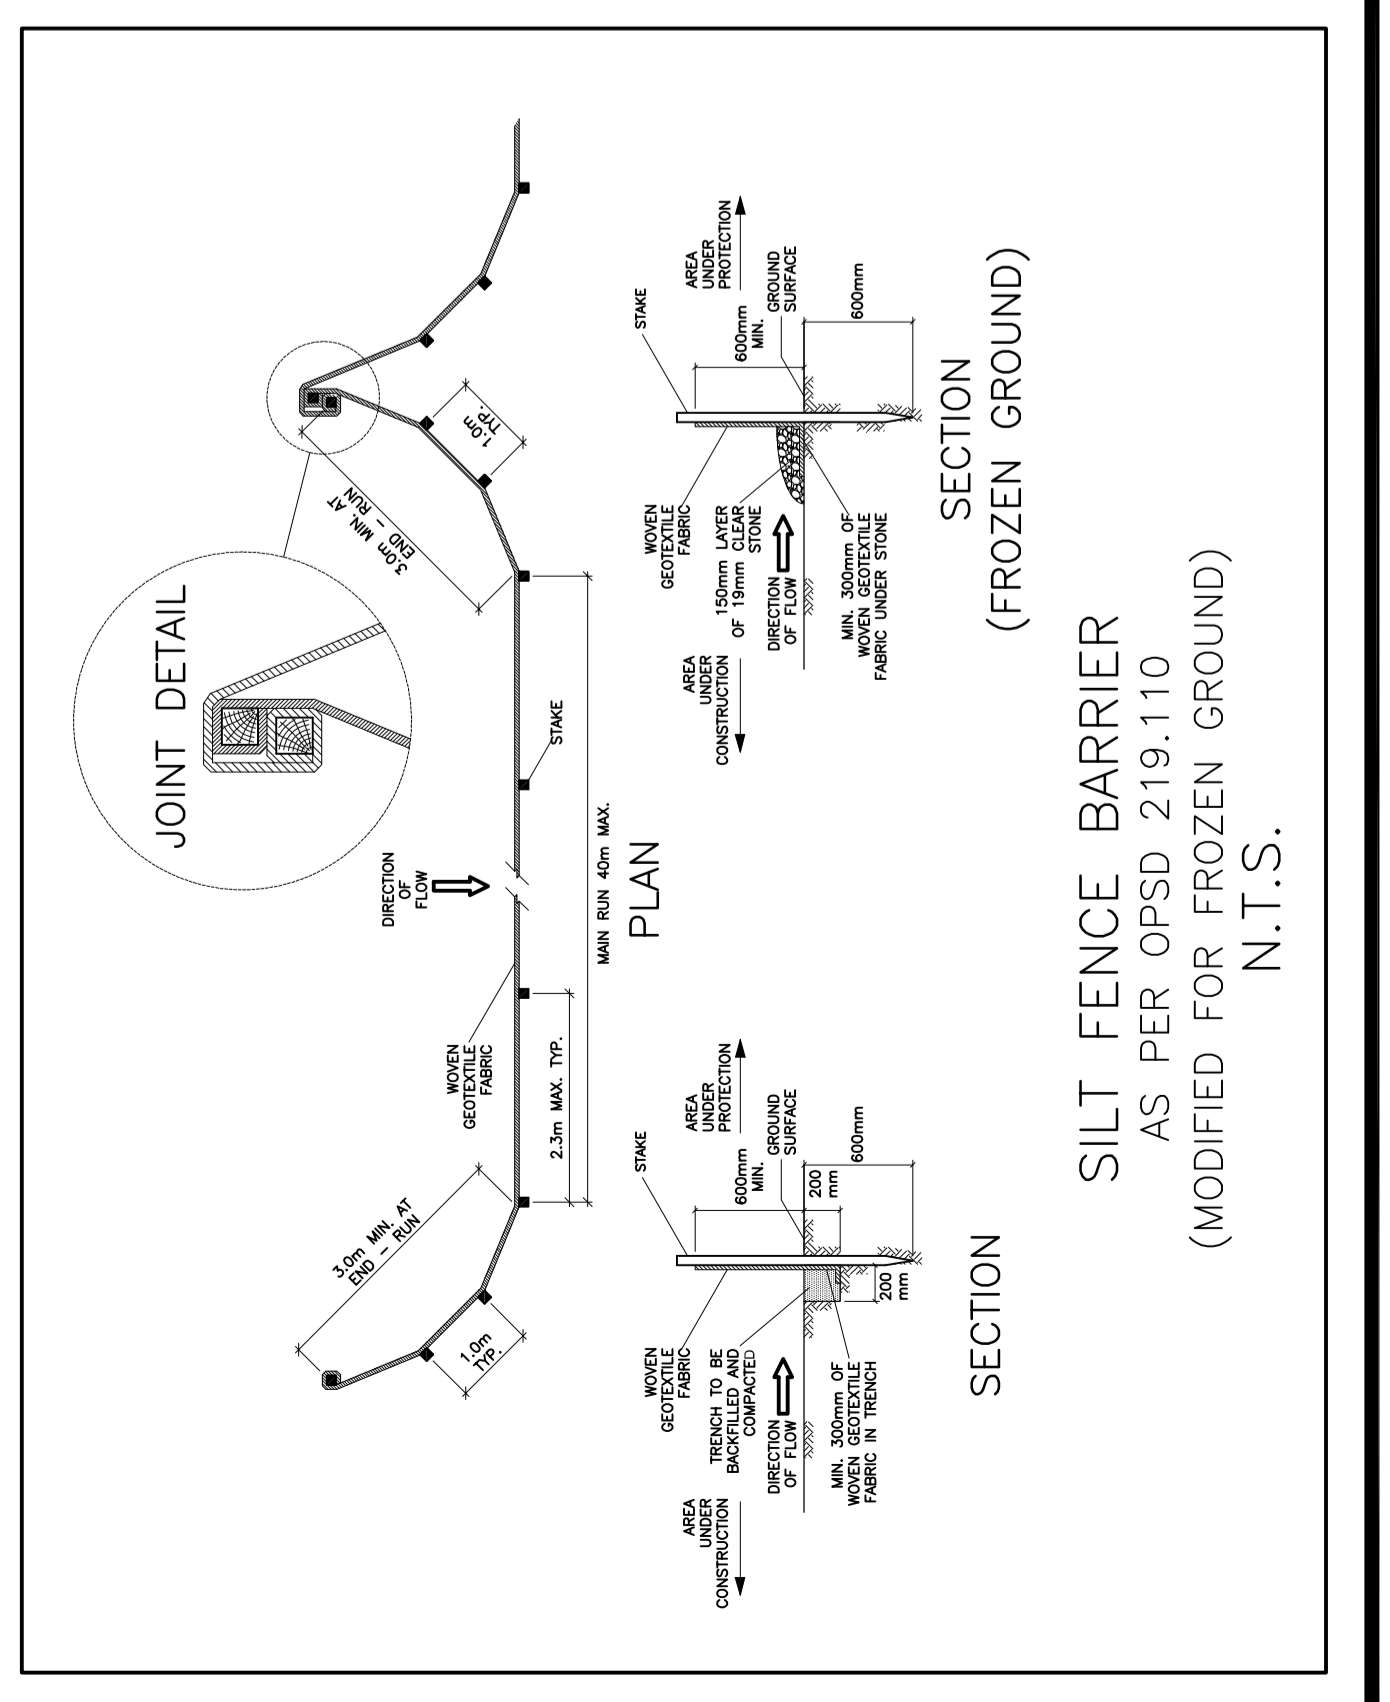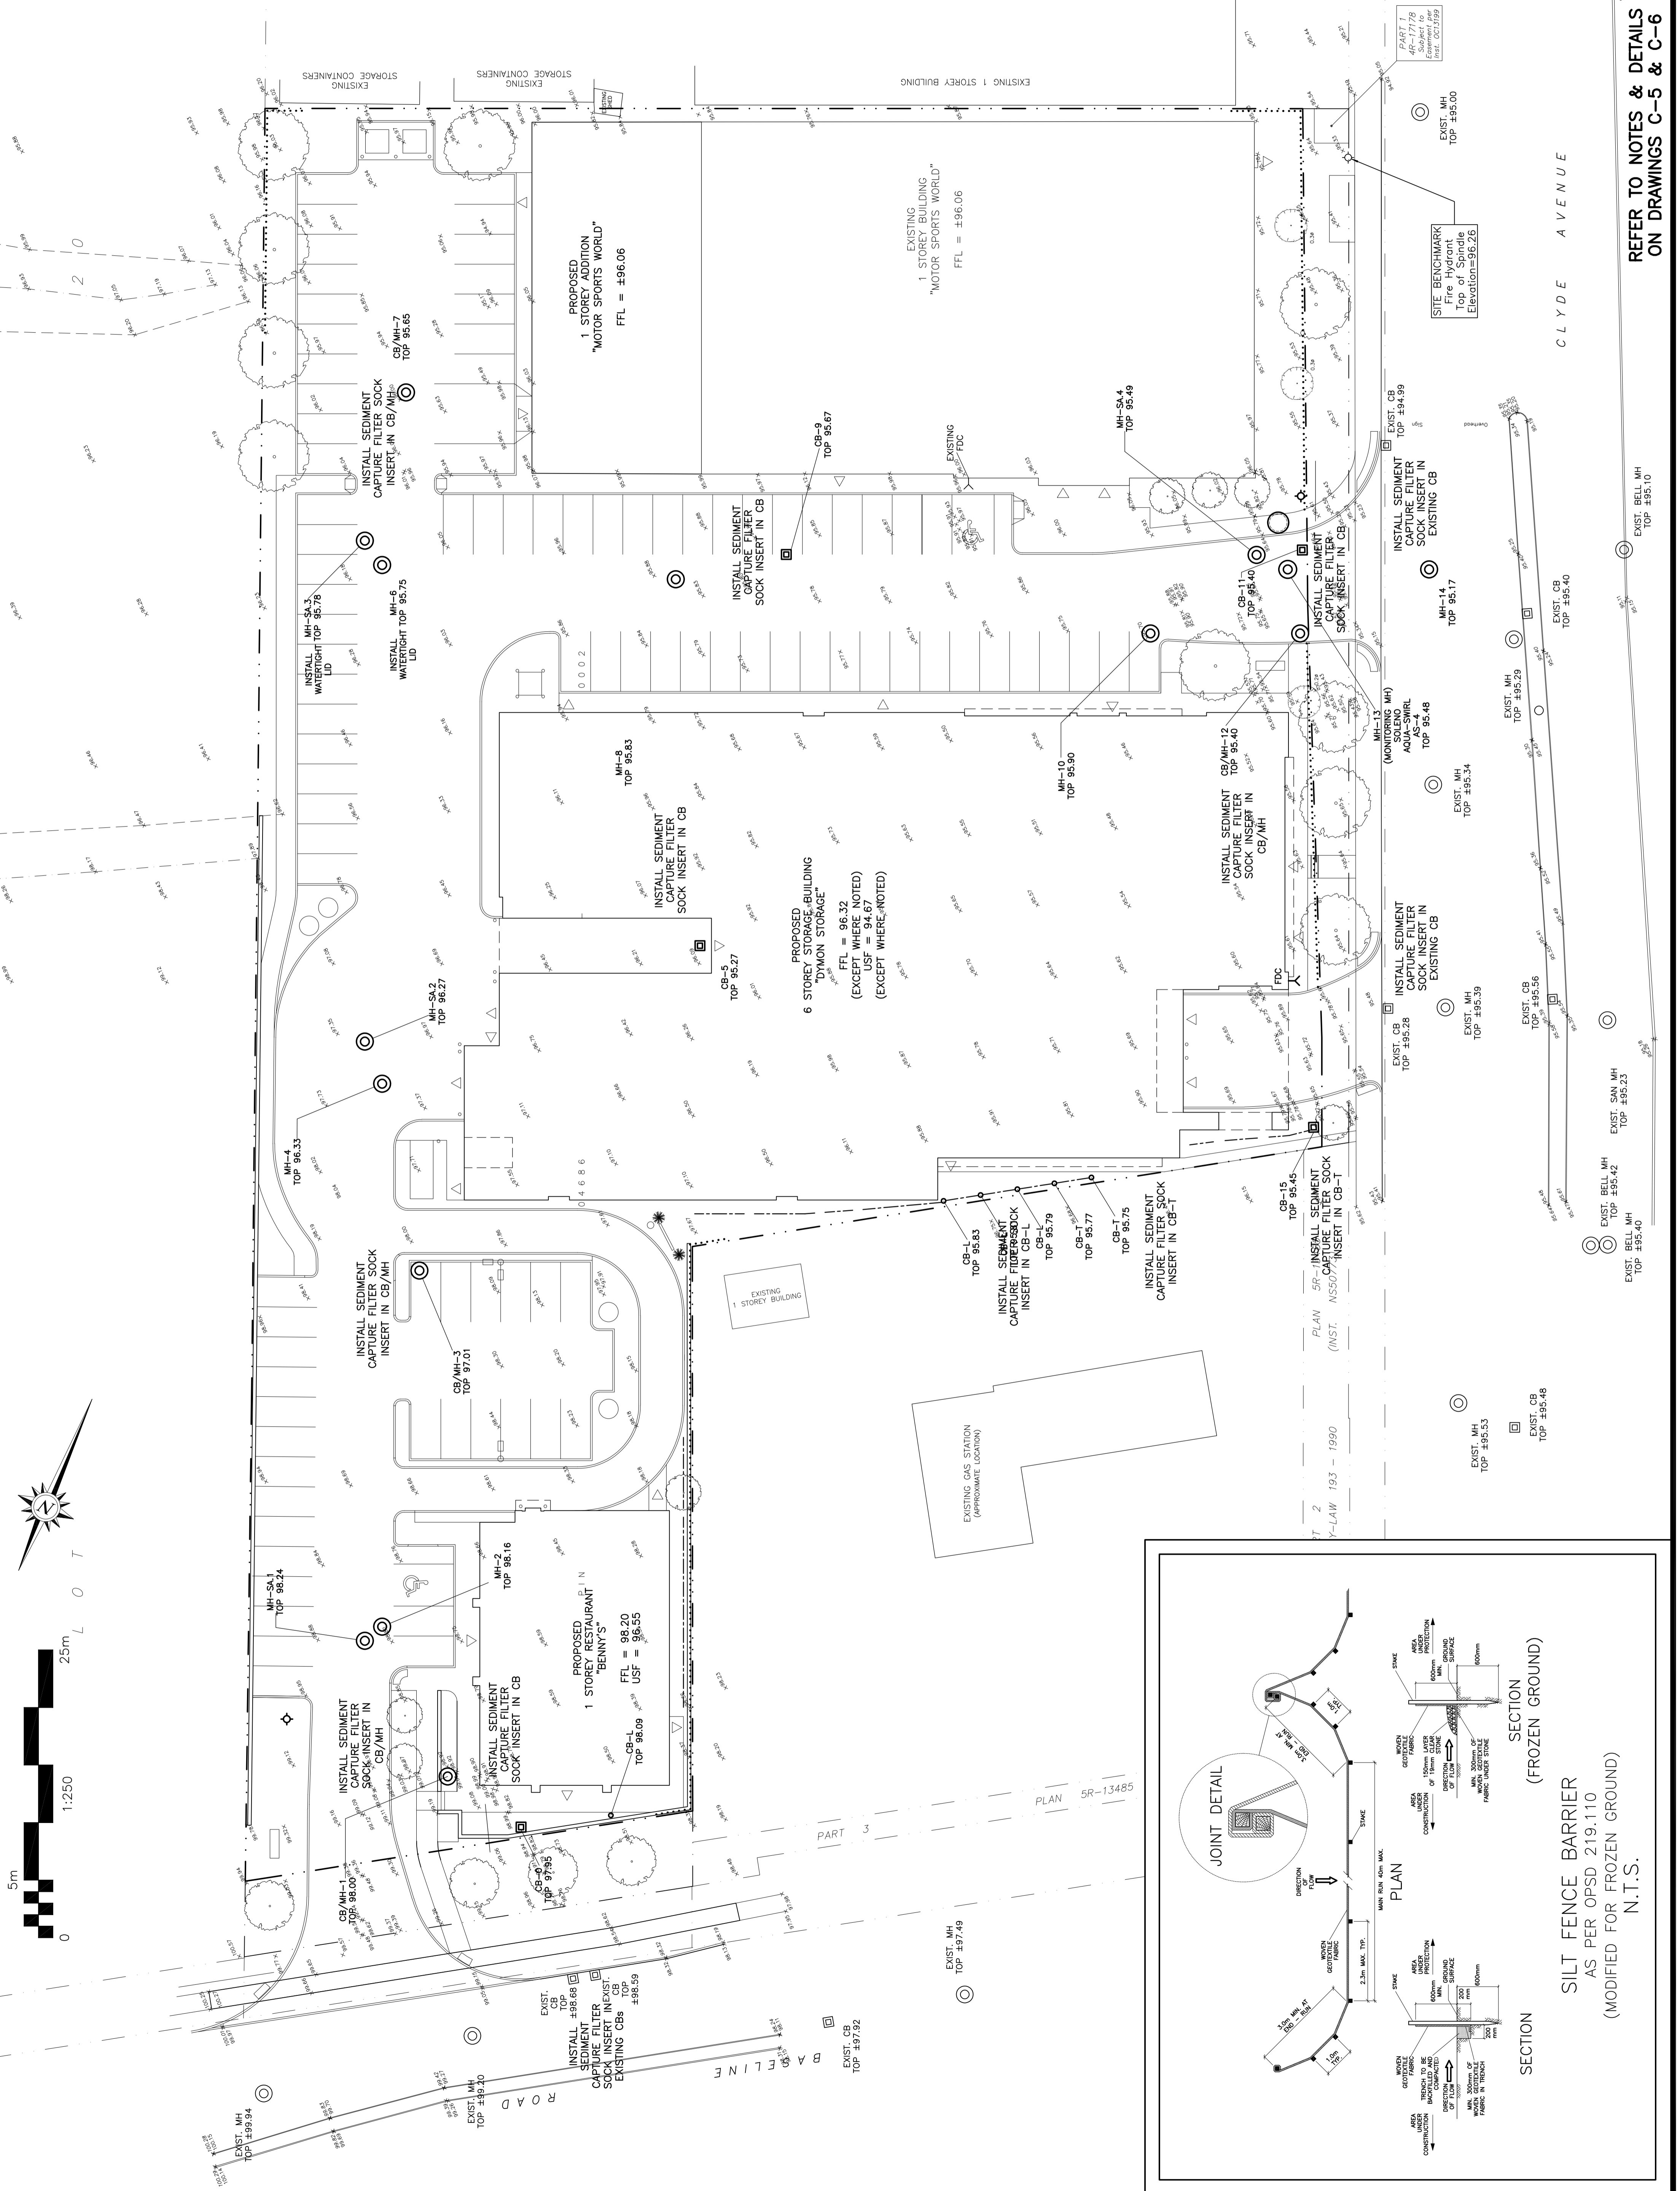

REFER TO NOTES & DETAILS ON DRAWINGS C-5 & C-6