


DRAWING LEGEND	
CB	CATCH BASIN
MH	MANHOLE
CB/MH	CATCH BASIN/MANHOLE
SPL	SPRINKLING OF PIPE
INV	INVERT OF PIPE
INVERT	SUBDRAIN IN CB
INVERT	SUBDRAIN IN CB/MH
ST	SANITARY SEWER
ST	STORM SEWER
WS/WM	WATER SERVICE/WATERMAIN
CS	CURB STOP & STANDPOST
VB	VALVE & VALVE BOX
FH	FIRE HYDRANT
FDC	FIRE DEPARTMENT CONNECTION
RD	ROOF DRAIN
WM	WATER METER
WM	REMOVE WATER METER READOUT
+66.75	EXISTING GRADE ELEVATION
+66.75	PROPOSED GRADE ELEVATION
0.3%	EXISTING SLOPE OF GRADE
0.3%	PROPOSED SLOPE OF GRADE
→	EMERGENCY OVERLAND FLOW
---	CENTRELINE OF SWALE
---	PROPERTY LINE
---	SILT FENCE BARRIER
---	150mm CURB/DEPRESSED CURB
---	MEDIUM-DUTY PAVEMENT
---	HEAVY-DUTY PAVEMENT
---	CONCRETE
---	LANDSCAPE
---	FIRST FLOOR ELEVATION
---	UNDERSIDE OF FOOTING

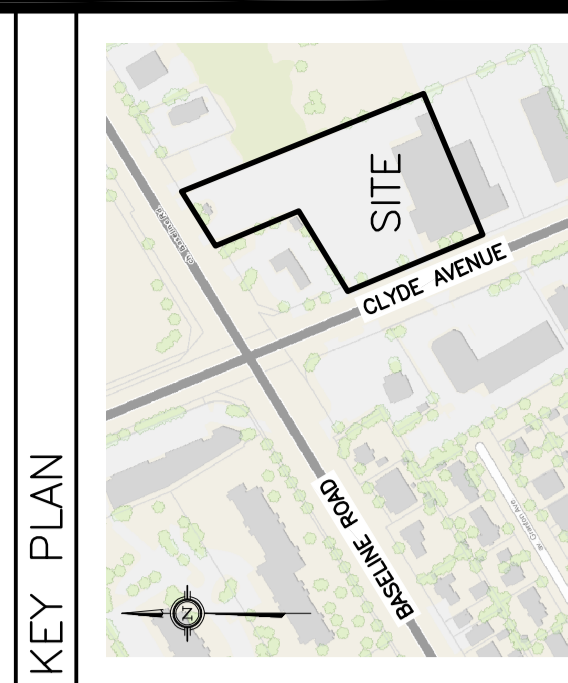

No.	DATE	REVISION
2	JAN 8-20	ISSUED FOR APPROVAL
1	DEC 12-19	ISSUED FOR COORDINATION


D. B. GRAY ENGINEERING INC.
 700 Long Point Circle
 Ottawa, Ontario
 613-425-8044
 dgray@dbgrayengineering.com

**PROPOSED 6 STOREY
 FACILITY &
 STORAGE RESTAURANT
 1375 CLYDE AVENUE**
 OTTAWA, ONTARIO

SITE SERVICING PLAN

Engineer's Seal

 D.B. GRAY
 17016502
 JUN 8-20
 Drawing No. **C-1**
 of **8**
 NOT VALID UNLESS
 SIGNED & DATED

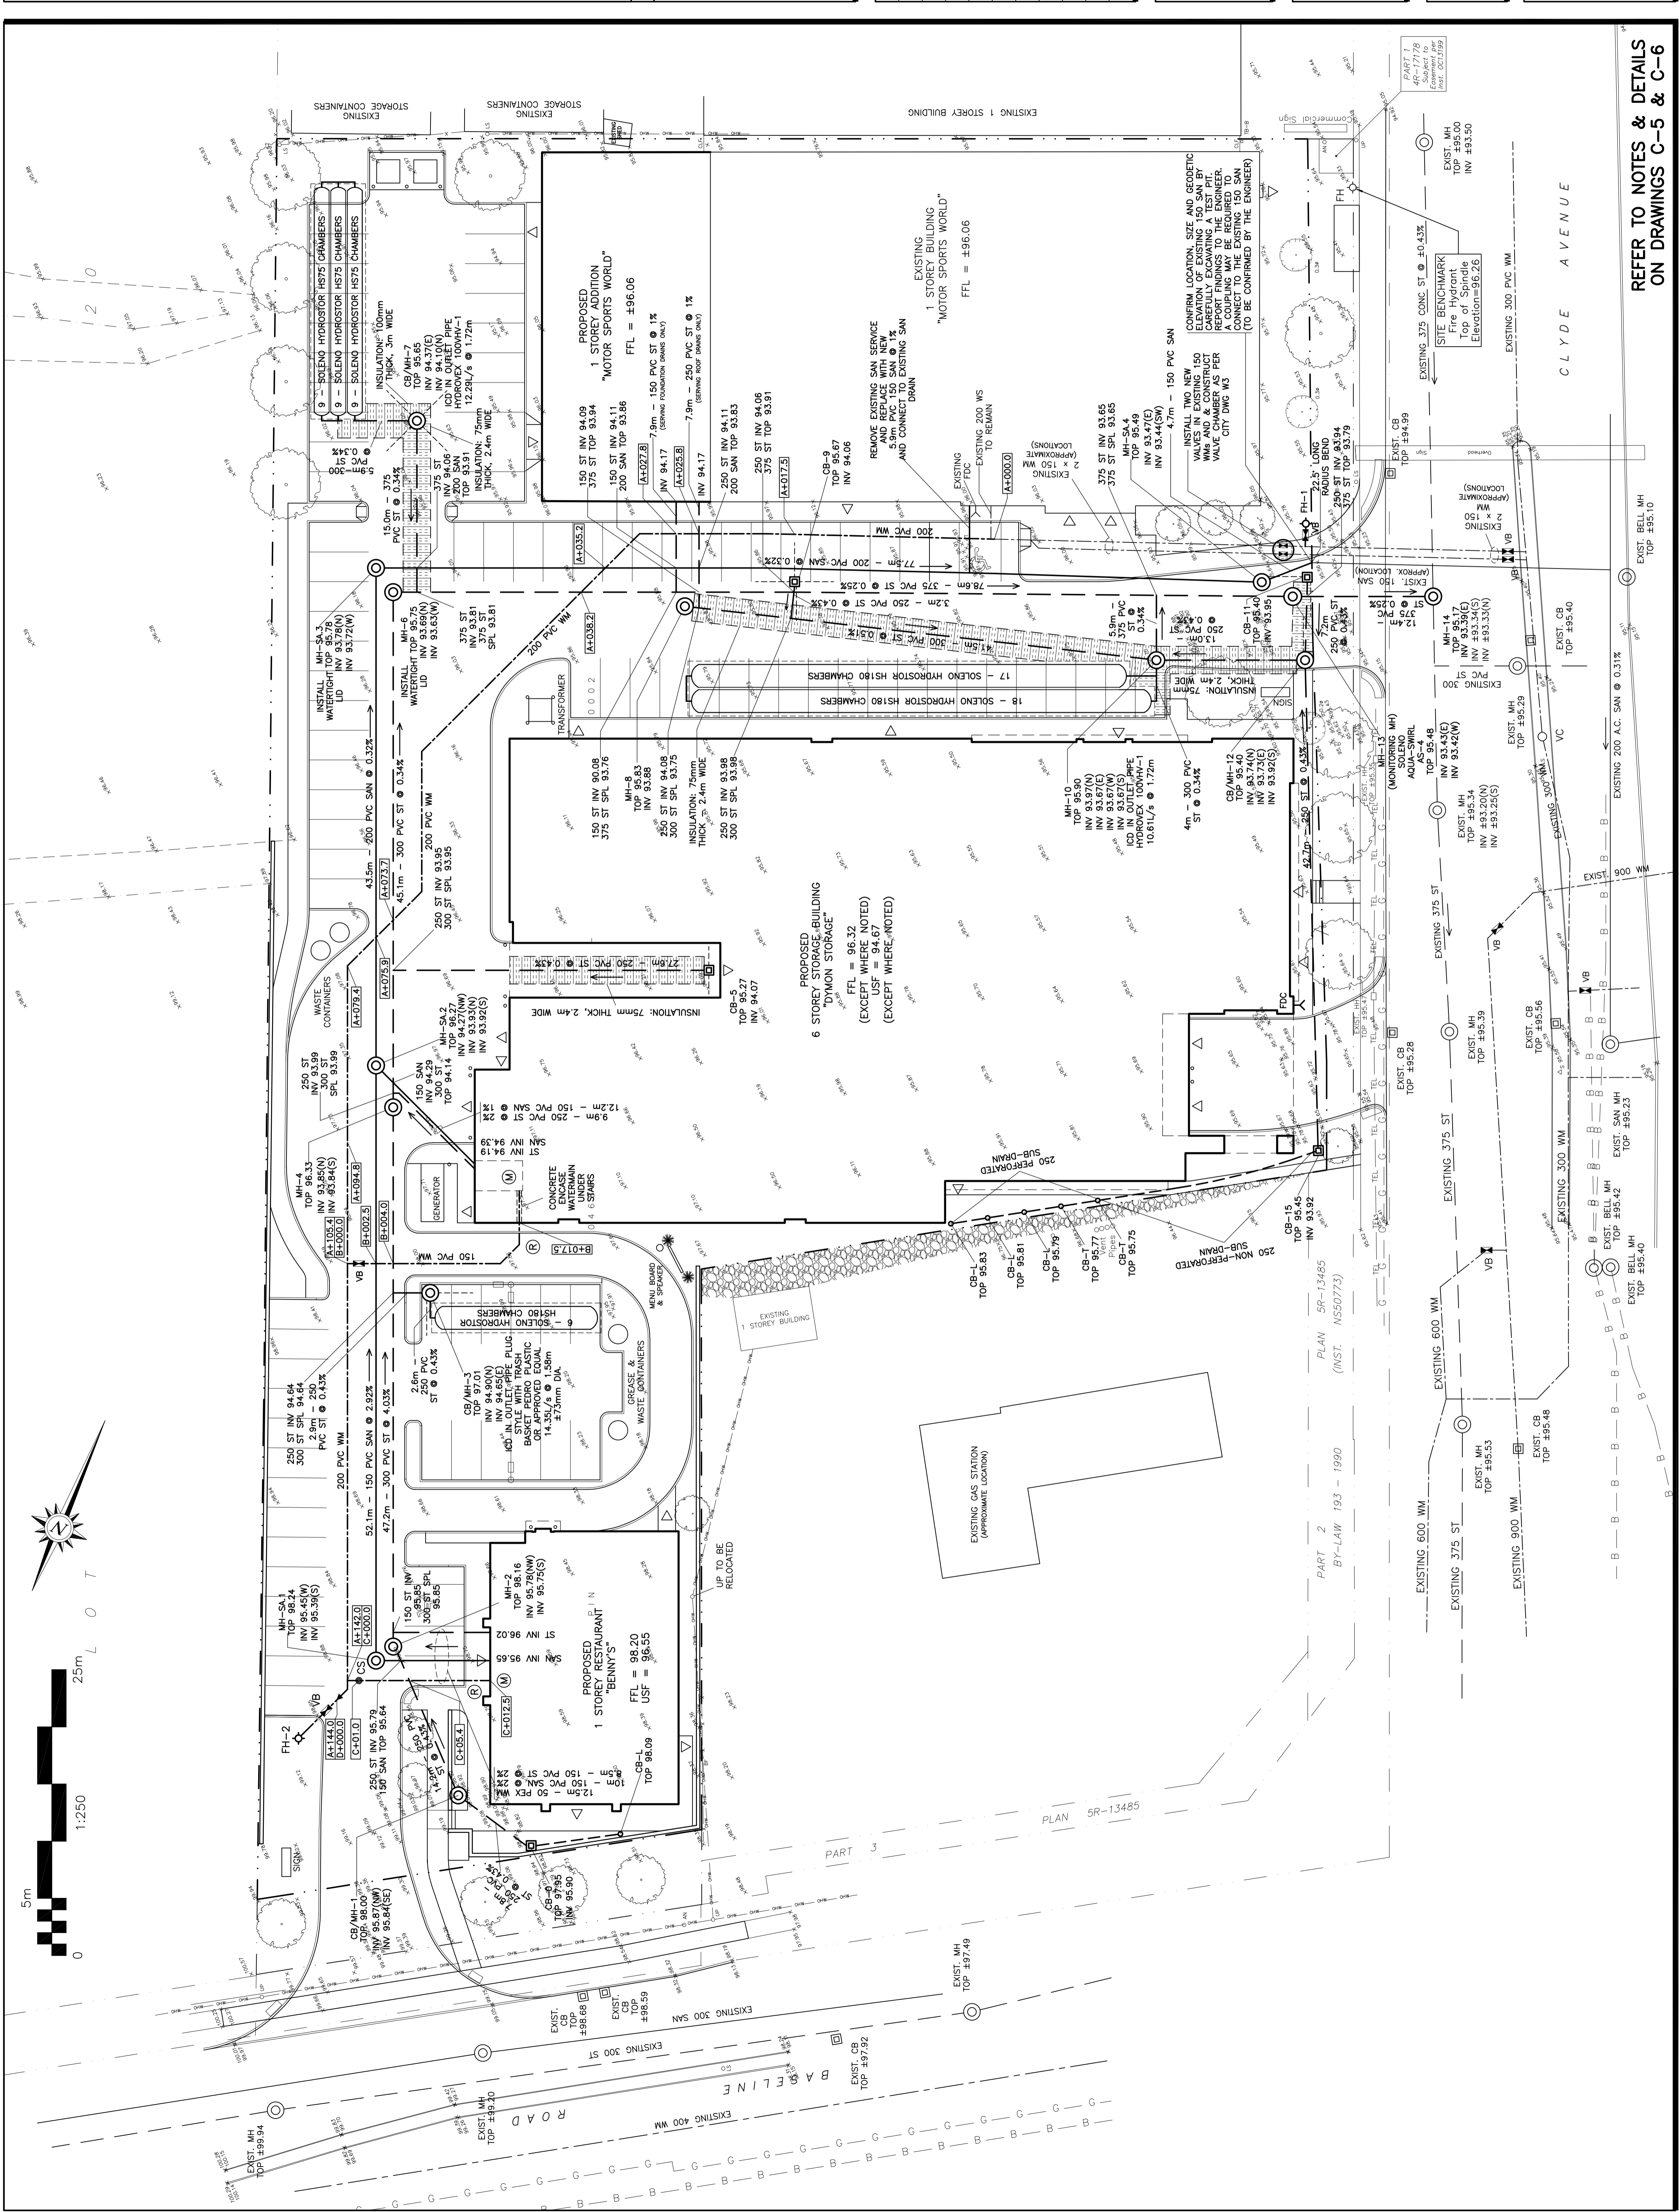

REFER TO NOTES & DETAILS
 ON DRAWINGS C-5 & C-6