


DRAWING LEGEND

CB	CATCH BASIN
MH	MANHOLE
CB/MH	CATCH BASIN/MANHOLE
SPL	SPRINGLINE OF PIPE
INV	INVERT OF PIPE
SKN	SUBMANS IN CB
ST	SANITARY SEWER
ST	STORM SEWER
WS/W	WATER SERVICE/WATERMAIN
CS	CURB STOP & STANDPOST
VB	VALVE & VALVE BOX
PH	FIRE HYDRANT
WM	WATER METER
4.67/5	REMOTE WATER METER READOUT
4.66/5	EXISTING GRADE ELEVATION
0.5%	PROPOSED GRADE ELEVATION
0.5%	EXISTING SLOPE OF GRADE
0.5%	PROPOSED SLOPE OF GRADE
→	EMERGENCY OVERLAND FLOW
L.O.S.	TOP OF SLOPE
B.O.S.	BOTTOM OF SLOPE
---	CENTRELINE OF SHALE
---	PROPERTY LINE
---	SILT FENCE BARRIER
D.C.	150mm CURB/DEPRESSED CURB
---	LIGHT-DUTY PAVEMENT
---	HEAVY-DUTY PAVEMENT
---	CRITICAL ROOT ZONE
F.L.	FIRST FLOOR LEVEL
TOP	TOP OF FOUNDATION
USF	UNDERSIDE OF FOOTING

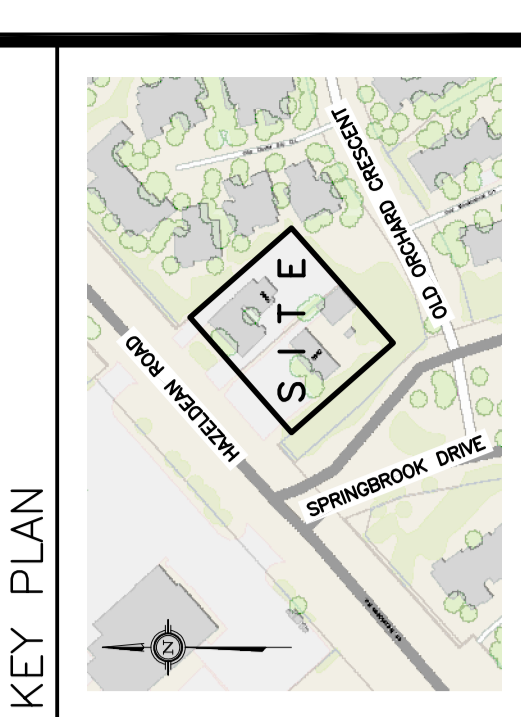

No.	DATE	REVISION
3	NOV 22-19	RE-ISSUED FOR APPROVAL
2	SEP 5-19	ISSUED FOR APPROVAL
1	AUG 30-19	ISSUED FOR COORDINATION

D. B. GRAY ENGINEERING INC.
 700 Long Point Circle
 Ottawa, Ontario
 613-425-8044
 d.gray@dbgrayengineering.com

**PROPOSED
 MIXED-USE BUILDING**
 5986-5992 HAZELDEAN RD
 OTTAWA, ONTARIO

**EXISTING CONDITIONS
 & SERVICES TO BE
 DECOMMISSIONED**

Engineer's Seal

 Drawing No. **C-2**
 of **6**
 NOT VALID UNLESS
 SIGNED & DATED

**REFER TO NOTES
 ON DRAWING C-5**