

No.	DATE	REVISION
1	AUG 30-19	ISSUED FOR COORDINATION
2	SEP 5-19	ISSUED FOR APPROVAL
3	NOV 22-19	RE-ISSUED FOR APPROVAL
4	JAN 13-20	RE-ISSUED FOR APPROVAL

**D. B. GRAY ENGINEERING INC.**  
*Professional Engineers*  
 700 Long Point Circle  
 Ottawa, Ontario  
 613-425-8044  
 dgray@dbgrayengineering.com



Project  
**PROPOSED  
 MIXED-USE BUILDING**  
**5986-5992 HAZELDEAN RD**  
 OTTAWA, ONTARIO

Drawing Title  
**SITE SERVICING PLAN**

Engineer's Seal  

 Drawing No. **C-1**  
 of **6**  
 NOT VALID UNLESS  
 SIGNED & DATED

07-12-19-0152 #18024

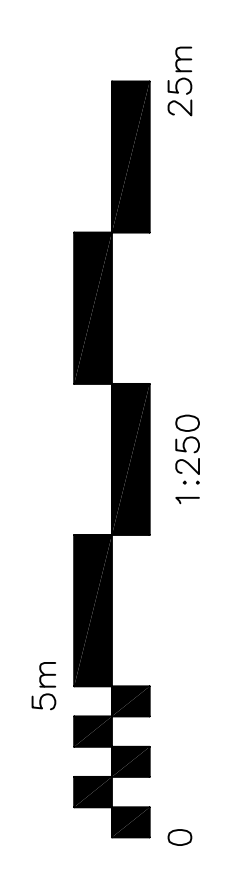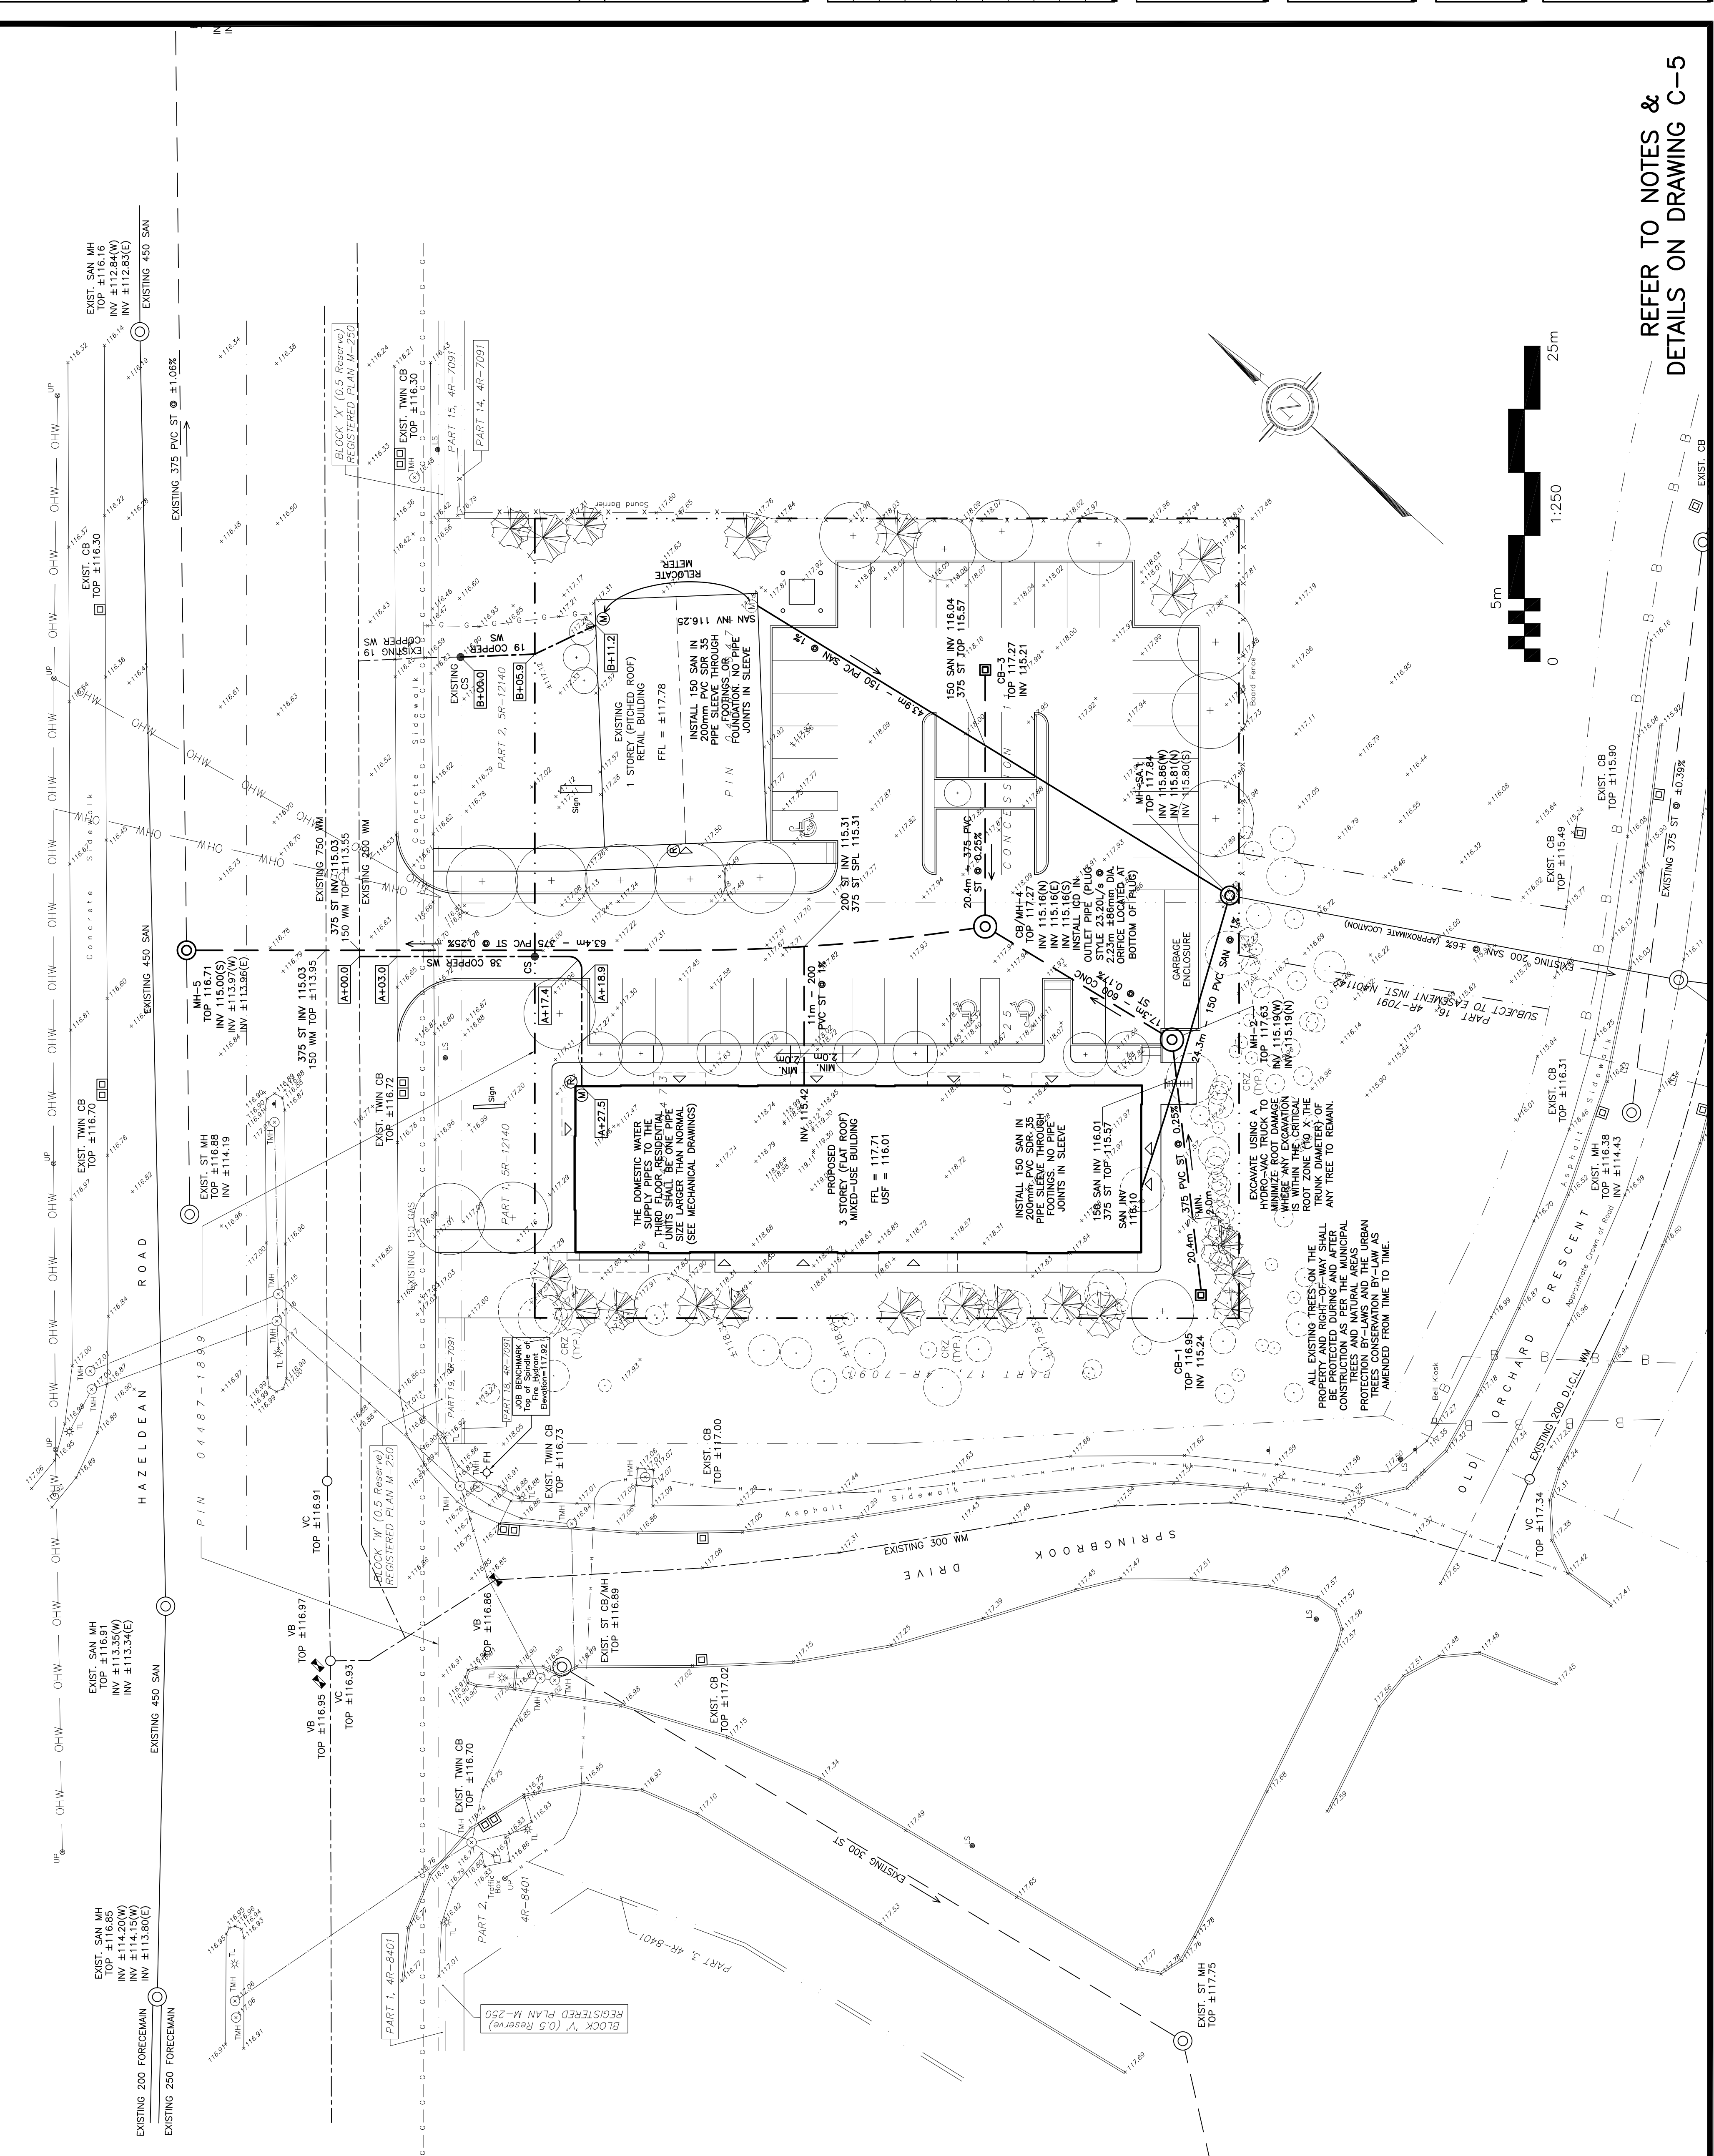

REFER TO NOTES &  
 DETAILS ON DRAWING C-5