


SKETCH SHOWING TOPOGRAPHIC
INFORMATION OF

**CAIRINE WILSON
SECONDARY SCHOOL
#975 ORLEANS BOULEVARD
CITY OF OTTAWA**

FARLEY, SMITH & DENIS SURVEYING LTD. 2019

Scale 1: 400

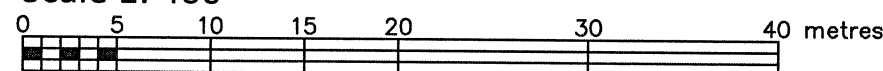

Metric Note

Distances and coordinates on this plan are in metres and can be converted to feet by dividing by 0.3048.

Elevation Notes

- Elevations shown are geodetic and are referred to Geodetic Datum CGVD-1928 :1978.
- It is the responsibility of the user of this information to verify that the job benchmark has not been altered or disturbed and that its relative elevation and description agrees with the information shown on this drawing.

Utility Notes

- This drawing cannot be accepted as acknowledging all of the utilities and it will be the responsibility of the user to contact the respective utility authorities for confirmation.
- Only visible surface utilities were located.
- Underground utility data derived from City of Ottawa utility sheet reference: 4. A-30-17, A-30-23, A-30-25, WFO1-A03-105.9
- Sanitary and storm sewer grades and inverts were derived from: Field measurement.
- A field location of underground plant by the pertinent utility authority is mandatory before any work involving breaking ground, probing, excavating etc.

Notes & Legend

Denotes	
○ M+ST	Maintenance Hole (Storm)
○ M+B	Maintenance Hole (Bell)
○ VC	Valve Chamber (Watermain)
— ST	Underground Storm Sewer
— W	Underground Water
— P	Underground Power (Locates By Others)
— G	Underground Gas
— B	Underground Bell
○ LS	Light Standard
□ CB	Catch Basin
○ FH	Fire Hydrant
○ WV	Water Valve
○ TB-B	Bell Terminal Box
○ B	Bollard
○ S	Sign
○ FP	Flag Pole
○	Diameter
○ BH	Borehole
CLF	Chain Link Fence
BF	Board Fence
CRW	Concrete Retaining Wall
TRW	Timber Retaining Wall
Inv	Invert
T/G	Top of Grate
C/L	Centreline
TPDn	Top of Foundation
ow	Disabled Parking
bow	Top of Wall
bow	Bottom of Wall
+65.00	Location of Elevations
+65.00	Top of Concrete Curb Elevation
	Property Line
○	Deciduous Tree
✱	Coniferous Tree
○	Shrub

Geographic Location:

PART OF LOT 4
CONCESSION 1 (OTTAWA FRONT)
GEOGRAPHIC TOWNSHIP OF GLOUCESTER
CITY OF OTTAWA

Fieldwork Completion Date: May 23rd, 2019

"Caution" Note

- This is NOT a plan of survey and shall not be used except for the purpose indicated in the title block.
- This sketch is protected by copyright ©.

FARLEY, SMITH & DENIS SURVEYING LTD.

ONTARIO LAND SURVEYORS
CANADA LAND SURVEYORS

190 COLONNADE ROAD, OTTAWA, ONTARIO K2E 7J5
TEL. (613) 727-8226 FAX. (613) 727-1826

WARNING: NO PERSON MAY COPY, REPRODUCE, DISTRIBUTE OR ALTER THIS PLAN IN WHOLE OR IN PART WITHOUT THE WRITTEN PERMISSION OF FARLEY, SMITH & DENIS SURVEYING LTD. © FARLEY, SMITH & DENIS SURVEYING LTD., 2019.

FILE No.: 163-19