


CONTRACTOR MUST CHECK & VERIFY ALL DIMENSIONS ON THE JOB.
 DO NOT SCALE DRAWINGS.
 ALL DRAWINGS, SPECIFICATIONS AND RELATED DOCUMENTS ARE THE COPYRIGHT PROPERTY OF THE ARCHITECT AND MUST BE RETURNED UPON REQUEST. REPRODUCTION OF DRAWINGS, SPECIFICATIONS AND RELATED DOCUMENTS IN PART OR IN WHOLE IS FORBIDDEN WITHOUT THE WRITTEN PERMISSION OF THE ARCHITECT.
 THIS DRAWING IS NOT TO BE USED FOR CONSTRUCTION UNTIL SIGNED BY THE ARCHITECT.

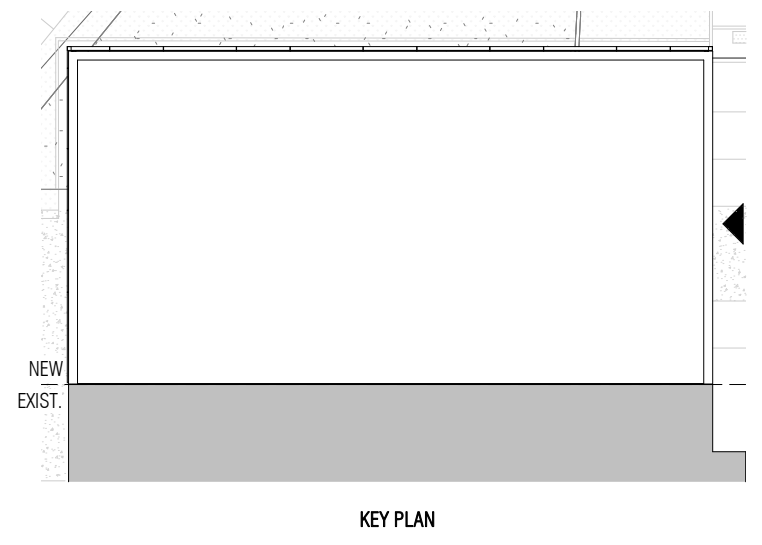

ISSUED		
No.	Date	Description
2	2019-10-04	ISSUED FOR SITE PLAN CONTROL

- MATERIAL LEGEND**
- MP1 METAL PANEL 1 (LIGHT GREY)
 - PC1 PRECAST PANEL 1 (LIGHT)
 - SP1 SPANDREL PANEL 1 (GLASS SPANDREL)
 - VG1 VISION GLASS 1 (BIRD FRIENDLY GLAZING)

Address in joint venture for the Carleton University Engineering Design Centre
Diamond Schmitt Architects 384 Adelaide Street West Toronto, Ontario M5V 1K7 Canada Tel: 416 862 8800 Fax: 416 862 5508 info@dsai.ca www.dsai.ca
KWC Architects Inc. 383 Parkdale Avenue Suite 201 Ottawa, Ontario K1P 4K4 Canada Tel: 613 238 3117 Fax: 613 238 5395 kwc@kwc.arch.com www.kwcarch.com



Carleton University Engineering Design Centre

1125 Colonel By Drive
 Ottawa, Ontario
 K1S 5B6

EAST ELEVATION

Scale: As indicated
 Project No: 1934
 Date: