


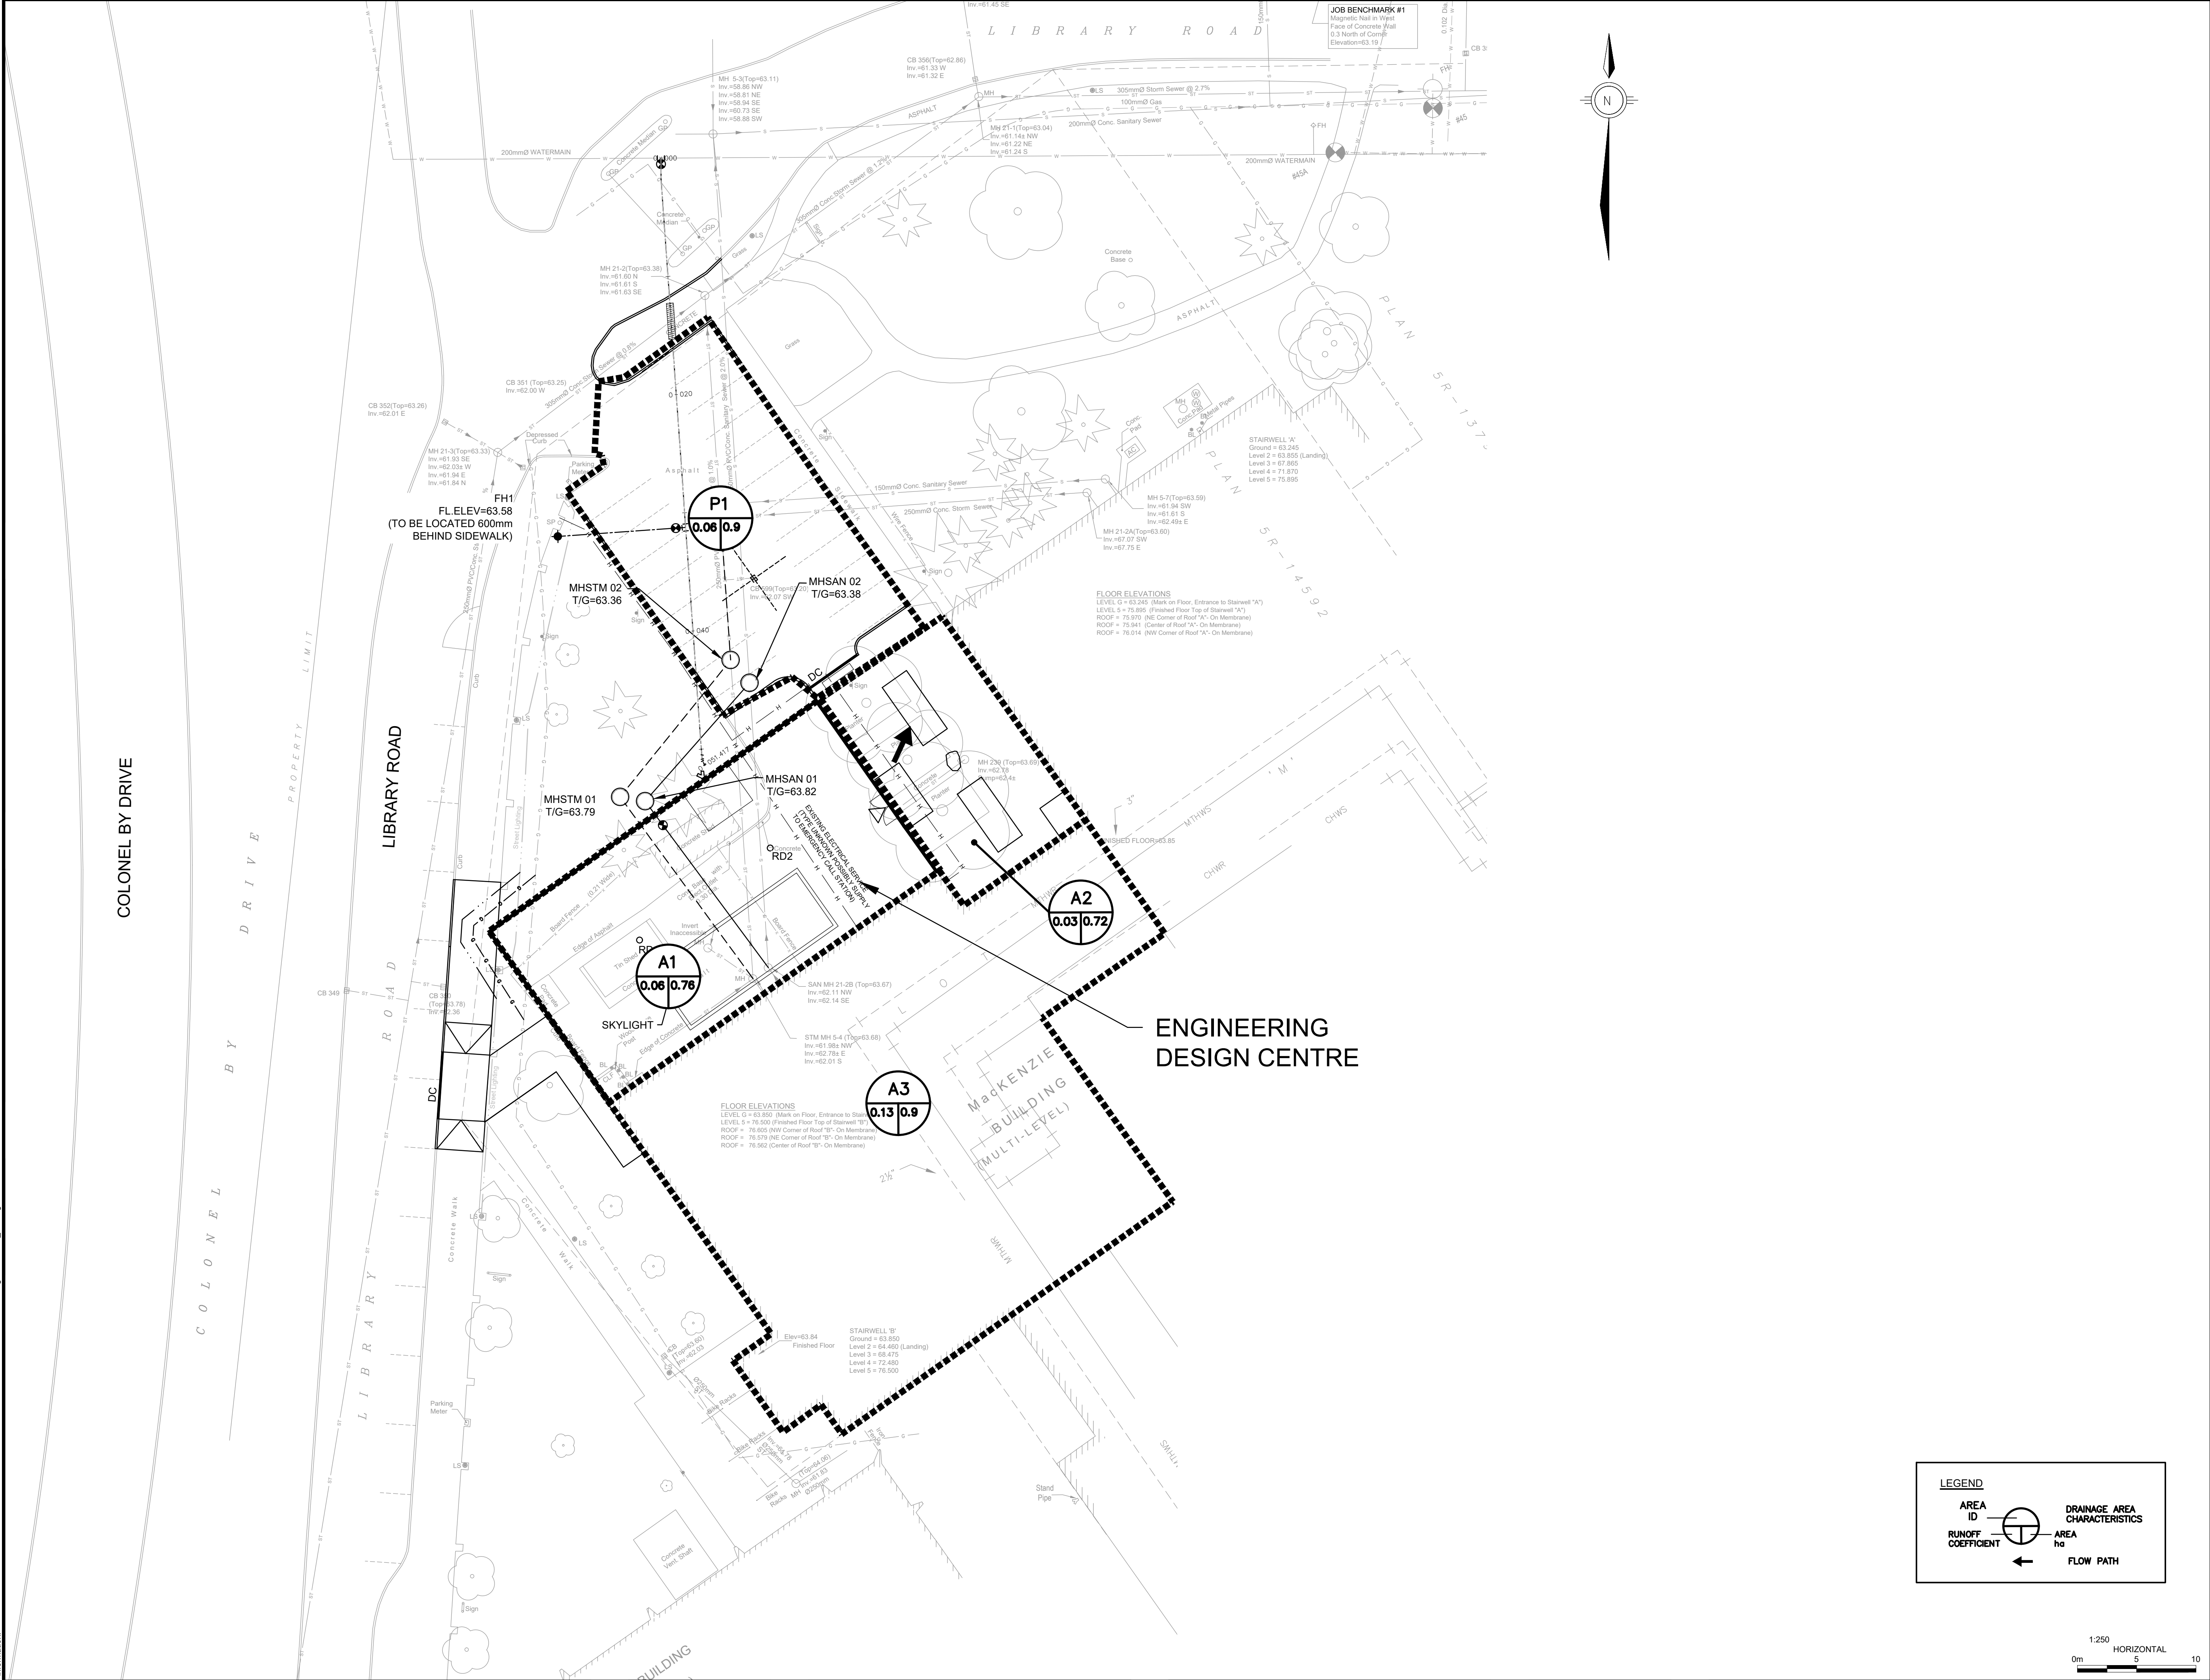


CONTRACTOR MUST CHECK & VERIFY ALL DIMENSIONS ON THE JOB.
DO NOT SCALE DRAWINGS.
ALL DRAWINGS, SPECIFICATIONS AND RELATED DOCUMENTS ARE THE COPYRIGHT PROPERTY OF THE ARCHITECT AND MUST BE RETURNED UPON REQUEST. REPRODUCTION OF DRAWINGS, SPECIFICATIONS AND RELATED DOCUMENTS IN PART OR IN WHOLE IS FORBIDDEN WITHOUT THE WRITTEN PERMISSION OF THE ARCHITECT.
THIS DRAWING IS NOT TO BE USED FOR CONSTRUCTION UNTIL SIGNED BY THE ARCHITECT.



**MORRISON
HERSHFIELD**

200-2932 BASELINE ROAD, OTTAWA, ON K2H 1B1

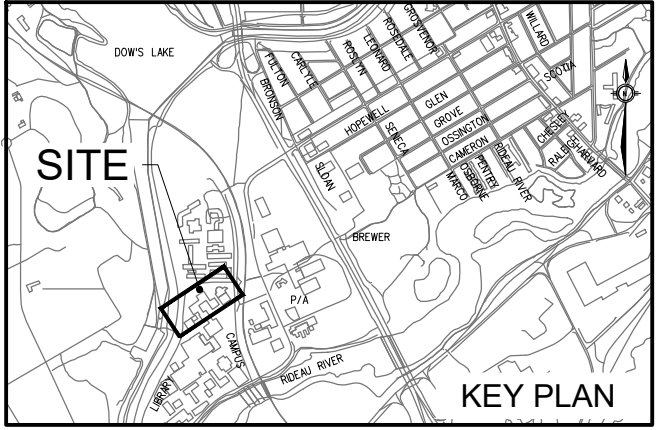

SITE

KEY PLAN


ISSUED		
No.	Date	Description
01	02/10/2019	ISSUED FOR SITE PLAN CONTROL
02	14/11/2019	DESIGN DEVELOPMENT
03	18/11/2019	ISSUED FOR FOUNDATION PERMIT
04	16/01/2020	REISSUED FOR SITE PLAN CONTROL



Licensed Professional Engineer
J.G. FOOKES
100202320
PROVINCE OF ONTARIO

Architects in joint venture for the Carleton University Engineering Design Centre.

Diamond Schmitt Architects	381 Adelaide Street West Suite 180 Toronto, Ontario M5V 1R7 Canada	Tel: 416 862 8800 Fax: 416 862 5508 info@dsai.ca www.dsai.ca
KWC Architects Inc.	383 Patricia Avenue Suite 201 Ottawa, Ontario K1P 1K4 Canada	Tel: 613 238 2117 Fax: 613 238 6995 kwc@kwc-arch.com www.kwc-arch.com

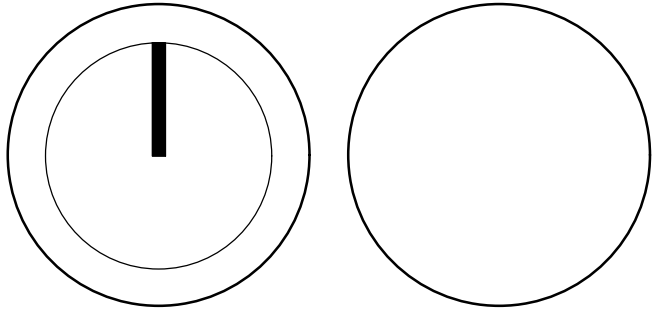

**CARLETON UNIVERSITY
ENGINEERING DESIGN
CENTRE**

1125 Colonel By Drive,
Ottawa, Ontario
K1S 5S6

**STORMWATER
MANAGEMENT PLAN -
EXISTING CONDITIONS**

Scale:
Project No: 190350600
Date: JANUARY, 2020