
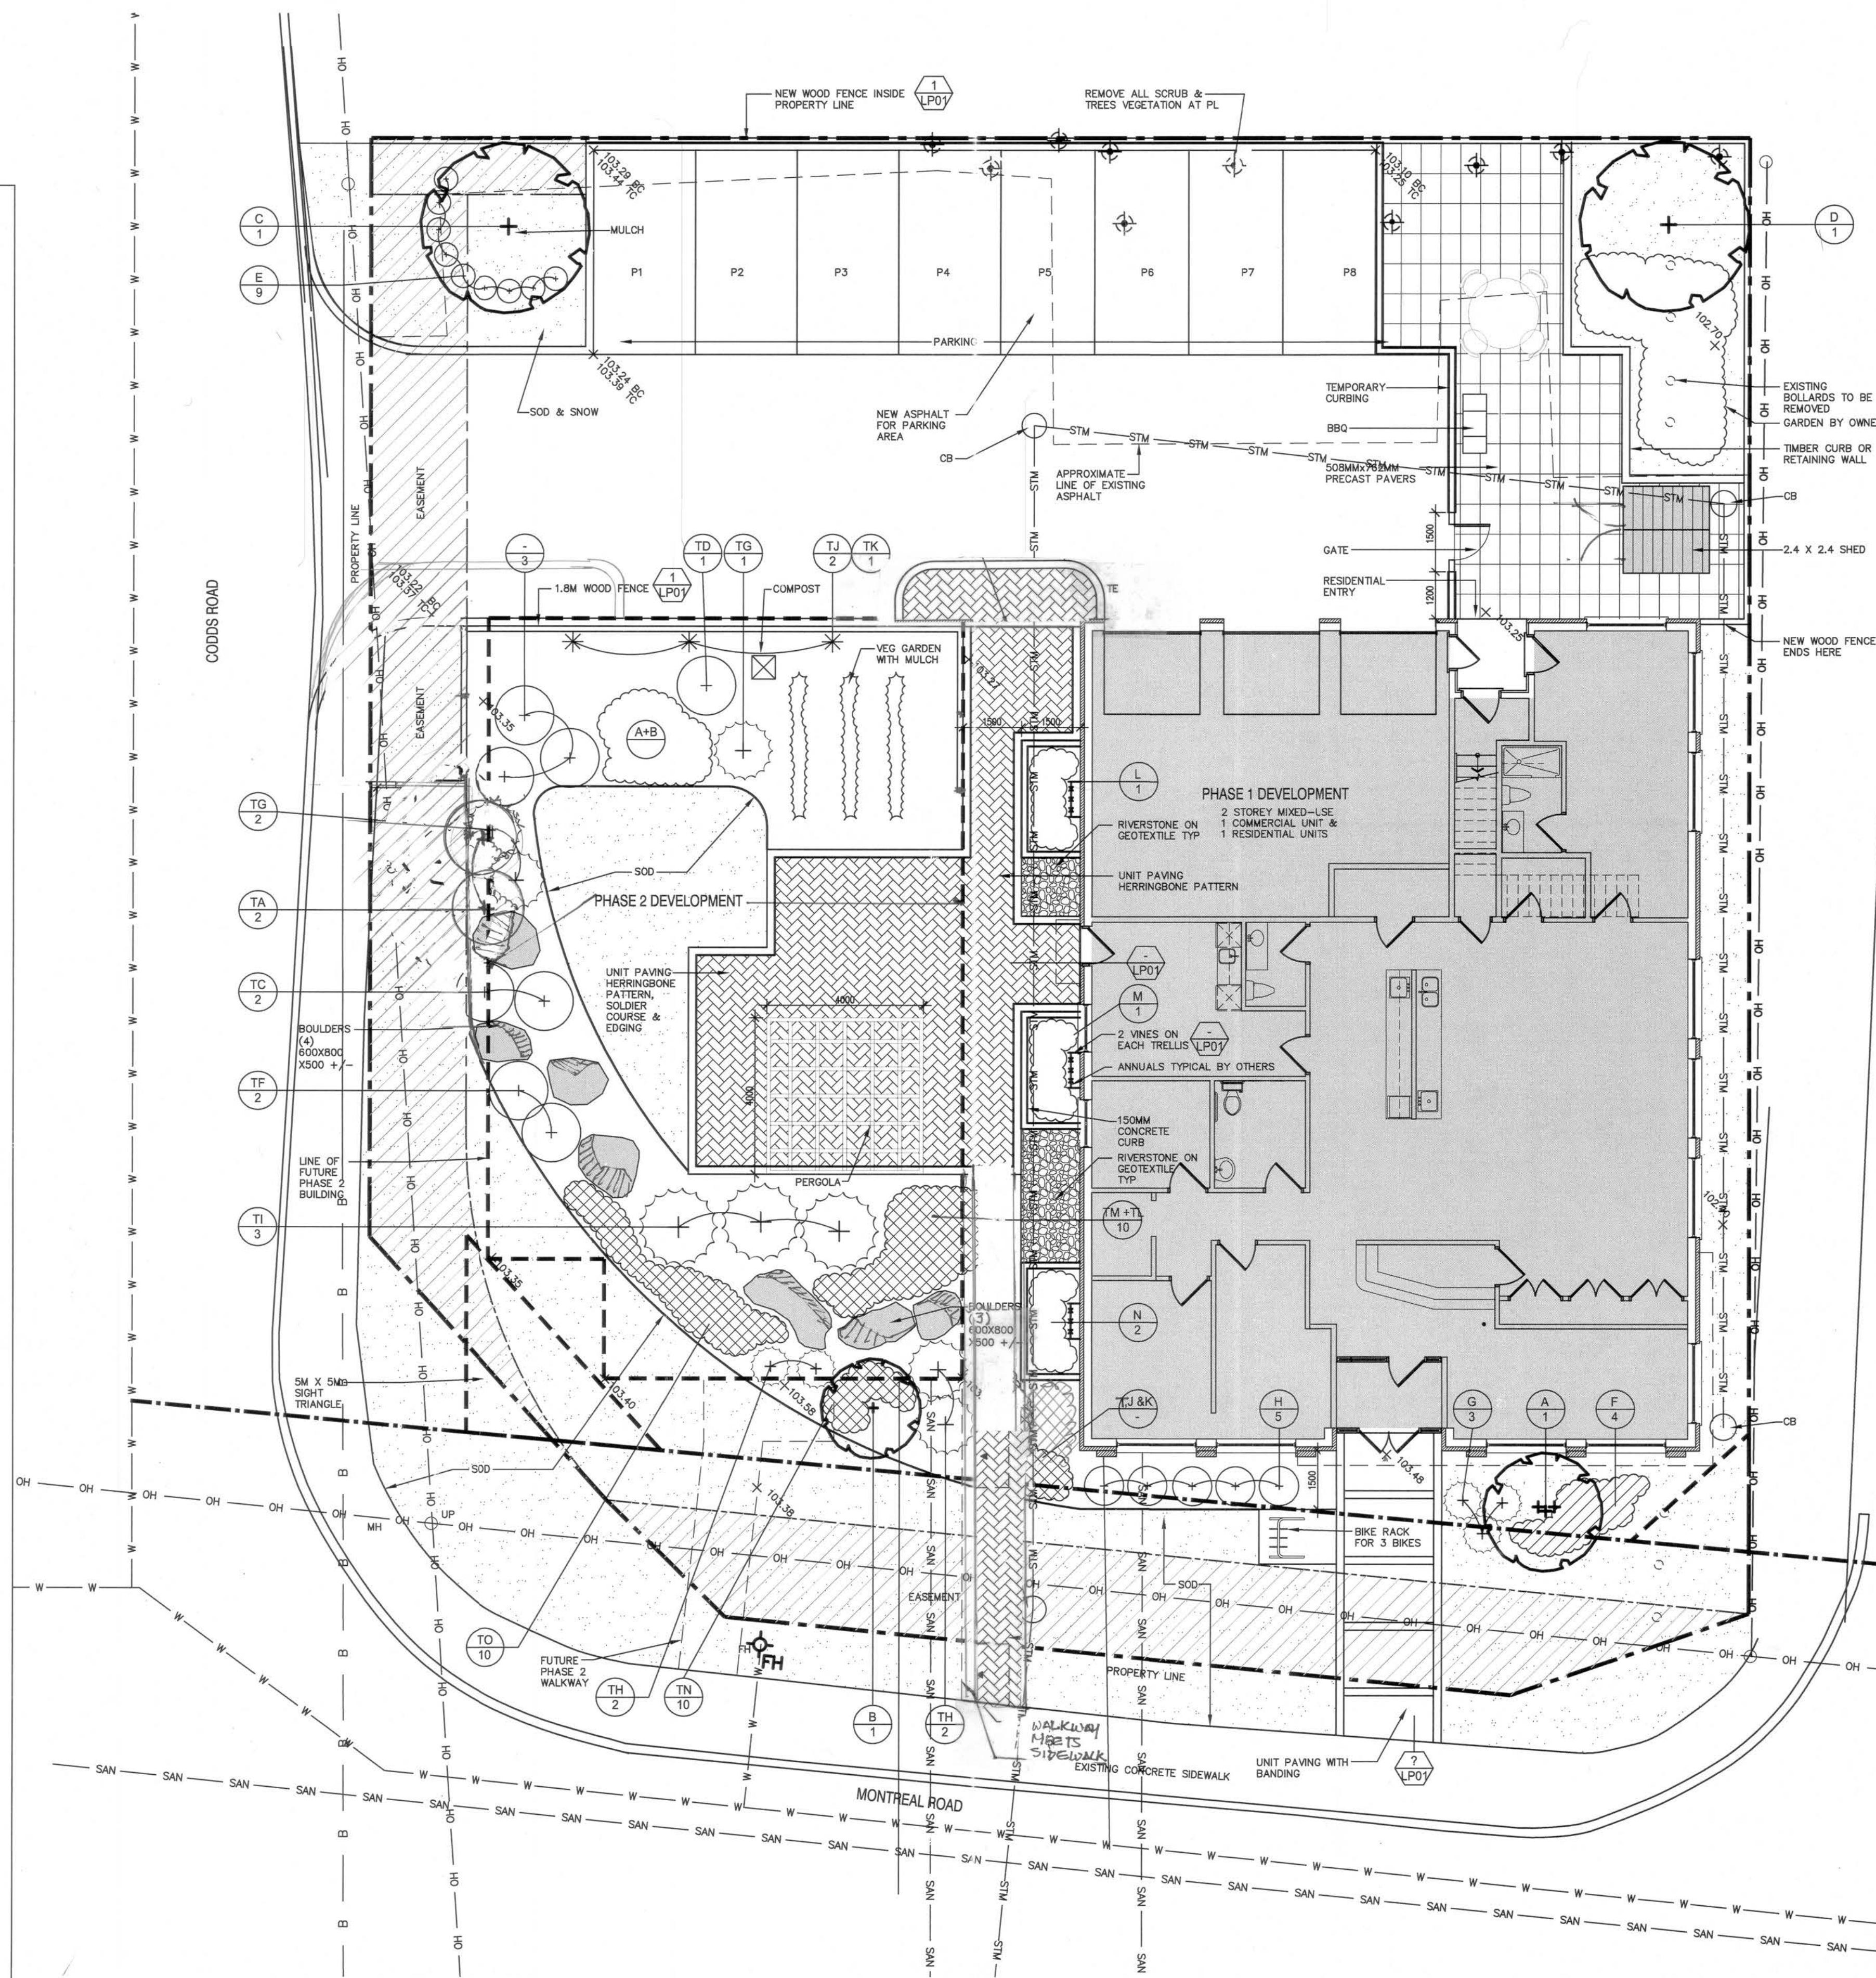


Plant List Phase 1 Permanent Planting				
Key	Qty	Botanical Name	Common Name	Size
Trees				
A	1	Acer x fremani Autumn Blaze	Autumn Blaze Maple	60mm
B	1	Malus Red Splendor	Red Splendor Crabapple	60mm
C	1	Quercus macrocarpa	Burr Oak	60mm
D	1	Tilia cordata Summer Sprite	Summer Sprite Linden	60mm
Shrubs				
E	9	Buxus Green Gem	Green Gem Boxwood	40cm
F	4	Euonymus fort. Gold Tip	Gold Tip Euonymus	50cm
G	3	Juniperus chin. Mint Julep	Mint Julep Juniper	60cm
H	5	Spiraea bumalda Anthony Waterer	Anthony Waterer Spirea	60cm
Perennials				
I	8	Geranium Blue Sunrise	Blue Sunrise Cranesbill	1 gal.
J	8	Hemerocallis Big Happy Time	Big Happy Time Day Lily	1 gal.
K	10	Hypericum calycinum	Aaron's Beard	1 gal.
Vines				
L	1	Aristolochia durior	Dutchman's Pipe	1gal
M	1	Celastrus scandia Diane	Bittersweet Diane	1gal
N	1	Celastrus scandia-Hercules	Bittersweet Hercules	1gal
O	2	Hedera helix Baltica	Baltic English Ivy	1gal
Temporary Garden Phase 1				
Shrubs				
TA	2	Ametanther canadensis	Serviceberry	150cm/15gal
TB	4	Cornus cericea Arctic Fire	Arctic Fire Dogwood	50cm
TC	2	Forsythia ovata Northern Gold	Northern Gold Forsythia	60cm
TD	1	Sambucus canadensis	American Elderberry	50cm/3gal
TE	3	Syringa x vulgaris President Crevy	President Crevy Lilac	80cm
TF	2	Virburnum lentago	Nannyberry	100cm/7gal
Evergreen shrubs				
TG	3	Juniperus chin. Gold Coast	Gold Coast Juniper	50cm
TH	1	Juniperus horiz. Plumosa Compacta	Tamarix Juniper	50cm
TI	3	Thuja occidentalis	Eastern White Cedar	200cm
Vines				
TJ	2	Lonicera x brownii Dropmore Scarlet	Dropmore Scarlet Honeysuckle	1gal
TK	1	Parthenocissus quinquefolia	Virginia Creeper	1gal
Grasses				
TL	10	Bouteloua curtipendula	Side Oats Grama	1gal
TM	10	Calamagrostis Avalanche	Avalanche Feather Reed Grass	1gal
TN	10	Carex bebbii	Bebb's Sedge	1gal
TO	10	Phalaris arundinacea Picta	Variegated Ribbon Grass	1gal

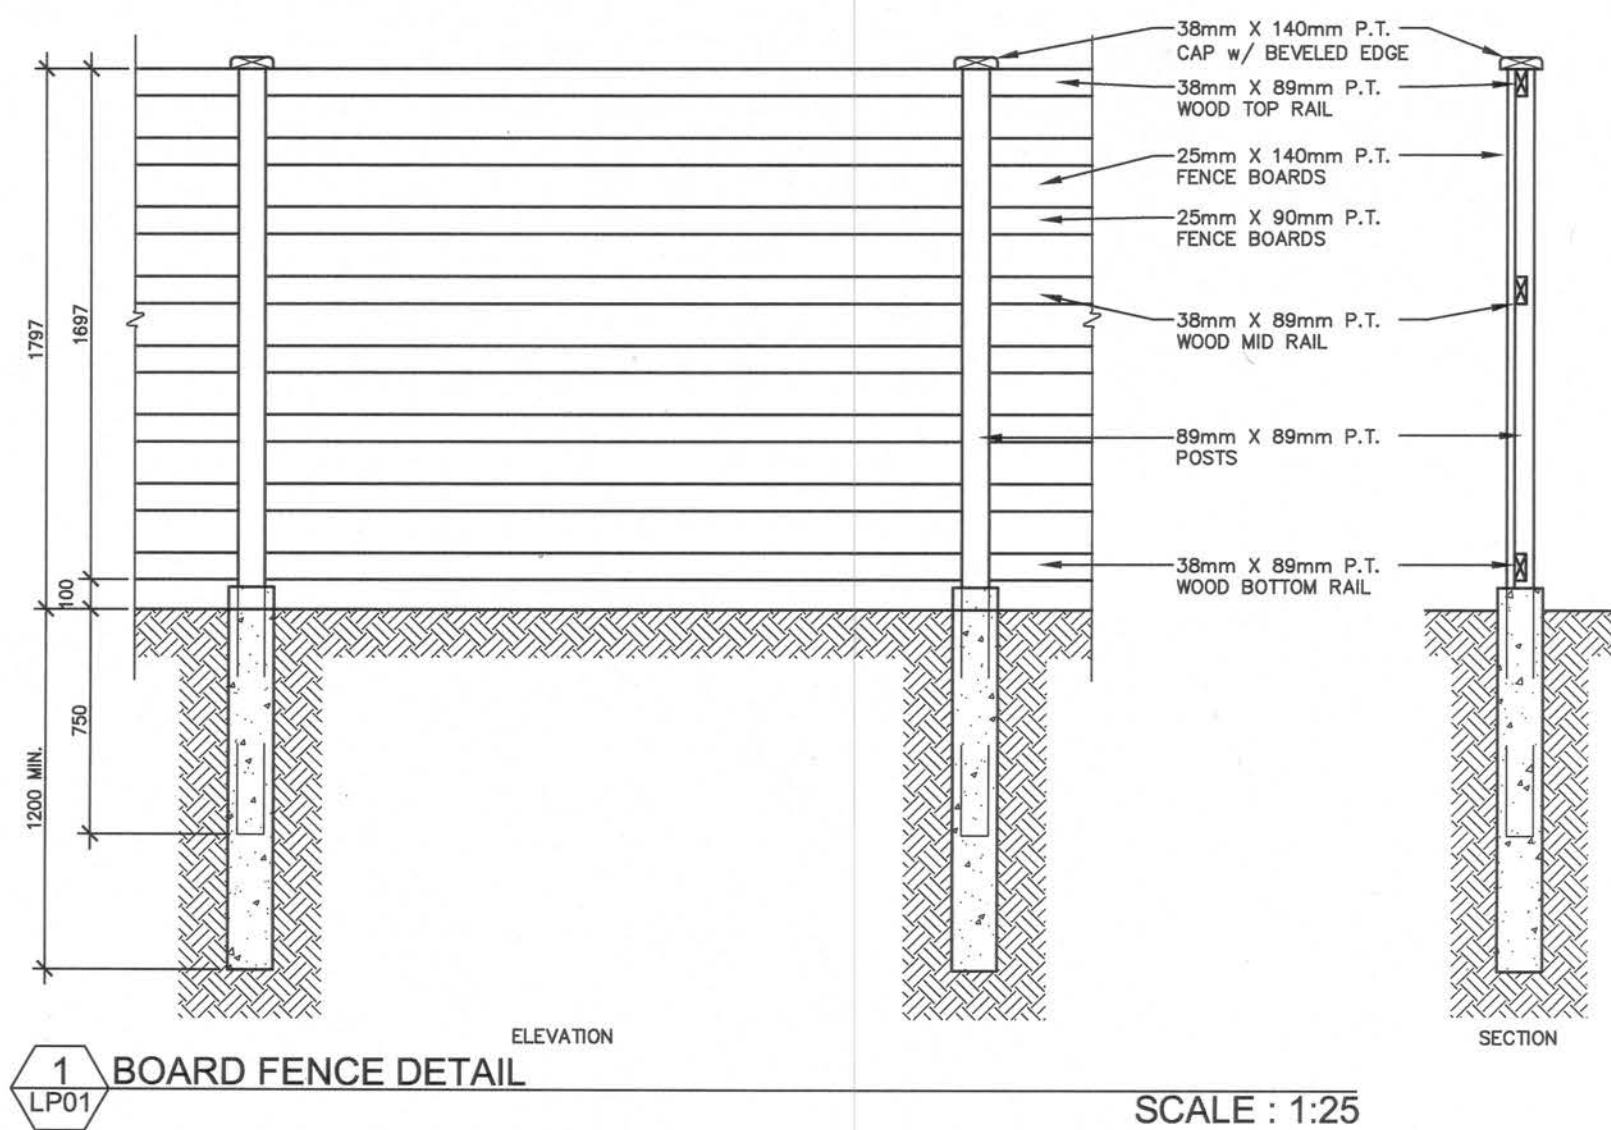

Notes

Contractors must verify all dimensions and be responsible for same. Report any discrepancies to the Landscape Architect(s):

Bardi Vorster (613) 331-4040 or Daina Eliason (613) 888-5205

It is the Contractor's Responsibility To:

- Determine the location of all existing services and obtain necessary stake-outs before excavation.
- Use figured dimensions as opposed to scaling and verify all dimensions and.
- Have layout approved by Landscape Architect at the site before commencing the work.

All drawings and related documents are the copyright property of Vorster Eliason Landscape Architects and must be returned upon request. Reproduction of the drawing and related documents in whole or in part is strictly forbidden without written permission.

- Legend**
- EXISTING DECIDUOUS TREE
 - PROPOSED DECIDUOUS TREE
 - EXISTING TREE TO BE REMOVED
 - PROPOSED SHRUB GROUP
 - PERENNIALS
 - GROUND COVER
 - BULBS & ANNUALS
 - SODDED LAWN AREA
 - GRANULAR PAVEMENT
 - UTILITY POLE
 - BOARD FENCE
 - CATCH BASIN
 - MANHOLE
 - OVERHEAD WIRES
 - WATER LINE
 - BOLLARD TO BE REMOVED
 - PLANT KEY
 - PLANT QUANTITY
 - TEMP
 - TEMP QUANTITY
 - DETAIL KEY
 - DWG #
 - FIRE HYDRANT

VORSTER ELIASON
LANDSCAPE ARCHITECTS

14 Richfield Place, Kingston, ON K7M 6Y2
www.vorster-eliason.ca | 613.417.1908

Client:
PLACK PROPERTY HOLDING INC.
2083 DELMAR DR. OTTAWA
ON, K1H 5P6

Project:
BRACEOLOGY - MIXED USE
875 MONTREAL RD, OTTAWA
ON, K1K 0S7

Drawing Title:
**LANDSCAPE PLAN
PHASE 1**

Scale 1:100

Designed B.V. Date JULY 2019
Drawn D.T. Checked B.V.
Date Issued

North

Project No. 1910 Drawing No. L-242