


LEGEND	
	DRAINAGE AREA AREA SIZE (sq.m.) 5-YEAR RUNOFF COEFFICIENT

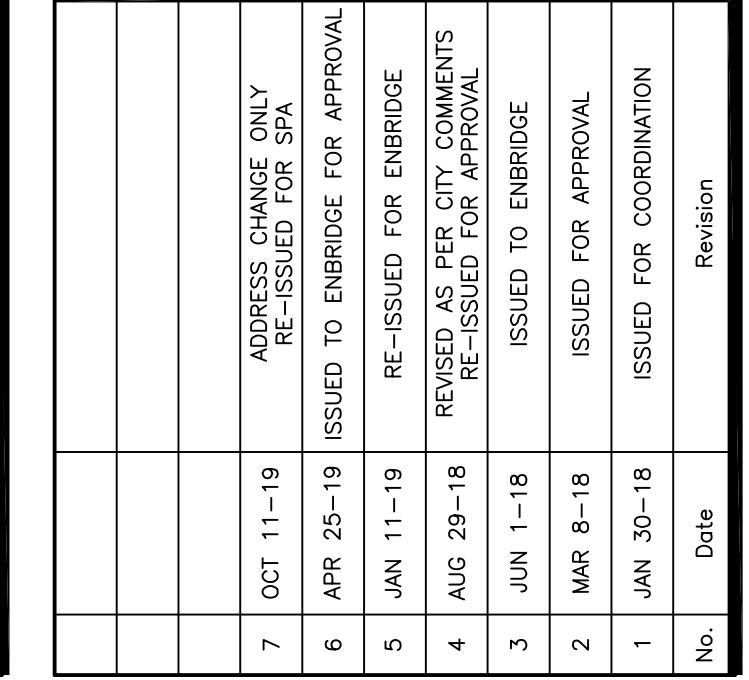

Project
PROPOSED
2 STOREY BUILDING
2400 RUSSELL ROAD
(FORMERLY 2510 WALKLEY ROAD)
OTTAWA, ONTARIO

Drawn	D.B.C.
Hot Scale	1:250
Vert. Scale	
Date	JAN 30-18
Job	12075

Drawing No. C-7 of 9

ENGINEER
O.B. GRAY
17016502
OCT 11-19
STATE OF OREGON

NOT VALID UNLESS
SIGNED & DATED

