



**ROOM LEGEND** 


## **GENERAL NOTES**

**NOTE-A** : ALL DRAWINGS ARE TO BE READ IN CONJUNCTION WITH ALL OTHER DRAWINGS AND SPECIFICATIONS, INCLUDING OTHER CONSULTANT'S DRAWINGS AND SPECIFICATIONS. ANY DISCREPANCIES BETWEEN DRAWINGS WILL BE REPORTED TO THE PROJECT LEAD IMMEDIATELY FOR CLARIFICATION PRIOR TO COMMENCING ANY CONSTRUCTION.

NOTE-B : ALL GENERAL SITE INFORMATION AND CONDITIONS HAVE BEEN COMPILED FROM EXISTING PLANS AND SURVEY.

**NOTE-C** : CONTRACTOR IS RESPONSIBLE TO CHECK AND VERIFY ALL DIMENSIONS ON SITE AND REPORT ALL ERRORS AND / OR OMISSIONS TO THE ARCHITECT.

**NOTE-D**: ALL CONTRACTORS MUST COMPLY WITH ALL CURRENT APPLICABLE

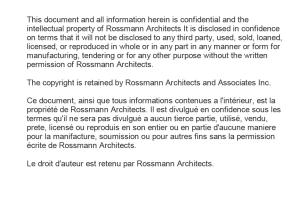



## ROSSMANN — A R C H I T E C T U R E —

88 Saint-Joseph Boulevard, Gatineau QC J8Y 3W5 819-600-1555

Drawn by / Dessiné par Author Reviewed by / Révisé par Designer

## TEAM / ÉQUIPE

PLANNING PAQUETTE PLANNING ASS. Ltd. T 613.722.7217 CIVIL

STANTEC CONSULTING Ltd. T 613.722.4420

STRUCTURAL ENG. CPF GROUPE CONSEIL T 513.667.5450

MECHANICAL / ELECTRICAL ENG. LCA EXPERT CONSULTANTS T 819.243.8383

> LANDSCAPE LEVSTEK CONSULTANTS T 613.826.0518

1	19/12/13	ISSUED FOR SITE PLAN CONTROL
Release	Date	Description



Revision Date



19-001 PETRIE'S LANDING BLOCK 8

PLAN DE NIVEAU 10

Description





