

ROOM LEGEND

PARTY ROOM MEZZANINE

NOTE-C : CONTRACTOR IS RESPONSIBLE TO CHECK AND VERIFY ALL DIMENSIONS ON SITE AND REPORT ALL ERRORS AND / OR OMISSIONS TO THE ARCHITECT.

NOTE-D : ALL CONTRACTORS MUST COMPLY WITH ALL CURRENT APPLICABLE CODES, REGULATIONS AND BY-LAWS.

52313

PROPERTY LINE


GENERAL NOTES

NOTE-A : ALL DRAWINGS ARE TO BE READ IN CONJUNCTION WITH ALL OTHER DRAWINGS AND SPECIFICATIONS, INCLUDING OTHER CONSULTANT'S DRAWINGS AND SPECIFICATIONS. ANY DISCREPANCIES BETWEEN DRAWINGS WILL BE REPORTED TO THE PROJECT LEAD IMMEDIATELY FOR CLARIFICATION PRIOR TO COMMENCING ANY CONSTRUCTION.

NOTE-B : ALL GENERAL SITE INFORMATION AND CONDITIONS HAVE BEEN COMPILED FROM EXISTING PLANS AND SURVEY.

NOTE-E : DO NOT SCALE DRAWINGS.

(22)

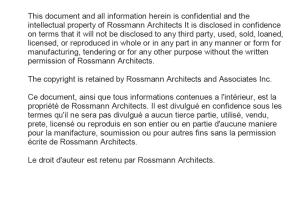



ROSSMANN — A R C H I T E C T U R E —

88 Saint-Joseph Boulevard, Gatineau QC J8Y 3W5 819-600-1555 Drawn by / Dessiné par Author Reviewed by / Révisé par

TEAM / ÉQUIPE

Designer

PLANNING PAQUETTE PLANNING ASS. Ltd. T 613.722.7217

> CIVIL STANTEC CONSULTING Ltd. T 613.722.4420

> > STRUCTURAL ENG. CPF GROUPE CONSEIL T 513.667.5450

MECHANICAL / ELECTRICAL ENG. LCA EXPERT CONSULTANTS T 819.243.8383

> LANDSCAPE LEVSTEK CONSULTANTS T 613.826.0518

ISSUED FOR SITE PLAN CONTROL 19/12/06 Description Date



Revision Date

Description



19-001 PETRIE'S LANDING BLOCK 8

PLAN DU NIVEAU 11 MEZZ



ō

1 : 150