


01 GRD FLR PLAN  
SCALE: 3/16" = 1'-0"

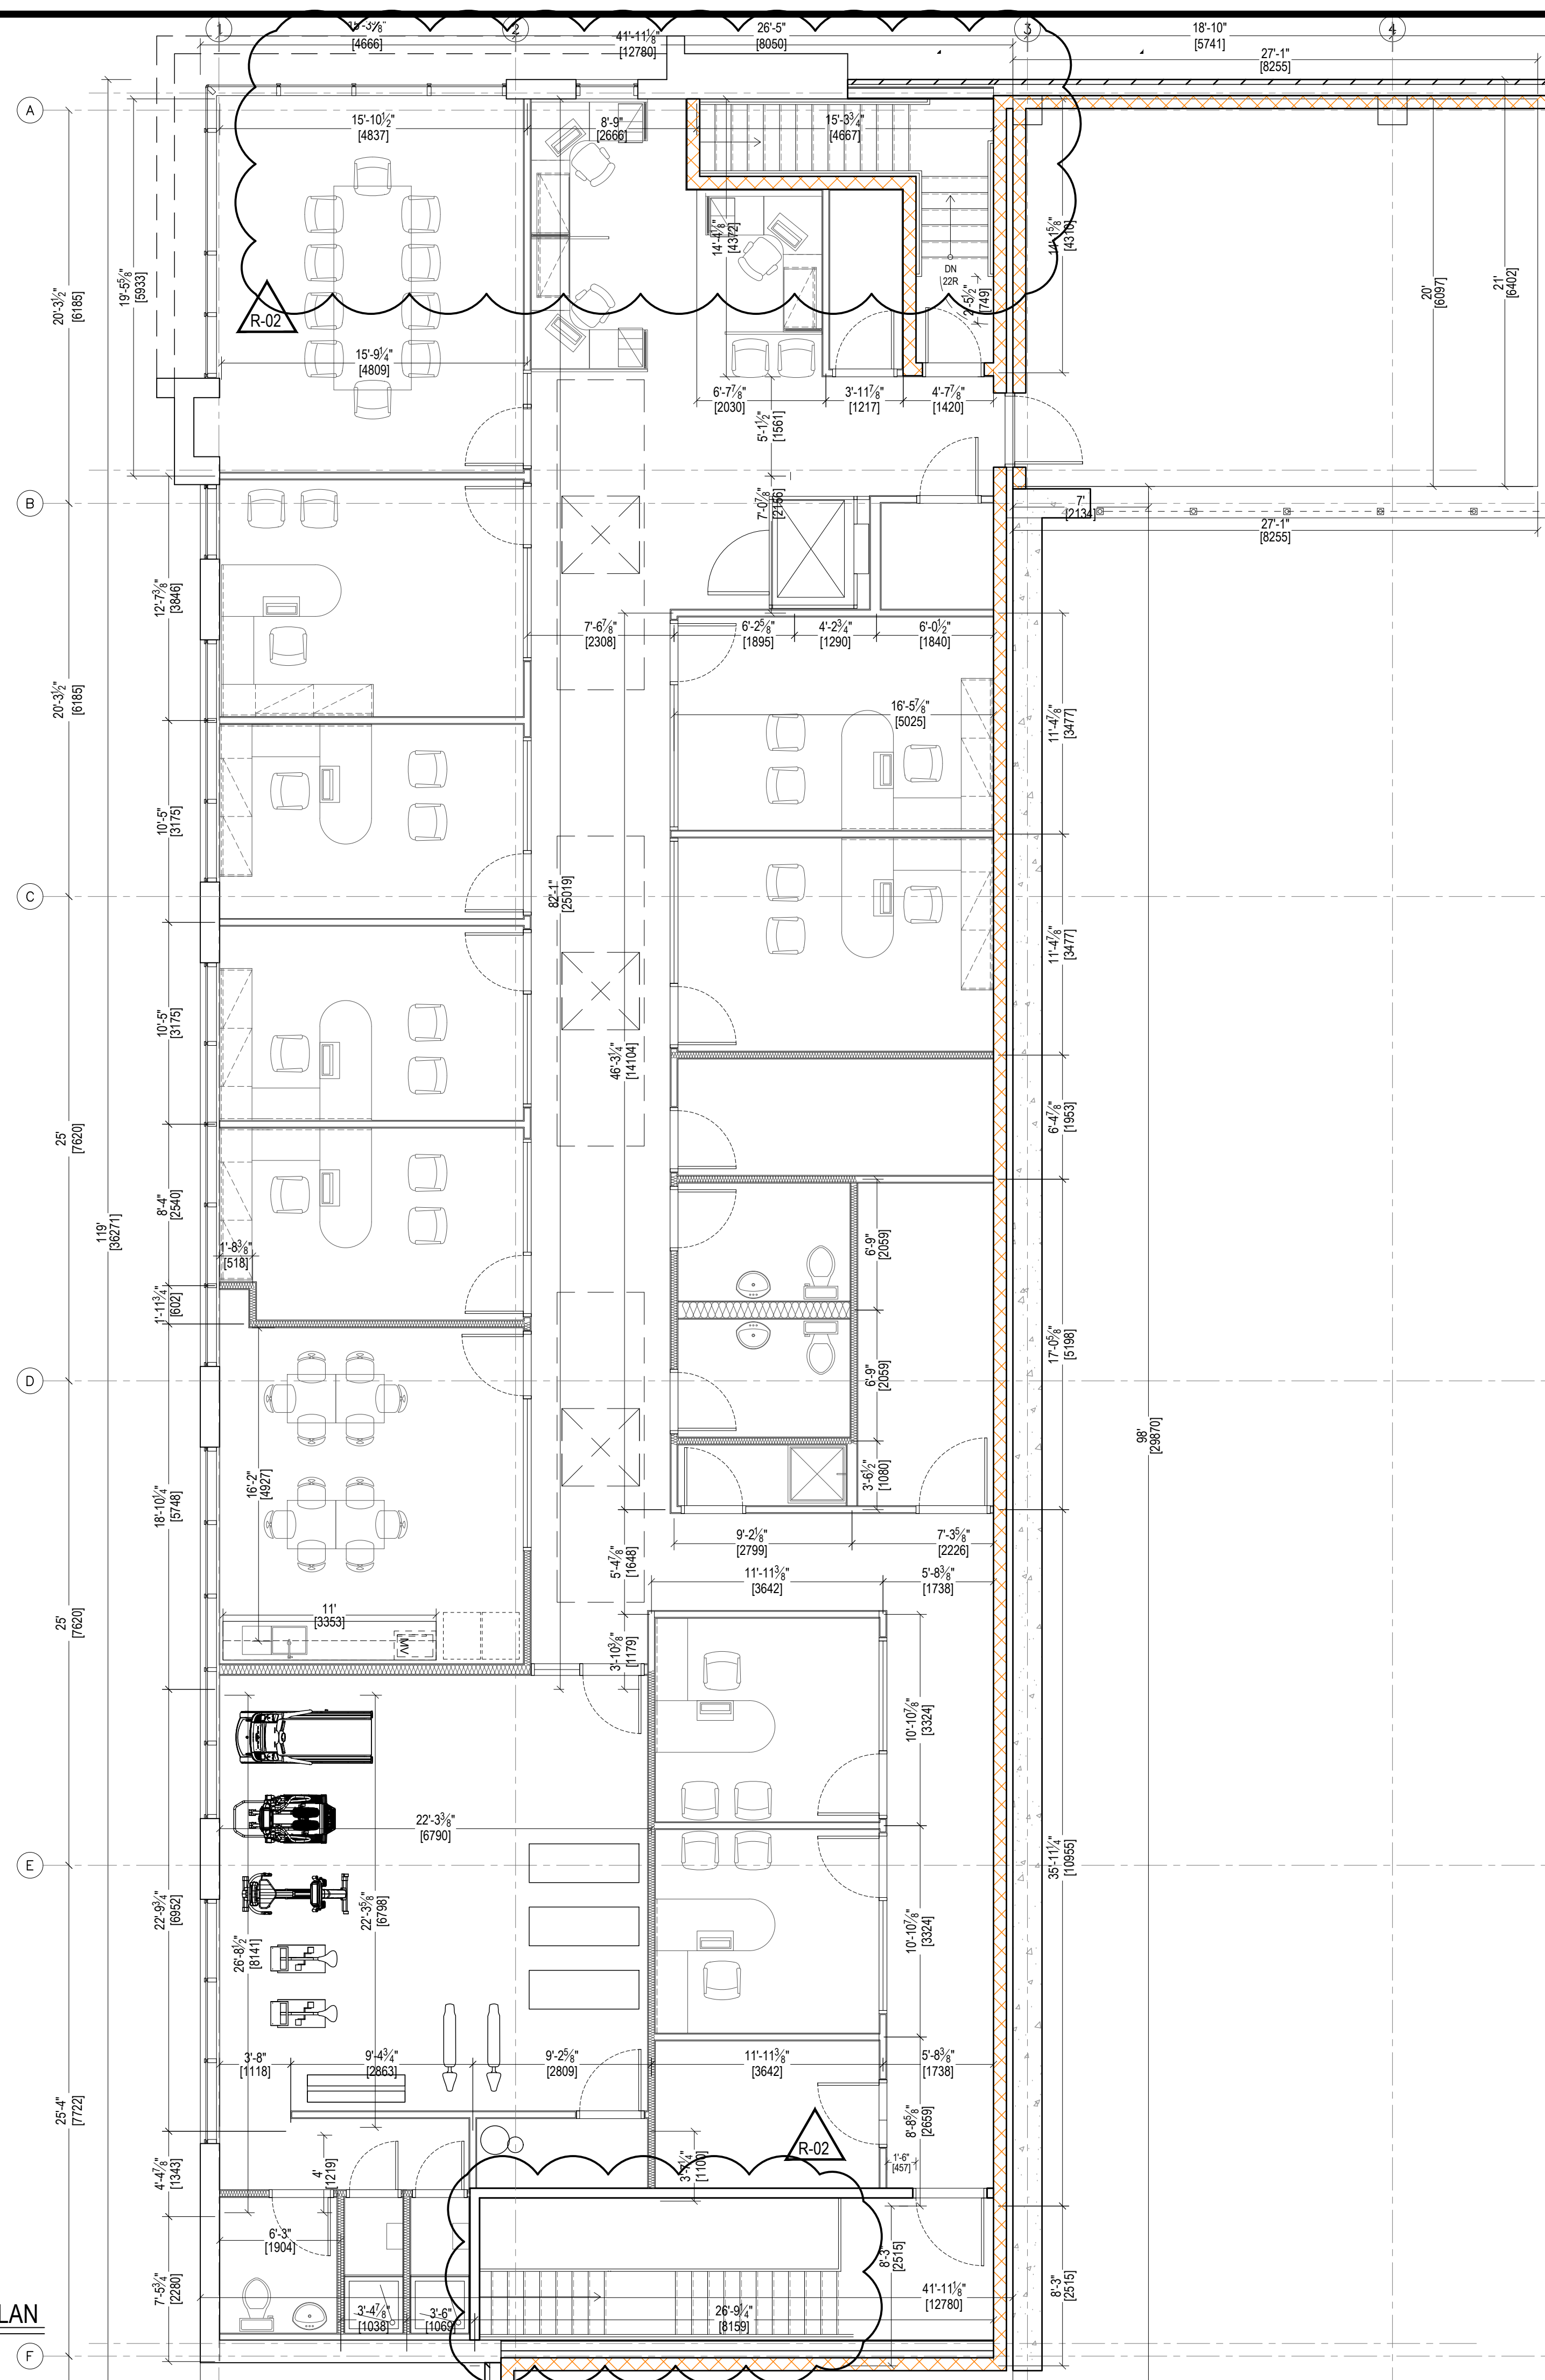

02 MEZZANINE FLR PLAN  
SCALE: 3/16" = 1'-0"


1. Contractor must verify all job dimensions, all drawings, details, specifications and report any discrepancies to owners before proceeding with work.  
2. All drawings and specifications are instruments of service and the property of the architects which must be returned at the completion of the work, and may not be reproduced without their written permission.

ref	description	date
01	ISSUED FOR SPC RESPONSE	2020-01-17



DESIGN ARCHITECT	<b>NICHOLAS CARIGIAN INC.</b> 137 Pamela St. Ottawa, ON. K1S 3K9 tel: (613) 237-6801 fax: (613) 233-8289 email: shickey@ncarchitect.ca
STRUCTURAL ENGINEER	<b>LEEKOR</b> 359 Kent, Suite 501, Ottawa, ON. K2P 0R6 tel: (613) 234-0886 fax: (613) 233-4413 email: lee@leekor.com
MECHANICAL/ELECTRICAL	<b>MIRITON</b> 1716 Woodward Drive, Suite 200, Ottawa, ON. K2C 0P8 tel: (613) 234-5466 fax: (613) 234-5466 email: johnnie.chahwan@minton.com
CIVIL ENGINEER	<b>NOVATECH</b> 240 Michael Cowpland Drive, Suite 200, Ottawa, ON. K2M 1P6 tel: (613) 254-9643 fax: (613) 254-5867 email: f.hauvette@novatech-eng.com
PLANNING & URBAN DESIGN	<b>NOVATECH</b> 240 Michael Cowpland Drive, Suite 200, Ottawa, ON. K2M 1P6 tel: (613) 254-9643 fax: (613) 254-5867 email: t.glichrist@novatech-eng.com

OWNER:  
**AMERICAN IRON & METAL**  
9100, BOUL. HENRI-BOURASSA EST  
MONTREAL, QUEBEC H1E 2S4  
tel: 514-494-2000 aim-global.com

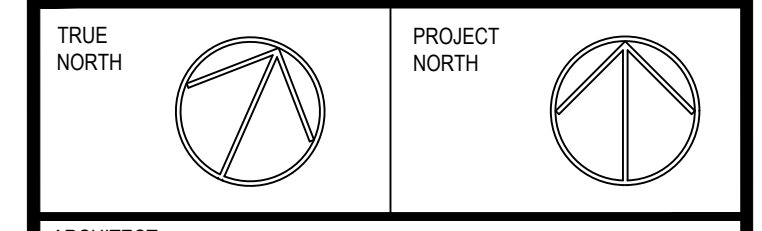

ARCHITECT  
**nicholas caragian architect inc.**  
137 Pamela Street, Ottawa, ON. K1S 3K9  
t: 613 237 6801  
f: 613 237 8989  
e: info@ncarchitect.ca  
www.ncarchitect.ca

PROJECT & LOCATION  
**METAL RECYCLING PLANT**  
2555 SHEFFIELD ROAD  
OTTAWA, ONT.

OFFICE FILE NUMBER  
19023

TITLE OF DRAWING  
**BUILDING A:  
GROUND & MEZZANINE  
OFFICE PLANS**

SCALE:  
3/16" = 1'-0"  
DRAWING #  
**A2.05**  
DATE:  
MARCH 2019  
DRAWN BY:  
GL, SH, CC, AA

A2.05