

Contractor to verify all dimensions & conditions on site and immediately notify the departmental representative of all discrepancies.



- GENERAL NOTES
- All general site information and conditions compiled from architect's and engineer's plans and surveys.
  - Do not scale this drawing.
  - Report any discrepancies prior to commencing work. No responsibility is born by the Landscape Architect for unknown subsurface conditions.
  - Contractor to check and verify all dimensions on site and report any errors and/or omissions to the Landscape Architect.
  - Reinstate all areas and items damaged as a result of construction activities to the satisfaction of the Landscape Architect.
  - Contractor to layout planting beds, pathways etc. to approval of Landscape Architect prior to any excavation.
  - Drawing may not be used for construction until signed by Landscape Architect as issued for construction.
  - The accuracy of the position of utilities is not guaranteed.
  - Individual utility co. must be contacted for confirmation of utility existence and location prior to digging.
  - This drawing is an instrument of service and requires the permission of the Landscape Architect for use. Copyright is reserved by the Landscape Architect, David M. Lushley.


NO.	DATE	DESCRIPTION	BY
3	2020/01/19	ISSUED FOR CITY OF OTTAWA SITE COORDINATION #2	
2	2020/01/02	ISSUED FOR CITY OF OTTAWA SITE COORDINATION #1	
1	2019/04/05	ISSUED FOR CITY OF OTTAWA SITE COORDINATION	

revisions	description	date
A	A detail no.	
B	B location drawing no.	
C	C drawing no.	

project WEST MEMORIAL BUILDING - REHABILITATION PROJECT  
344 Wellington Street, Ottawa, ON

drawing TREE CONSERVATION PLAN

Designed By RC 11/30/18  
Date  
Drawn By JC 11/30/18  
Date  
Reviewed By RC 11/30/18  
Date  
Approved By RC 11/30/18  
Date  
Tender  
Project Manager R.086471.405  
Project no. No. du projet  
Drawing no. L1-01 No. du dessin

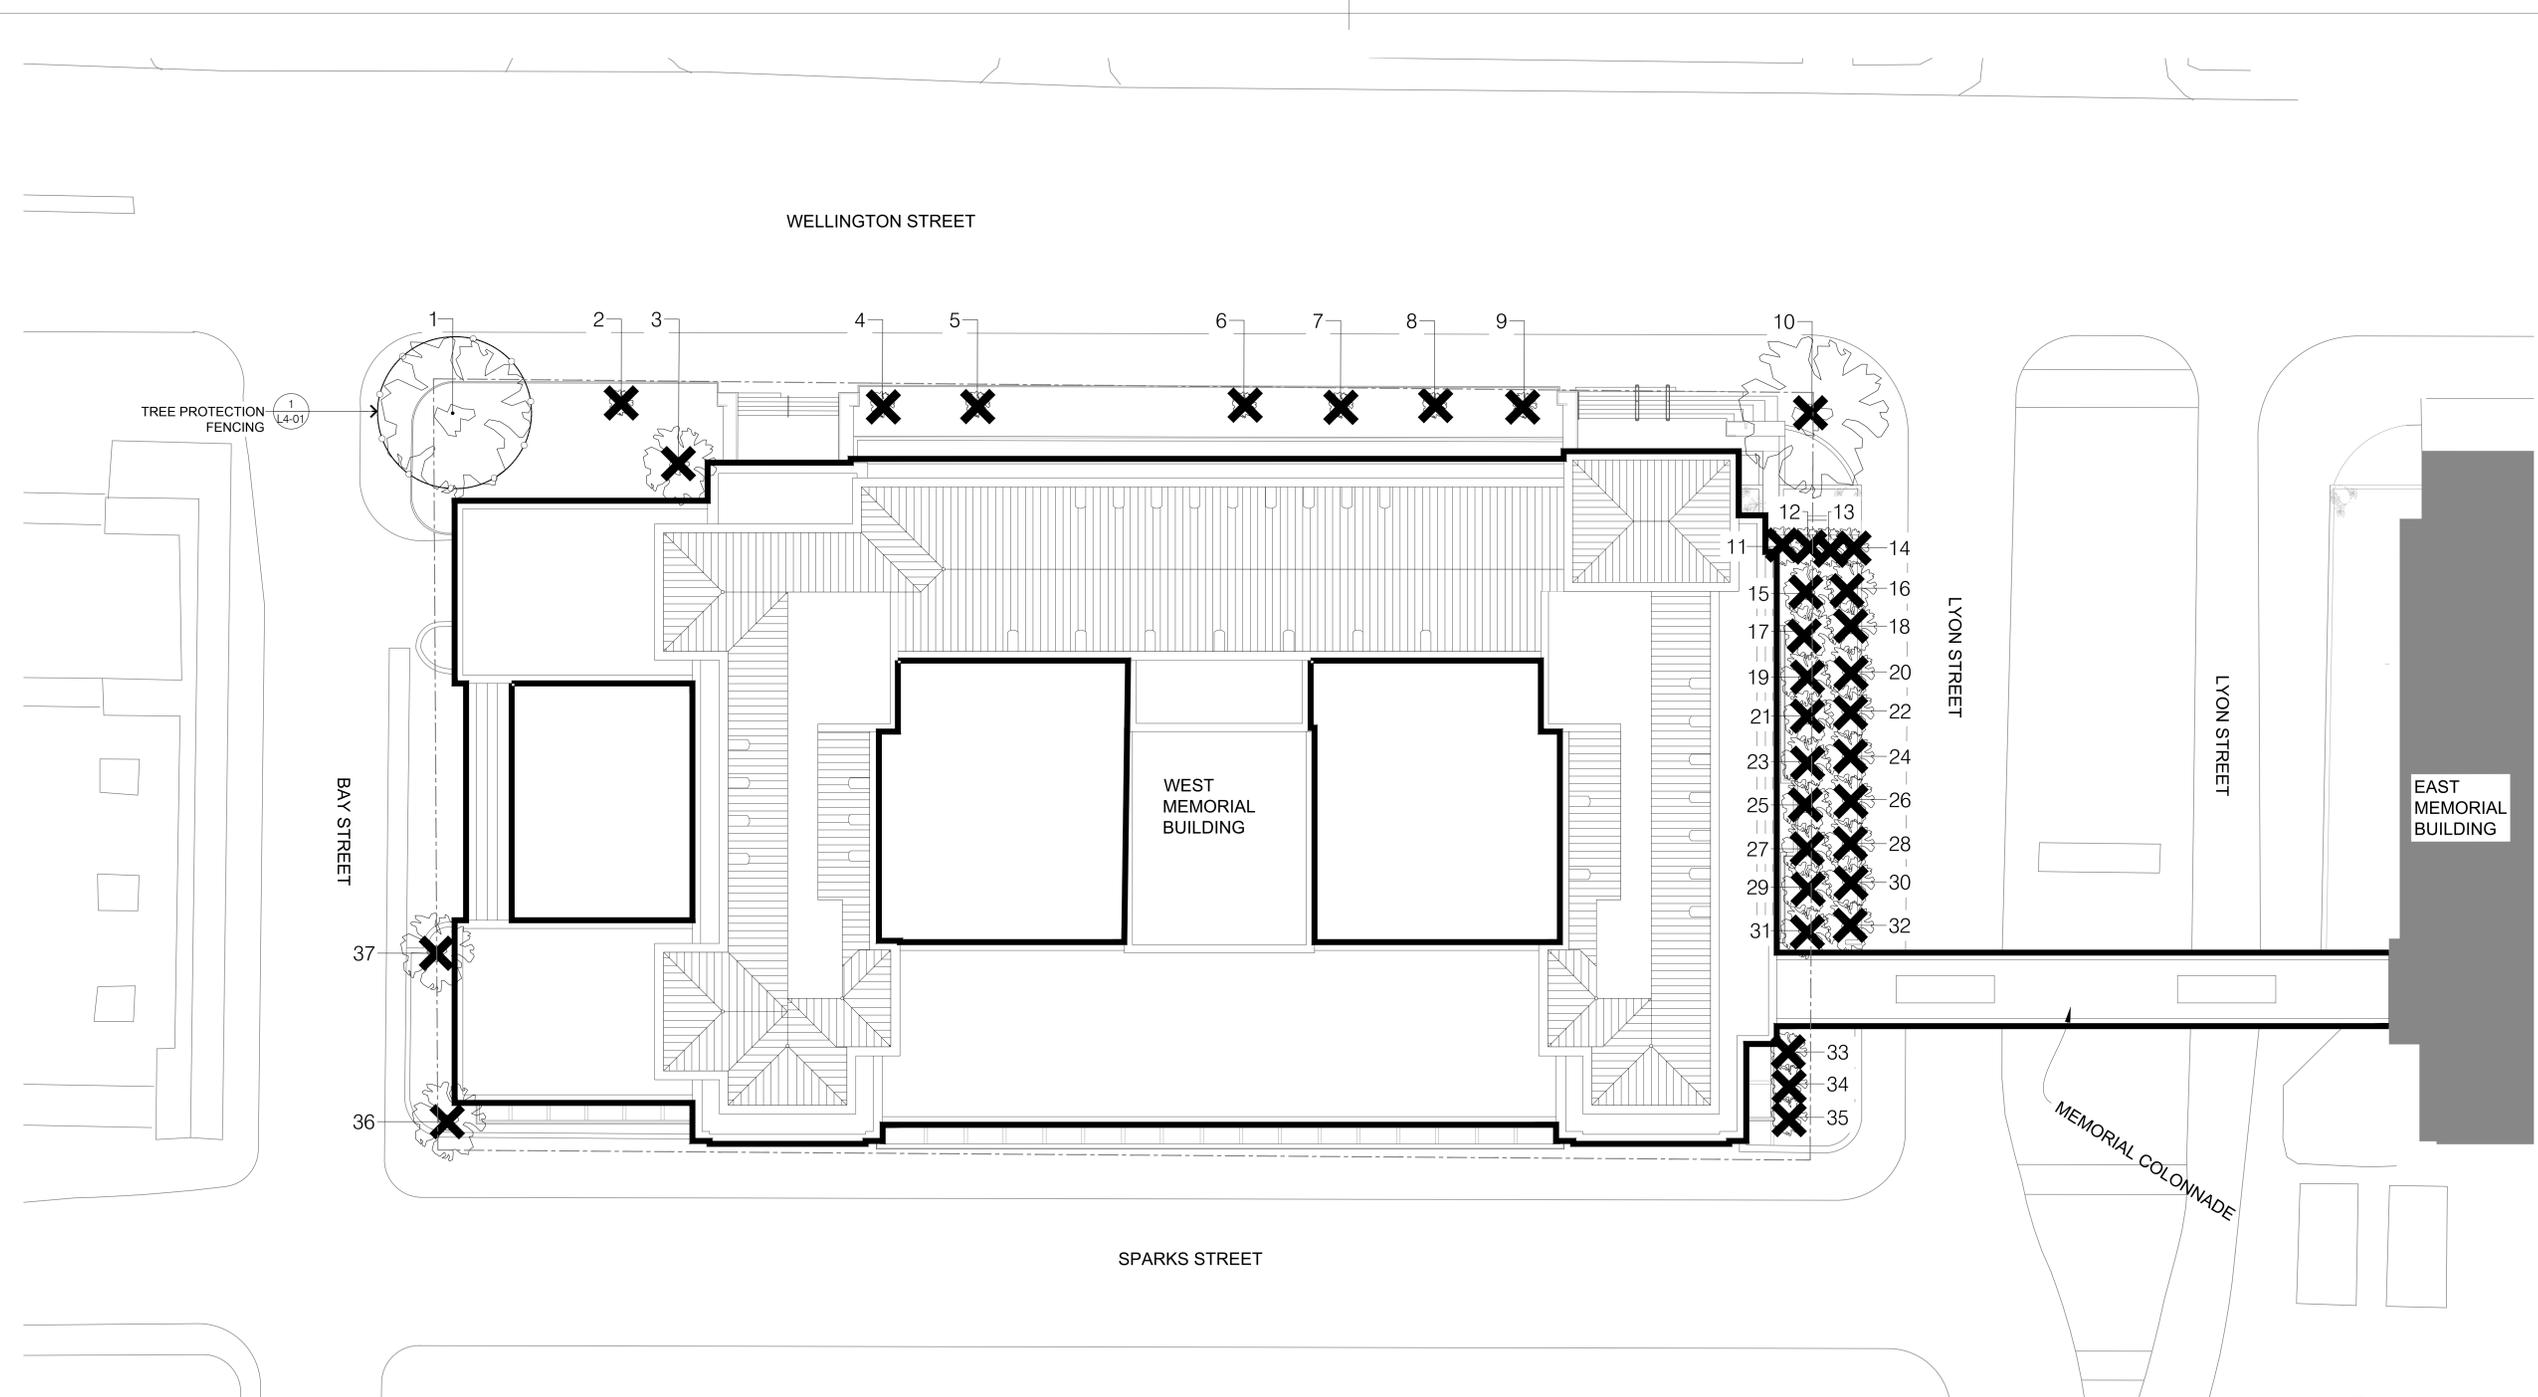

EXISTING TREES TO BE REMOVED			
NO.	TREE SPECIES	DBH	CONDITION

EXISTING TREES TO REMAIN			
NO.	TREE SPECIES	DBH	CONDITION

