







APPROVED
By Jamesdo at 12:54 pm, Feb 25, 2020

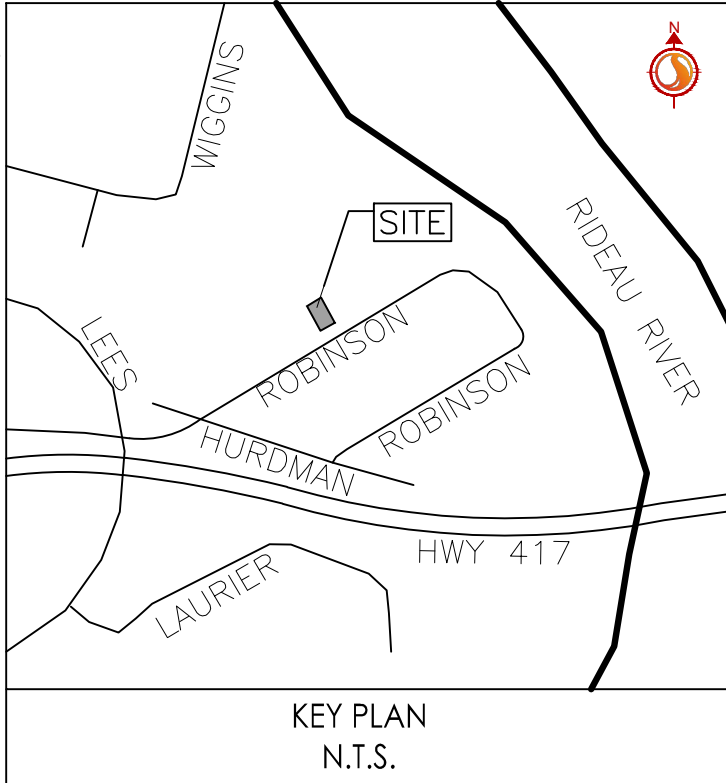

SCHEDULE OF ROOF RELEASE RATES			
BUILDING	HEAD (m)	ROOF DRAIN TYPE	100 YR RELEASE RATE (L/s)
BLDG	0.15	3 x WATTS R1100 ACCUTROL	2.83

SCHEDULE OF INLET CONTROL DEVICES					
STRUCTURE ID	DRAINAGE AREA ID	ORIFICE TYPE	ICD INVERT (m)	100 YR HEAD (m)	100 YR FLOW (l/s)
MH100	MH100	LMF 70	57.32	0.78	3.77

SEWER AND WATERMAIN CROSSING TABLE											
CROSSING	STM INV.	STM OBV.	FD INV.	FD OBV.	SAN INV.	SAN OBV.	EX. WM BTM	EX. WM TOP	EX. COLL INV.	EX. COLL OBV.	NOTES
	54.17	54.27					±56.85	±57.05			
					57.35	57.50	±56.85	±57.05			
					57.33	57.48			52.85	54.35	
	57.25	57.45					±56.95				
	57.24	57.44							52.82	54.32	




Stantec Consulting Ltd.
400 - 1331 Clyde Avenue
Ottawa ON
Tel. 613.722.4420
www.stantec.com

Copyright Reserved

The Contractor shall verify and be responsible for all dimensions. Do NOT scale the drawing - any errors or omissions shall be reported to Stantec without delay.

The Copyrights to all designs and drawings are the property of Stantec. Reproduction or use for any purpose other than that authorized by Stantec is forbidden.

Legend

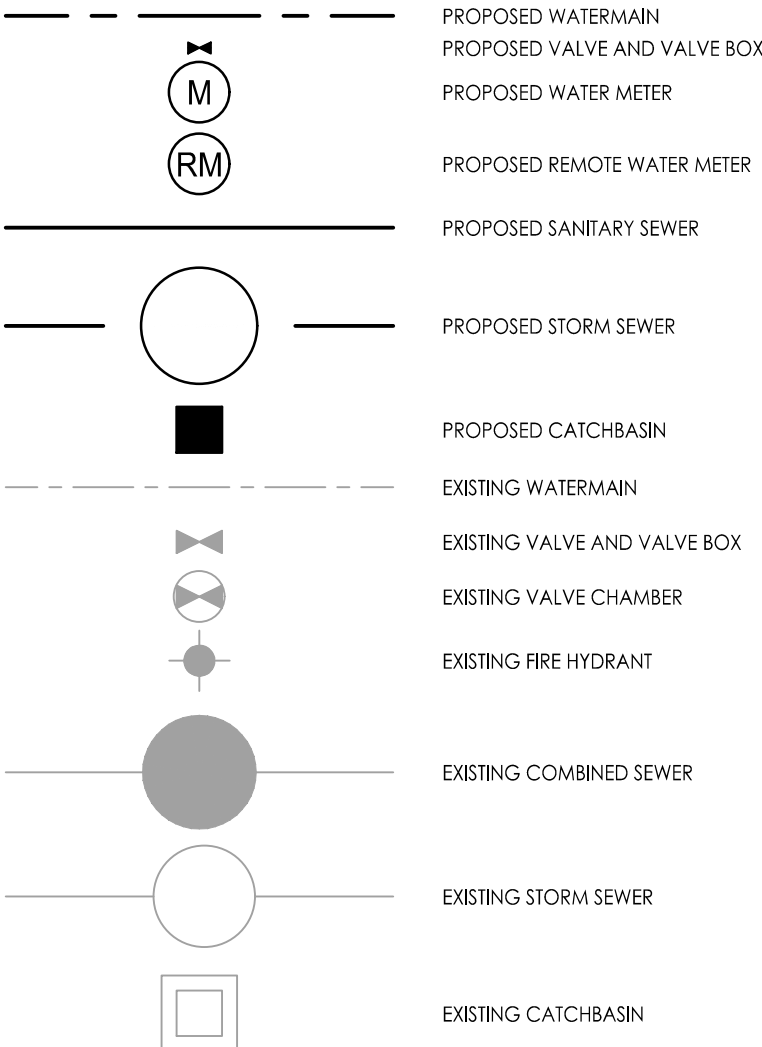

Notes

1. TOPOGRAPHIC SURVEY AND BENCHMARK COMPLETED BY STANTEC GEOMETRICS LTD DATED APRIL 10, 2018
2. SITE PLAN PREPARED BY FIGURR ARCHITECTS DATED NOVEMBER 11, 2019.

APPROVED ☐ REFUSED ☐

THIS ____ DAY OF _____, 20____

DOUGLAS JAMES, MCIP, RPP, MANAGER
DEVELOPMENT REVIEW CENTRAL,
PLANNING, INFRASTRUCTURE AND ECONOMIC
DEVELOPMENT DEPARTMENT, CITY OF OTTAWA

5	REVISED SITE PLAN	JP	KK	20.01.28
4	REVISED AS PER CITY COMMENTS	WJ	KK	19.11.29
3	REVISED AS PER CITY COMMENTS	WJ	KS	19.11.22
2	REVISED AS PER CITY COMMENTS	WJ	KS	19.08.28
1	ISSUED TO CITY FOR REVIEW	KK	KS	18.10.24
Revision		By	Appd.	YY.MM.D

File Name: 160401428-DB	JP	KK	SL	18.06.13
	Dwn.	Chkd.	Dsgn.	YY.MM.D

Permit-Seal

Client/Project


ROBINSON VILLAGE I
LIMITED PARTNERSHIP

6 STOREY APARTMENT
29 ROBINSON AVENUE
OTTAWA, ONTARIO

Title
SITE SERVICING PLAN

Project No. 160401428

Scale 0 1 3 5m
1:100



SSP-1

2 of 5

5

DWG 17855