


I:\P_1140011467\CAD\11467 A-203 Basement 1.dwg

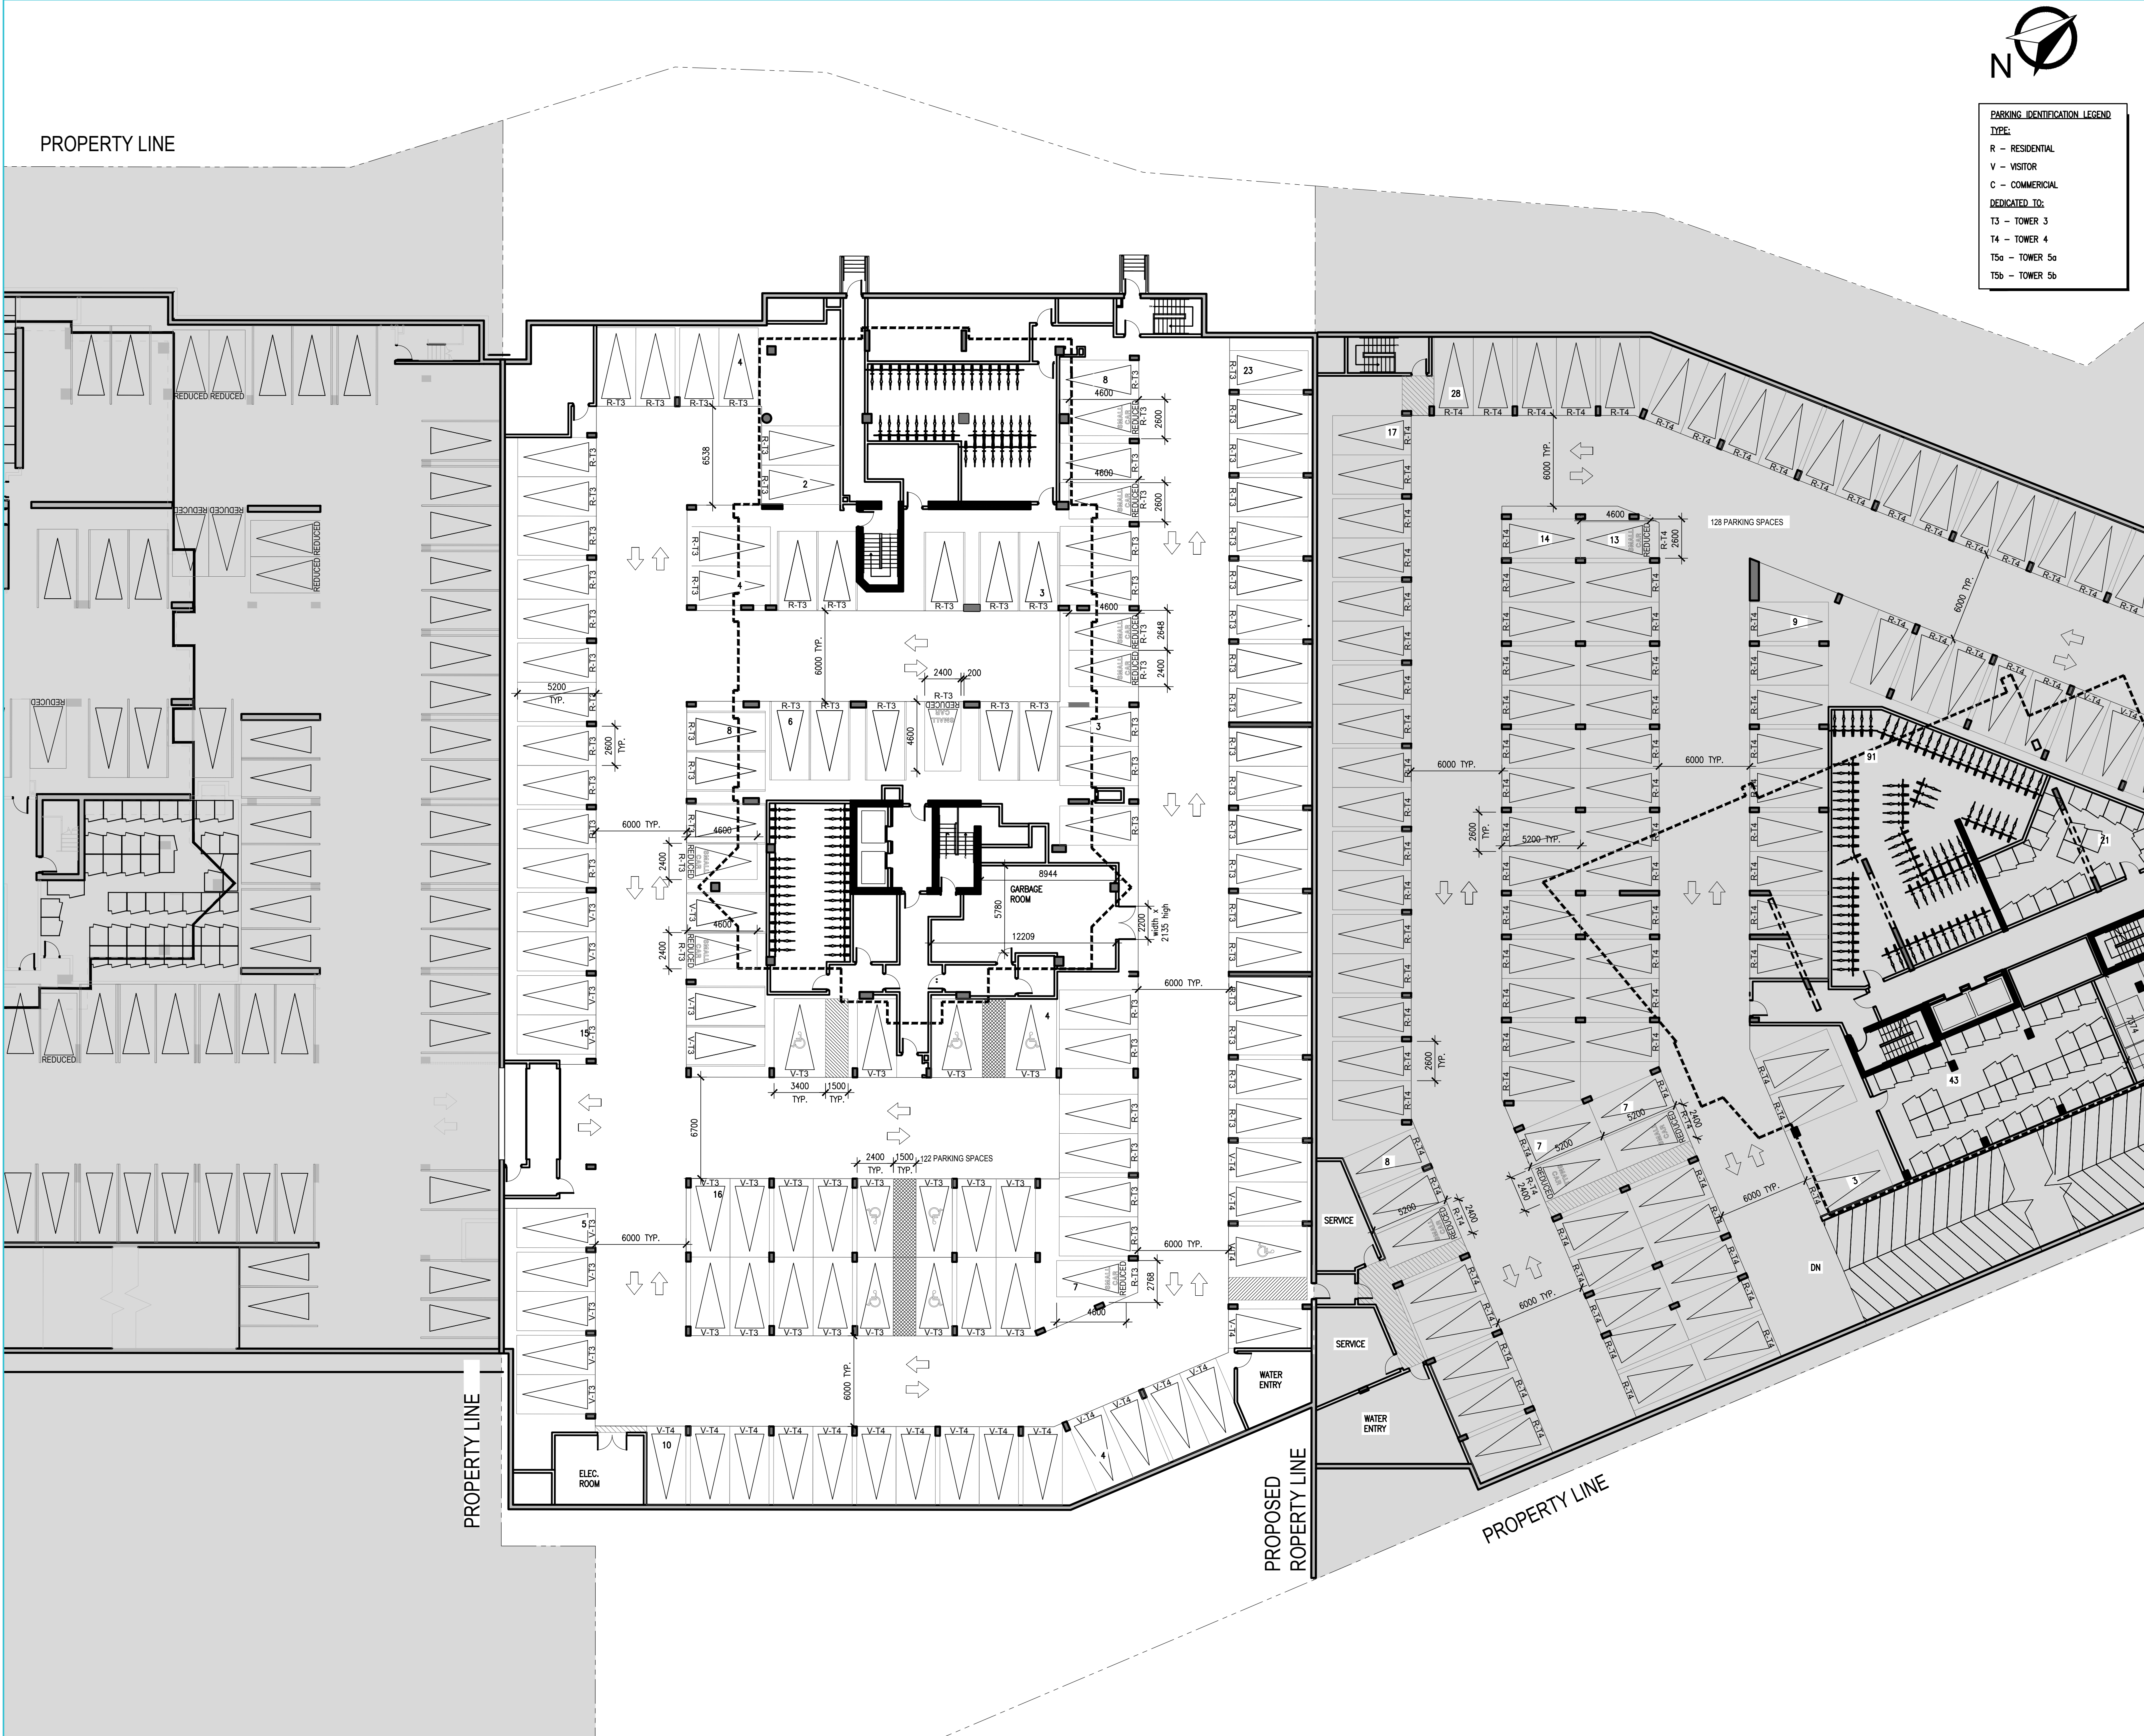

NOTES GÉNÉRALES General Notes

1. Ces documents d'architecture sont la propriété exclusive de NEUF architect(e)s et ne pourront être utilisés, reproduits ou copiés sans autorisation écrite au préalable. / These architectural documents are the exclusive property of NEUF architect(e)s and cannot be used, copied or reproduced without written pre-authorization.
2. Les dimensions apparaissant aux documents devront être vérifiées par l'entrepreneur avant le début des travaux. / All dimensions which appear on the documents must be verified by the contractor before starting the work.
3. Veuillez aviser l'architecte de toute dimension erreur et/ou divergences entre ces documents et ceux des autres professionnels. / The architect must be notified of all errors, omissions and discrepancies between these documents and those of other professionals.
4. Les dimensions sur ces documents doivent être lues et non mesurées. / The dimensions on these documents must be read and not measured.

APPROVED

By Jeff McEwen at 3:06 pm, Mar 25, 2020

JEFF MCEWEN P.ENG.
MANAGER, DEVELOPMENT REVIEW EAST BRANCH
PLANNING, INFRASTRUCTURE & ECONOMIC
DEVELOPMENT DEPARTMENT, CITY OF OTTAWA

ARCHITECTURE DE PAYSAGE Landscape architect

LEVSTEK CONSULTANTS INC.

5871 HUGH CRESCENT, OTTAWA ON K0A 2W0
T 613-628-6518 EMAIL:LEVSTEK@LAROQUELEVSTEK.COM

CIVIL Civil

EXP SERVICES INC.

2650 QUEENVIEW DRIVE, SUITE 100, OTTAWA ON K0A 2T0
T 613-733-6332 EMAIL:BRUCE.THOMAS@EXP.COM & JASON.FITZPATRICK@EXP.COM

ARCHITECTES

Architect

NEUF architect(e)s SENCRL

630, boul. René-Lévesque O. 32e étage, Montréal QC H3B 1S6
T 514 847 1117 NEUFarchitectes.com

SCEAU Seal

NEUF
ARCHITECT(E)S



CLIENT Client

BRIGIL
88 Lois Street, Gatineau QC J0Y 3P7
T 819-243-7392 Email: JLRivard@brigil.com

OUVRAGE Project

PETRIE'S LANDING I -
PHASES 3 - 5

EMPLACEMENT Location
OTTAWA, ONTARIO

NO PROJET No.
11467

NO	REVISION	DATE (aa.mm.jj)
A	FOR SPA - CITY COMMENTS	2018.07.18
C	FOR SPA - CITY COMMENTS REV 2	2018.08.07
D	FOR COORDINATION	2019.04.04
E	FOR SPA-CITY COMMENTS-REV3	2019.05.07
F	FOR COMMENTS	2019.06.27
G	FOR SPA - CITY COMMENTS-REV4	2019.07.19
H	FOR SPA - CITY COMMENTS-REV5	2019.09.04
J	UNDERGROUND PARKING REV.	2019.12.19

DESSINÉ PAR Drawn by
OC

VÉRIFIÉ PAR Checked by
ANT. C / FP

DATE (aa.mm.jj)
20.01.21

ÉCHELLE Scale
1:200

TITRE DU DESSIN Drawing Title

BASEMENT 1 - TOWER 3

REVISION Revision

NO. DESSIN Dwg Number

J A202.1
#14602

D07-12-18-0143