


I:\P_1140011467\CAD\11467 A-203 Basement 1.dwg

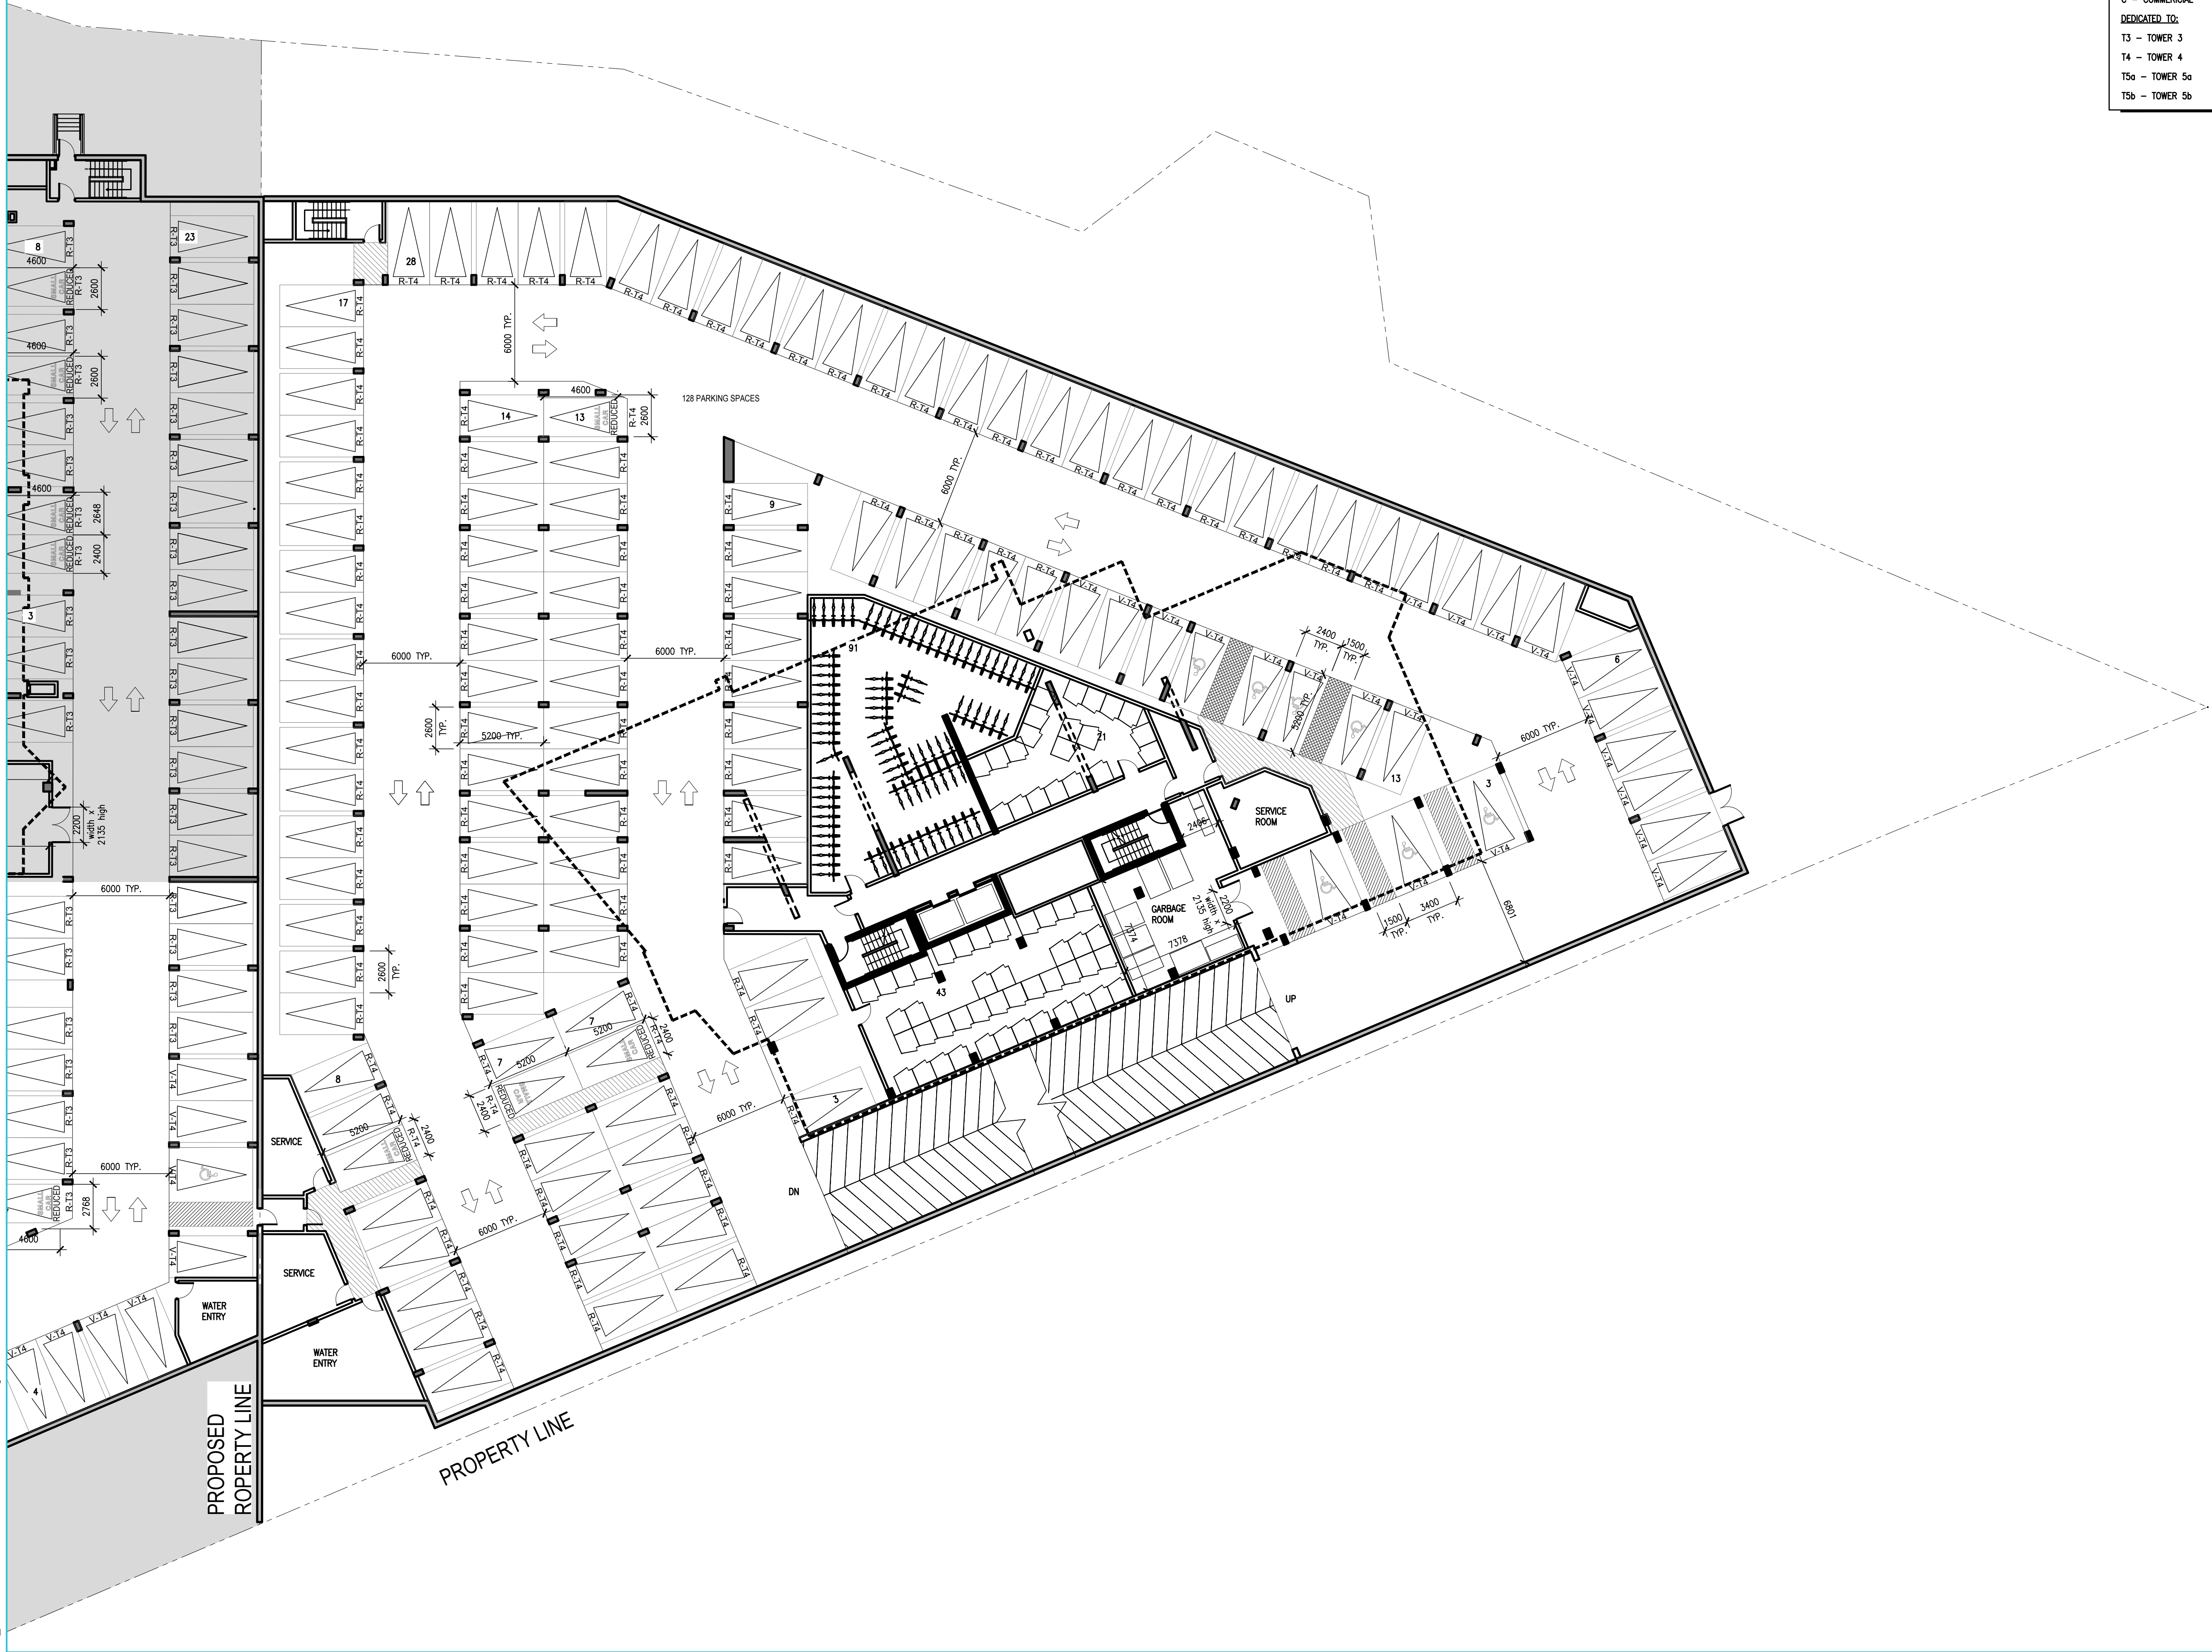

PARKING IDENTIFICATION LEGEND

TYPE:

R - RESIDENTIAL

V - VISITOR

C - COMMERCIAL

DEDICATED TO:

T3 - TOWER 3

T4 - TOWER 4

T5a - TOWER 5a

T5b - TOWER 5b

APPROVED
By Jeff McEwen at 3:06 pm, Mar 25, 2020

Jeff McEwen

JEFF MCEWEN P.ENG.
MANAGER, DEVELOPMENT REVIEW EAST BRANCH
PLANNING, INFRASTRUCTURE & ECONOMIC
DEVELOPMENT DEPARTMENT, CITY OF OTTAWA

ARCHITECTURE DE PAYSAGE Landscape architect

LEVSTEK CONSULTANTS INC.
5871 HUGH CRESCENT, OTTAWA ON K0A 2W0
T:613-828-0518 EMAIL:LEVSTEK@LARCQUELEVSTEK.COM

CIVIL Civil

EXP SERVICES INC.

2850 QUEENSWAY DRIVE, SUITE 100, OTTAWA ON K0A 2T0
T:613-753-0332 EMAIL:BRUCE.THOMAS@EXP.COM & JASON.FITZPATRICK@EXP.COM

ARCHITECTES

Architect

NEUF architect(e)s SENCRL

630, boul. René-Lévesque O. 32e étage, Montréal QC H3B 1S6
T 514 847 1117 NEUFarchitectes.com

SCEAU Seal

NEUF
ARCHITECT(E)S



CLIENT Client

BRIGIL
38 Lons Street, Gatineau QC J0Y 3R7
T:819-243-7392 Email: JLRivard@brigil.com

OUVRAGE Project

**PETRIE'S LANDING I -
PHASES 3 - 5**

EMPLACEMENT Location
OTTAWA, ONTARIO

NO PROJET No.
11467

NO	REVISION	DATE (aa.mm.jj)
A	FOR SPA - CITY COMMENTS	2018.07.18
C	FOR SPA - CITY COMMENTS REV 2	2018.08.07
D	FOR COORDINATION	2019.04.04
E	FOR SPA-CITY COMMENTS-REV3	2019.05.10
F	FOR COMMENTS	2019.06.27
G	FOR SPA - CITY COMMENTS-REV4	2019.07.19
H	FOR SPA - CITY COMMENTS-REV5	2019.09.04
J	UNDERGROUND PARKING REV.	2019.12.19

**Preliminary
DO NOT USE FOR
CONSTRUCTION**

DESSINÉ PAR Drawn by
OC
DATE (aa.mm.jj)
20.01.21

VÉRIFIÉ PAR Checked by
ANT. C / FP
ÉCHELLE Scale
1:200

TITRE DU DESSIN Drawing Title

BASEMENT 1 - TOWER 4

REVISION Revision

NO. DESSIN Dwg Number

J A202.2
#14602

D07-12-18-0143