



V:\0160401422\active\160401422_Riverside design\drawing\160401422-08.dwg
2024/03/20 3:35 PM BY: STP: MKB

ORIGINAL SHEET - ARCH-D

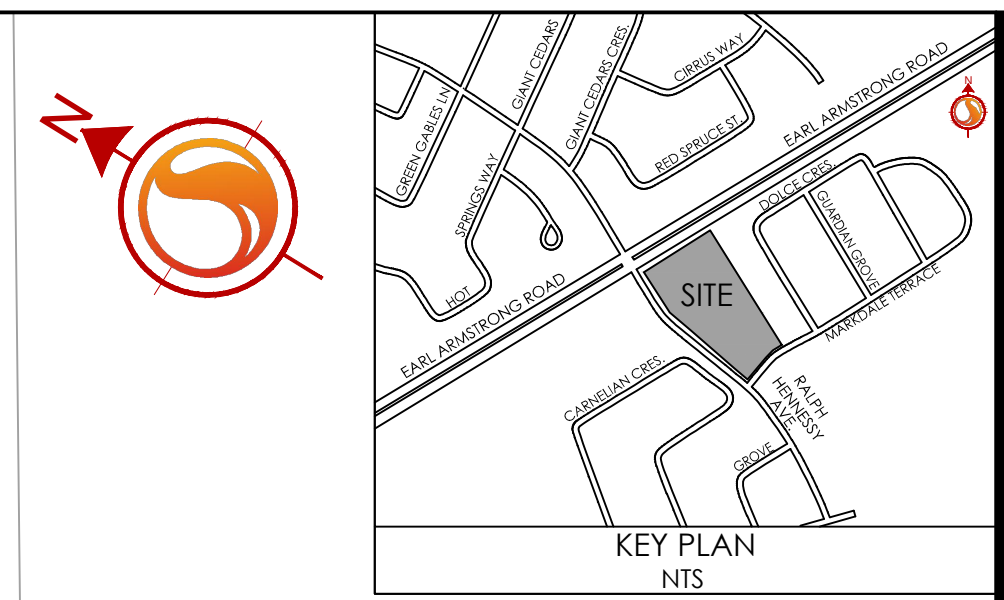

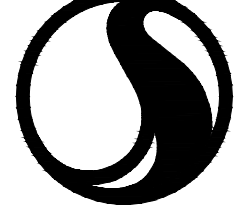

Stantec

Stantec Consulting Ltd.
400 - 1331 Clyde Avenue
Ottawa ON
Tel. 613.722.4420
www.stantec.com

Copyright Reserved

The Contractor shall verify and be responsible for all dimensions. DO NOT scale the drawing - any errors or omissions shall be reported to Stantec without delay.

The Copyrights to all designs and drawings are the property of Stantec. Reproduction or use for any purpose other than that authorized by Stantec is forbidden.

Legend



EXISTING WATERMAIN



EXISTING VALVE AND VALVE BOX



EXISTING VALVE CHAMBER



EXISTING REDUCER



EXISTING FIRE HYDRANT



EXISTING SANITARY SEWER AND MANHOLE



EXISTING STORM SEWER AND MANHOLE



EXISTING CATCHBASIN MANHOLE



EXISTING CATCHBASIN

Revision		By	Appd.	YY.MM.DD
3	REVISED PER NEW SITE PLAN AND CITY COMMENTS	MJS	KS	20.03.30
2	REVISED AS PER SITE PLAN AND CITY COMMENTS	MJS	KS	19.09.06
1	ISSUED TO CITY FOR SPA	MJS	KS	18.12.18
Revision		By	Appd.	YY.MM.DD
File Name: 160401422-08		MJS	KS	MJS 18.08.24
Permit-Seal		Dwn.	Chkd.	Dsgn. YY.MM.DD

Client/Project

RICH CRAFT HOMES
2280 ST. LAURENT BOULEVARD
OTTAWA, ON, K1G 4K1
RIVERSIDE SOUTH PHASE 8
BLOCK 221
OTTAWA, ON

Title

EXISTING CONDITIONS PLAN

Project No.
160401422

Drawing No.
EX-1

Scale
1:400



Sheet
2 of 7

Revision
3

97860

D07-12-18-0197