


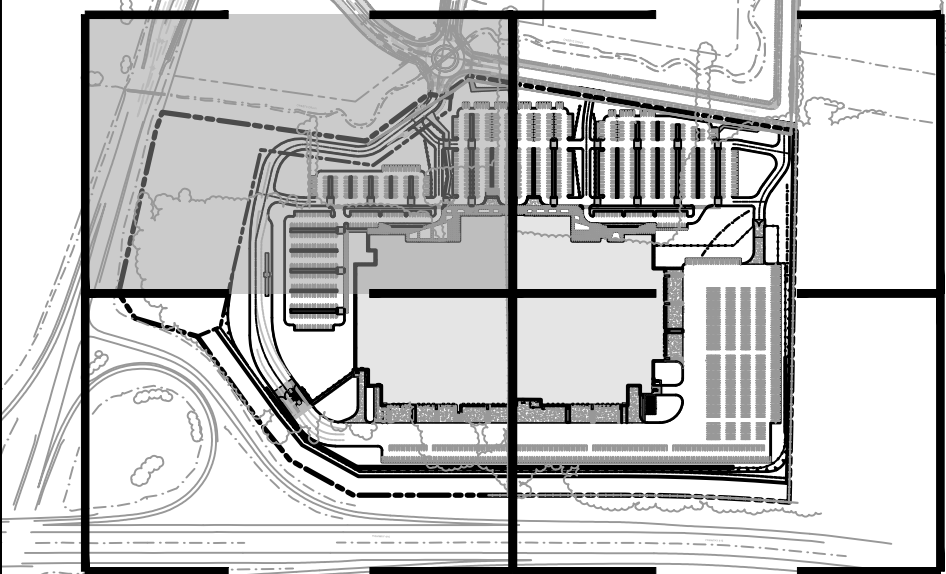

KEY PLAN
NTS



O'KEEFE DRAIN

ALL SERVICE CONNECTIONS AND
CATCHBASIN CONNECTIONS
TO BE MADE PER CITY OF OTTAWA DETAIL S11

REFER TO 120025-ND FOR ADDITIONAL NOTES

NOT FOR
CONSTRUCTION

SCALE

1:500

1:500

DESIGN

100

CHECKED

APPROVED

FOR REVIEW ONLY



NOVATECH

Engineers, Planners & Landscape Architects
Suite 200, 240 Michael Cowpland Drive
Ottawa, Ontario, Canada K2M 1P6

Telephone (613) 254-9644
Facsimile (613) 254-5866
Website www.novatech-eng.com

LOCATION
PROJECT PYTHON
222 CITIGATE DRIVE, CITY OF OTTAWA

DRAWING NAME
GENERAL PLAN OF SERVICES
NORTH-WEST DEVELOPMENT

PROJECT No. _____

REV	
-----	--

DRAWING No.

120025-GP1

M:\2020\120025\CAD\Design\SPA Submission Drawings\120025 - GP1 Apr 09 2020 - 2:15pm amsstwarm