



1 FRONT ELEVATION
SCALE: 1/4" = 1'-0"

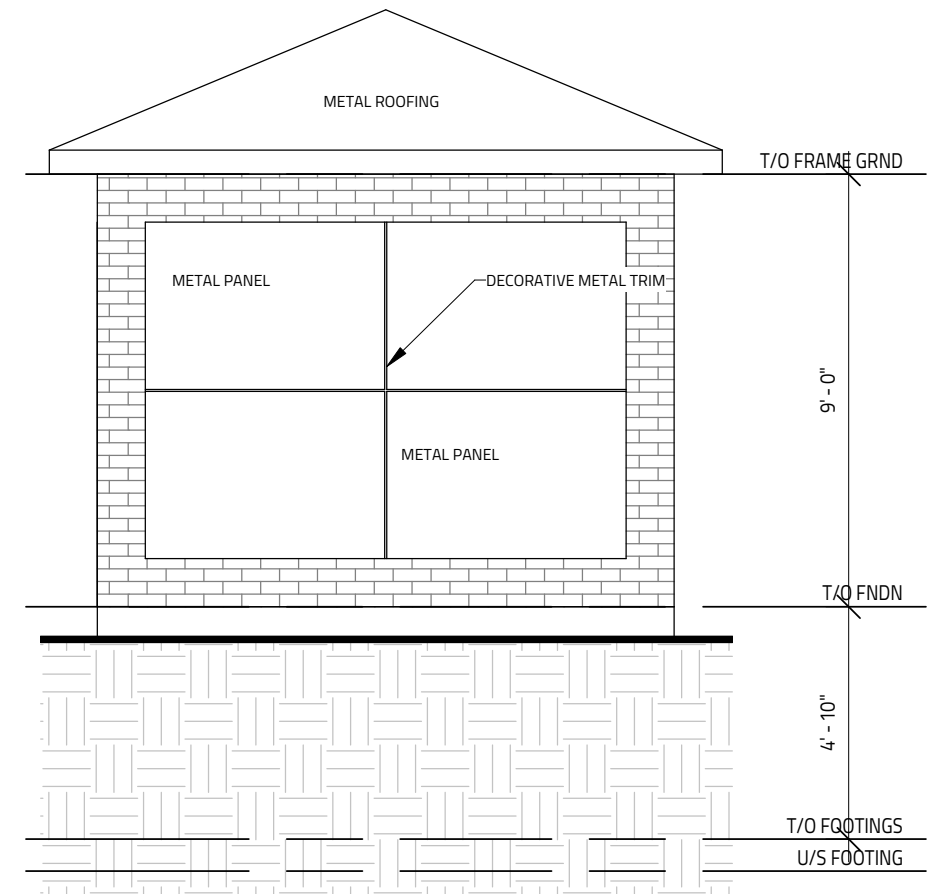

2 RIGHT ELEVATION
SCALE: 1/4" = 1'-0"

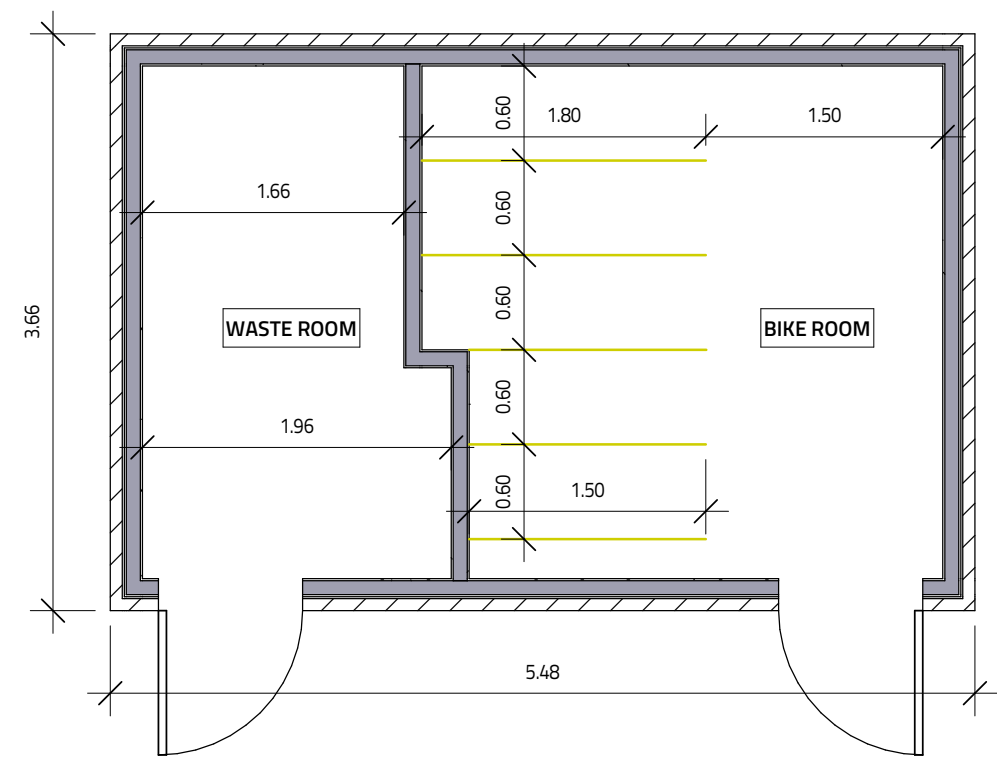

3 1-GROUND FLOOR
SCALE: 1/4" = 1'-0"

58 FLORENCE

ACCESSORY BUILDING



Evolution
DESIGN & DRAFTING
613-884-7068

DECEMBER 12, 2019

ALL HOUSE RENDERINGS ARE ARTIST CONCEPTIONS. ALL FLOOR PLANS ARE APPROXIMATE DIMENSIONS. ACTUAL USEABLE FLOOR SPACE MAY VARY FROM THE STATED AREA. E & UE