

123m TEMPORARY DITCH @ 0.50%

123m TEMPORARY DITCH @ 0.50%

28th FEBRUARY

SUBJECT
PROPERTY

LEGEND

EROSION CONTROL FENCE PER OPSD 219.130

STREET CB SILT PROTECTION PER DETAIL

N.T.S.

NOT FOR CONSTRUCTION

SITE PLAN INFORMATION

SITE PLAN PROVIDED BY MATTAMY HOMES.
PROJ NO. 17045
RECIEVED MARCH 15, 2020

GEOTECHNICA

GEOTECHNICAL RECOMMENDATIONS PROVIDED BY PATERSON GROUP INC
PROJ NO PG4064-2

FILED NO. 181554
DATED AUGUST 201

SITE SERVICING AND STORMWATER MANAGEMENT STUDY

SERVICING AND STORAGE


PROJ. NO. 17-947
DATED MARCH 2020

BENCH MARK

ELEVATIONS ARE GEODETIC, REFERRED TO CITY OF OTTAWA VERTICAL BENCHMARK NO. 396
FLV= 95.06 METERS

--	--	--

4	C.M.K.	20.03.24	ISSUED FOR MUNICIPAL REVIEW
3	C.M.K.	19.11.06	ISSUED FOR MUNICIPAL COORDINATION
2	A.J.G.	19.10.17	ISSUED FOR MUNICIPAL REVIEW
1	S.L.M.	18.05.25	ISSUED FOR MUNICIPAL REVIEW
No.	BY	YY.MM.DD	DESCRIPTION

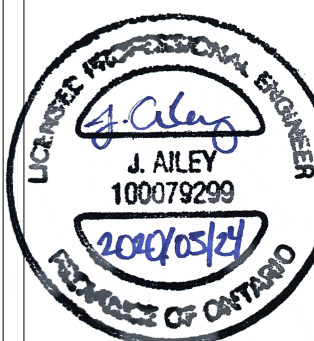


PROJECT No. 17-947

EROSION CONTROL PLAN
WATERIDGE - BLOCK 19

© DSEL

MATTAMY HOMES

50 Hines Road, Suite 100
Ottawa, Ontario, K2K 2M5
Tel. (613) 831-5144

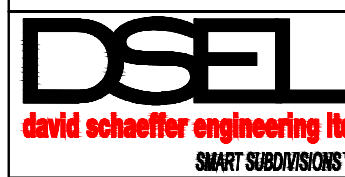

120 Iber Road Unit 103
Stittsville, Ontario, K2S 1E9
Tel. (613) 836-0856
Fax. (613) 836-7183
www.DSEL.ca

DRAWN BY:	A.W.T.	CHECKED BY:	S.L.M.	DRAWING NO.	SHEET NO.
DESIGNED BY:	B.N.C.	CHECKED BY:	A.D.F.	EC-1	4 of 5
SCALE:	1: 300	DATE:	MAY 2018		

	D07-12-18-0086
--	----------------