


FOURTH FLOOR	UNLESS NOTED OTHERWISE	LEGEND			
	1. ALL DROPPED BEAMS, HEADERS & LINTELS ARE TO BE	F	BATHFAN	DV DRYER VENT	P3 3-2X6 POST SPF #1#2
8'-1" FRAME HEIGHT UNLESS NOTED	2-PLY 2x10 SUPPORTED ON 3-PLY 2x4 OR 2x6 COLUMN				
220 SQ.FT.	2. ALL COLUMNS SUPPORTING DROPPED OR FLUSH	DW	DISHWASHER	RV RANGE HOOD VENT	P4 4-2X6 POST SPF #1#2
LINTELS: 2-2x10 (U/N)	BEAMS, HEADERS, LINTELS & GIRDER TRUSSES ARE TO				
	BE 3-PLY 2x4 OR 2x6 COLUMN	BP	BEAM POCKET c/w GROUT	— ∥ HOSEBIB	P5 5-2X6 POST SPF #1#2
MATERIALS USED & CONSTRUCTION PROCEDURE MUST CONFORM TO:	3. ALL LUMBER USED FOR ALL STRUCTURAL				
1. SPECIFICATIONS & NOTES SHOWN ON THIS DRAWING	COMPONENTS MUST BE KD SPF #1/#2 OR BETTER	REF	REFIRGERATOR	ELECT. PANEL	HSS 5" X 5" X 3/8"
2. NOTES & DETAILS SHOWN ON STRUCTURAL DRAWINGS	4. ALL INTERIOR WALLS ARE 2x4 STUD WALLS (U/N)	-			
3. PROVISIONS IN PART 9 OF O.B.C. 2012		$ \oplus$	TOILET ABOVE	TP TELEPOST	
		_			
NOTE:	NOTE	RMC	RECESSED MEDICINE CABINET		
REFER TO TRUSS LAYOUT FOR EXACT GIRDER LOCATION & PROVIDE	CHECK w MANUFACTURER FOR EXACT ROUGH-OPENING				
TRUSS LAYOUT ON SITE AT TIME OF INSPECTION	REQUIREMENTS FOR ALL DOORS & WINDOWS				
		_			

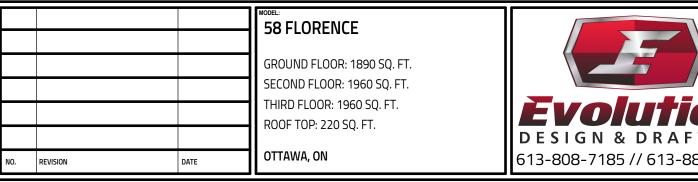

	DRAWING TITLE ROOF TOP			
	DATE DRAWN OCTOBER 31, 2019	SCALE: 3/8" = 1'-0"		
Evolution	drawn by : SG	FILE NAME: 58 FLORENCE		
DESIGN & DRAFTING	CHECKED BY: MV	DWG. NO.		
613-808-7185 // 613-884-7068		– A2.3		

I REVIEW & TAKE RESPONSIBILITY FOR THE DESIGN WORK ON BEHALF OF A FIRM REGISTERED UNDER SUBSECTION 3.2.4 OF THE OBC 2012. I AM QUALIFIED FIRM BCIN: 45801 & THE FIRM IS REGISTERED IN THE INDIVIDUAL BCIN: 41176 APPROPRIATE CLASSES/CATEGORIES.

THIS DRAWING SHALL NOT BE USED FOR CONSTRUCTION UNTIL SIGNED AND DATED BY THE DESIGNER

MARCH 9, 2020/

(1) (A3.1) 1.52 1.50 MIN. RAILING SETBACK MIN. RAILING SETBACK RAILING TO BE MIN 42" & CONFORM TO SB-7 & 9.8.8 GUARD RAILS AND GUARD RAIL POSTS TO BE IN LINE W/ JOISTS BELOW /-WALL BELOW PRECAST CONC CORNICE FLAT ROOF MIN 2% SLOPE MIN $\mathbf{\mathbf{N}}$ $\overline{}$ _ _ _ _ _ 1 A3.0