


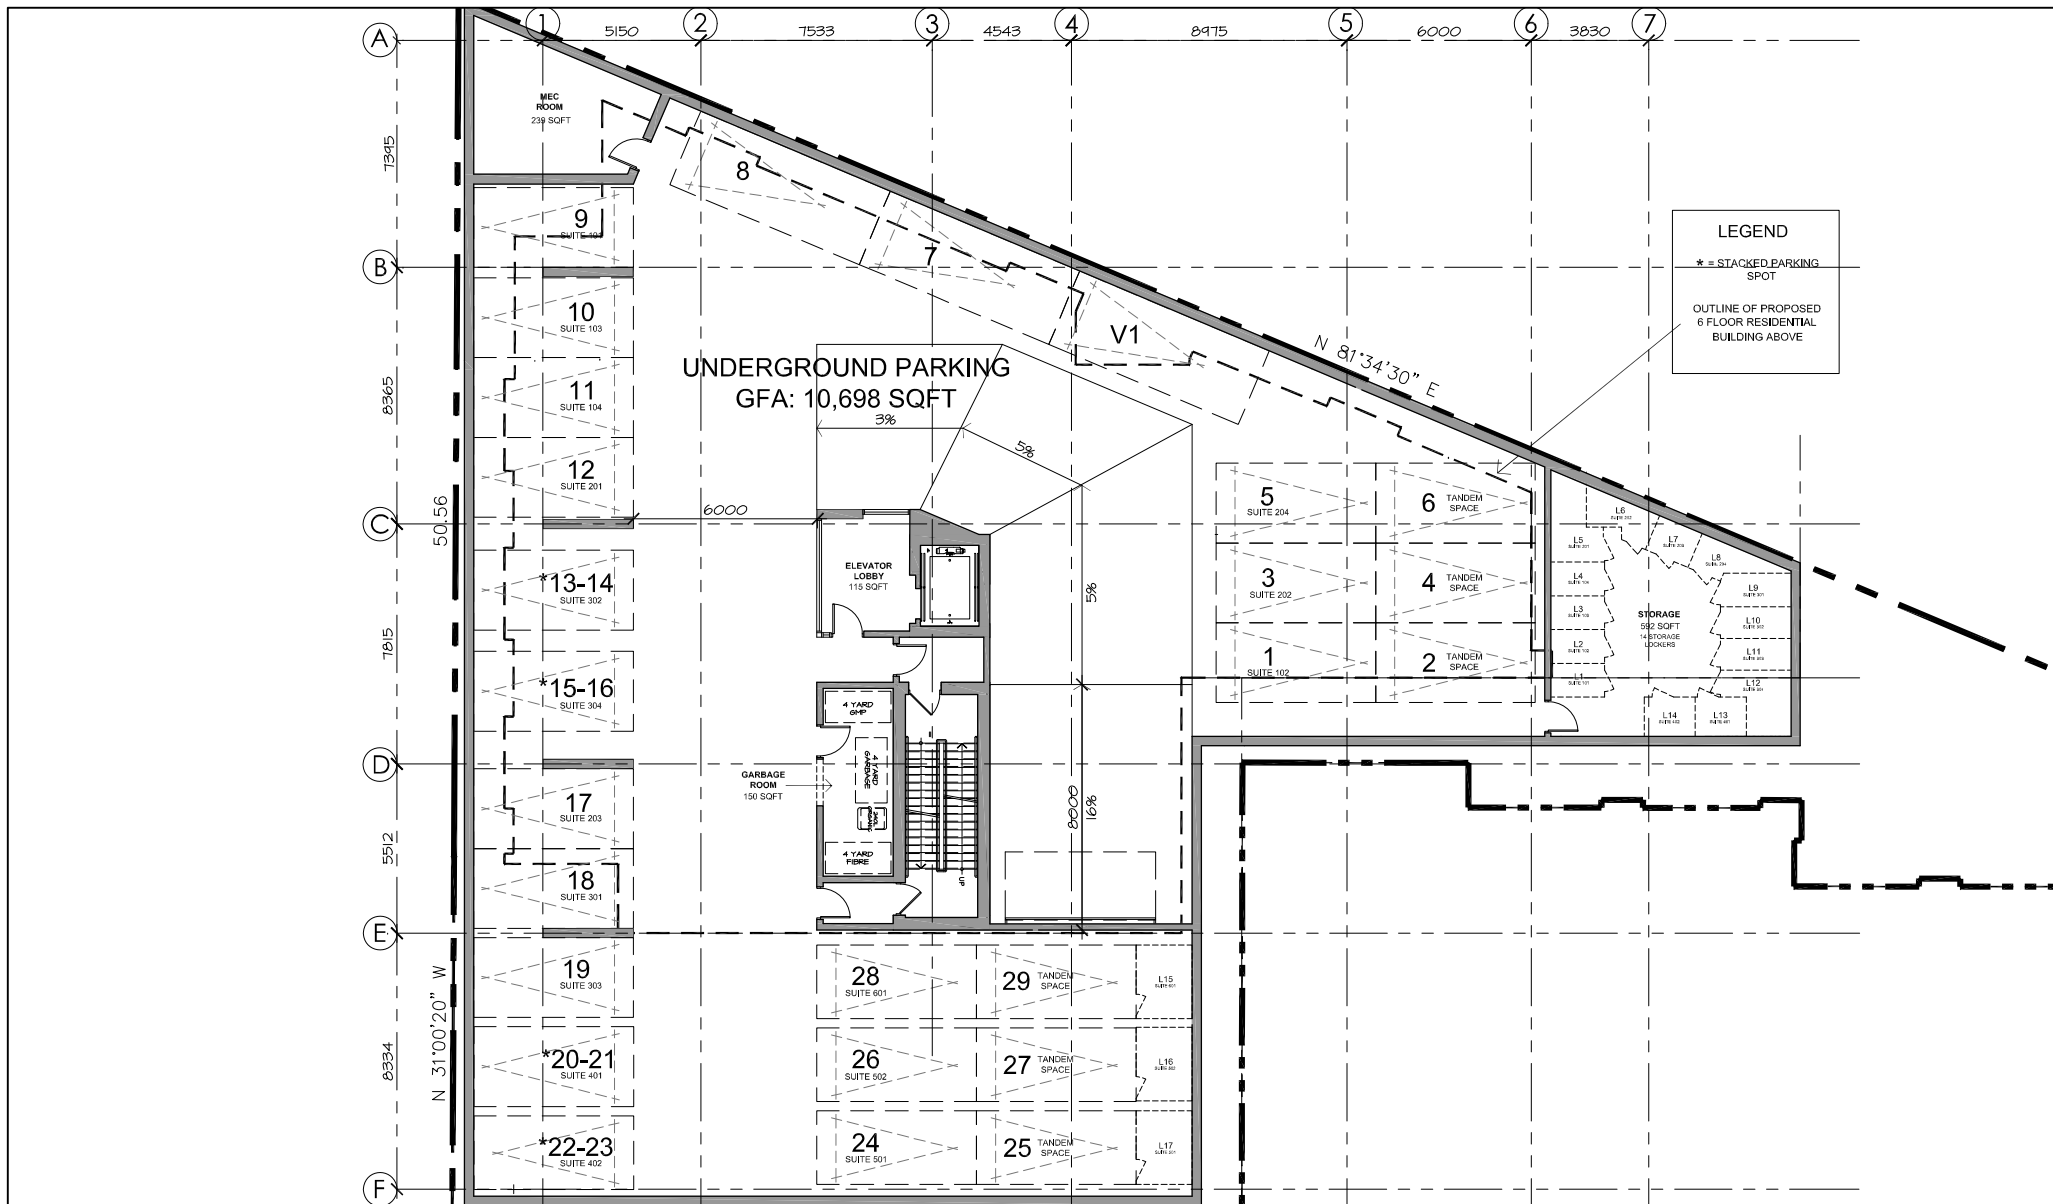

Southminster United Church CONDO

CONDO
LEVEL P1
scale = 1:150

APRIL 22, 2020







Southminster United Church

CONDO | ELEVATION

EAST ELEVATION
scale = 1:125

APRIL 22, 2020






Southminster United Church

TOWNHOMES | ELEVATION

SOUTH ELEVATION
scale = 1:100

APRIL 22, 2020



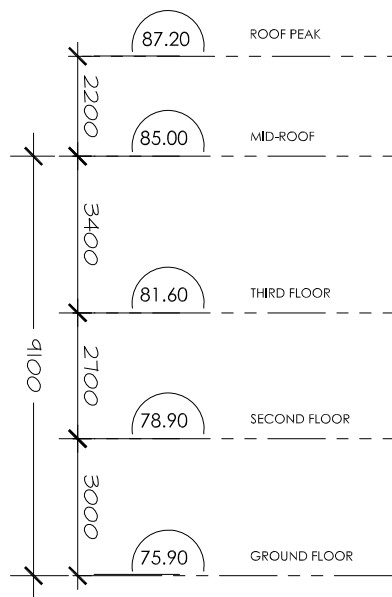

Southminster United Church

TOWNHOMES | ELEVATION

NORTH ELEVATION
scale = 1:100
APRIL 22, 2020

